
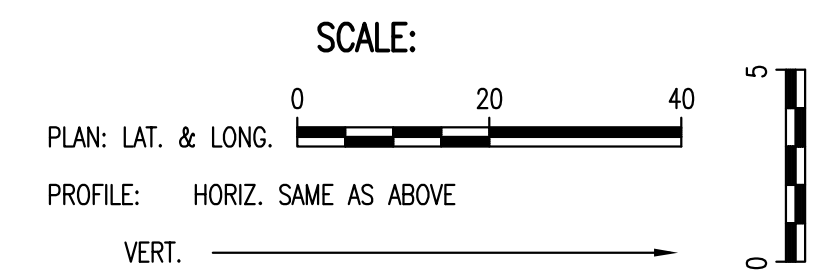



PLAN	CHECKED	DATE
	CHECKED	

PROFILE	CHECKED	DATE
	CHECKED	

Saved: 03-02-2010 12:36:52 PM by: JLN
 Plot Scale: 1:20 03-02-2010 2:01:56 PM by: CSL
 03/02/2007 07:00:00 Phase 2 07600-01-C-55PP18

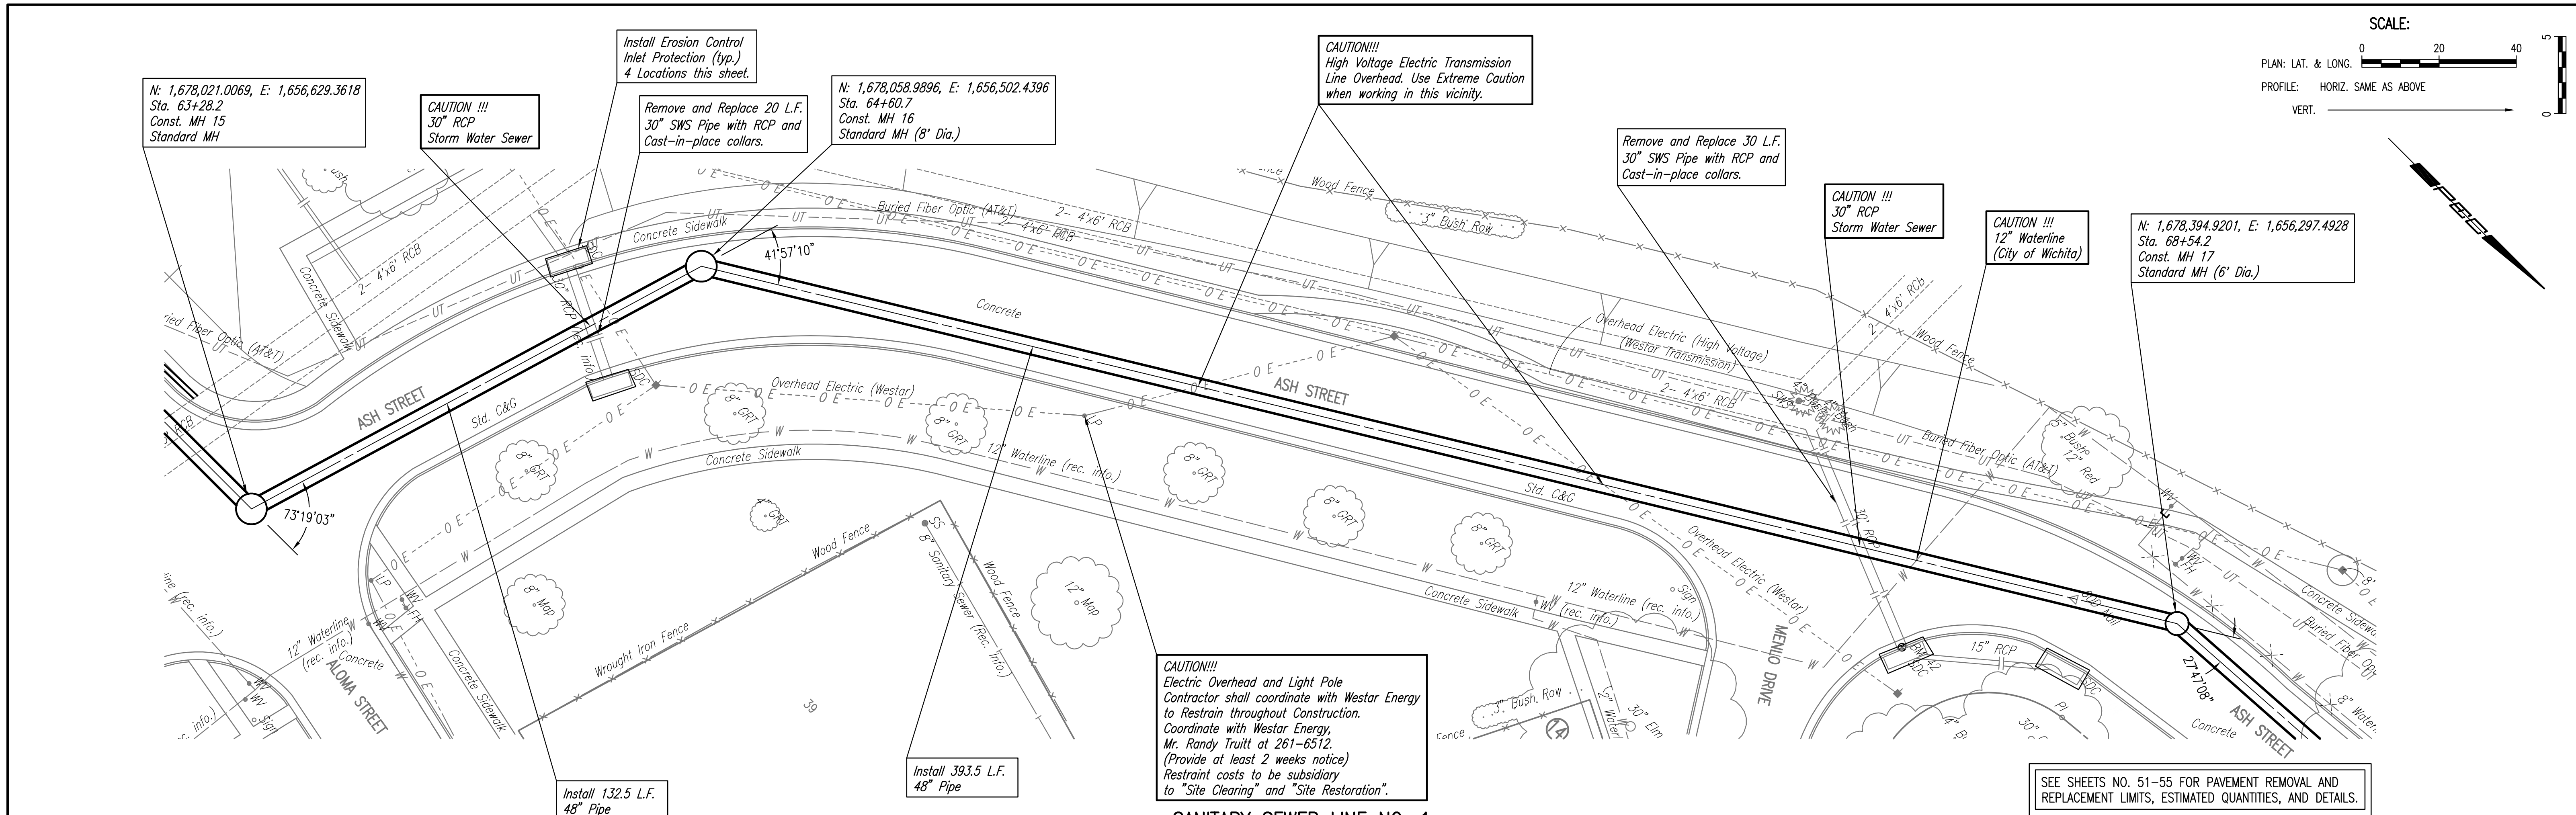

SANITARY SEWER LINE NO. 1

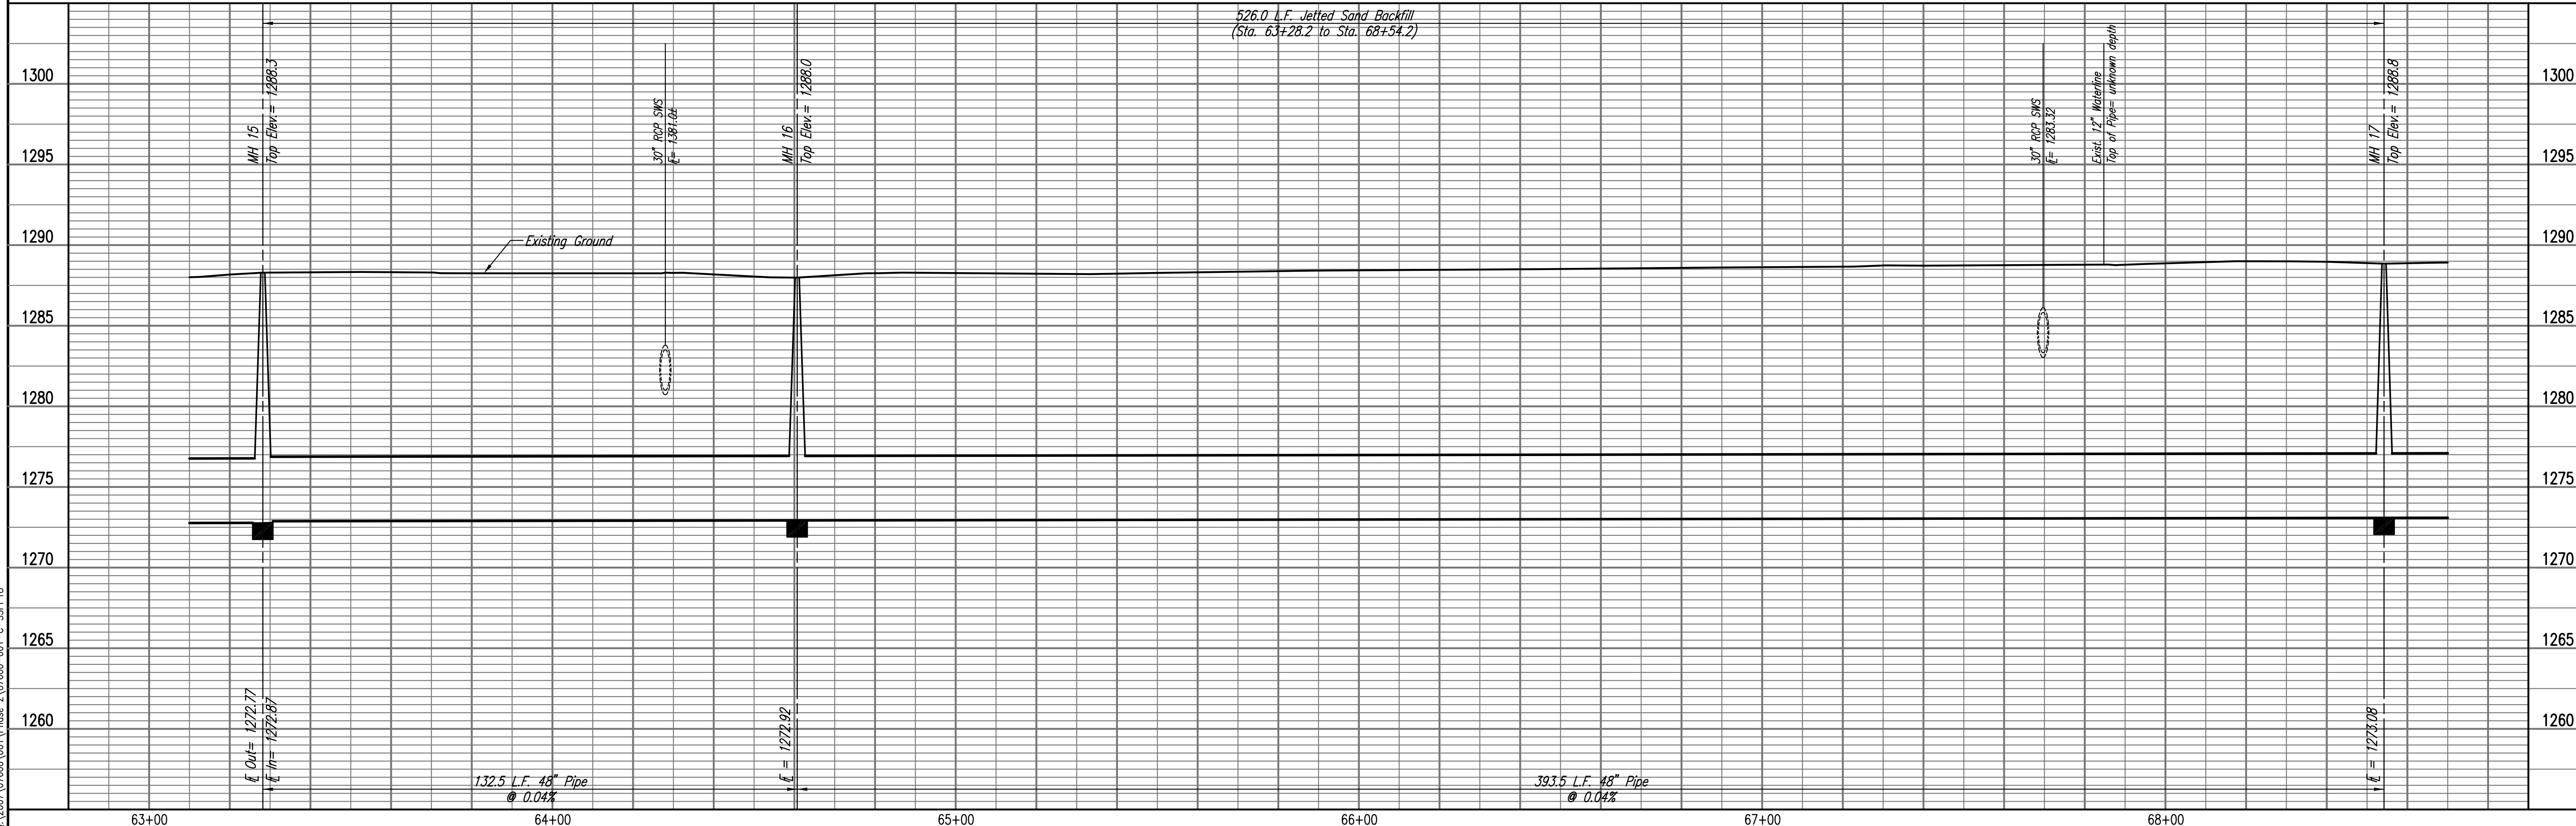

RELOCATION OF SANITARY SEWER NO. 23
 PHASE 2: KELLOGG/GROVE TO PANWEE/-135
SANITARY SEWER LINE NO. 1
 JAMES L. ARMOUR, P.E. - CITY ENGINEER
 CITY OF WICHITA PROJECT NO. 468-84375

Professional Engineering Consultants, P.A.
 903 S. TOPICKA AVENUE, SUITE 100, WICHITA, KANSAS 67202
 316-262-2691 • FAX 316-262-3003

Designed By: MDK, EJB
 Drawn By: CSL, JAN
 Job No.: 55-07600-001
 Date: AUGUST 2008