
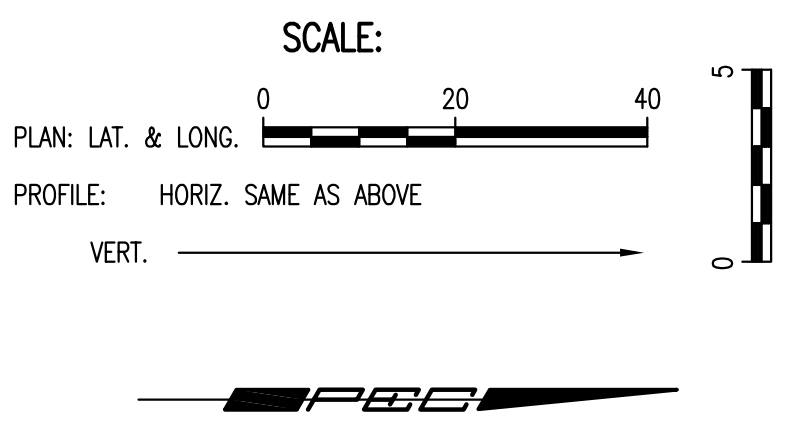



PLAN	CHECKED	DATE
	CHECKED	

PROFILE	CHECKED	DATE
	CHECKED	

Served 03-01-2010 2:58:16 PM by CSL
 Plot Scale 1:20 03-02-2010 2:02:59 PM by CSL
 G:\2007\07600\001\Phase 2\07600-01-C-55PP19

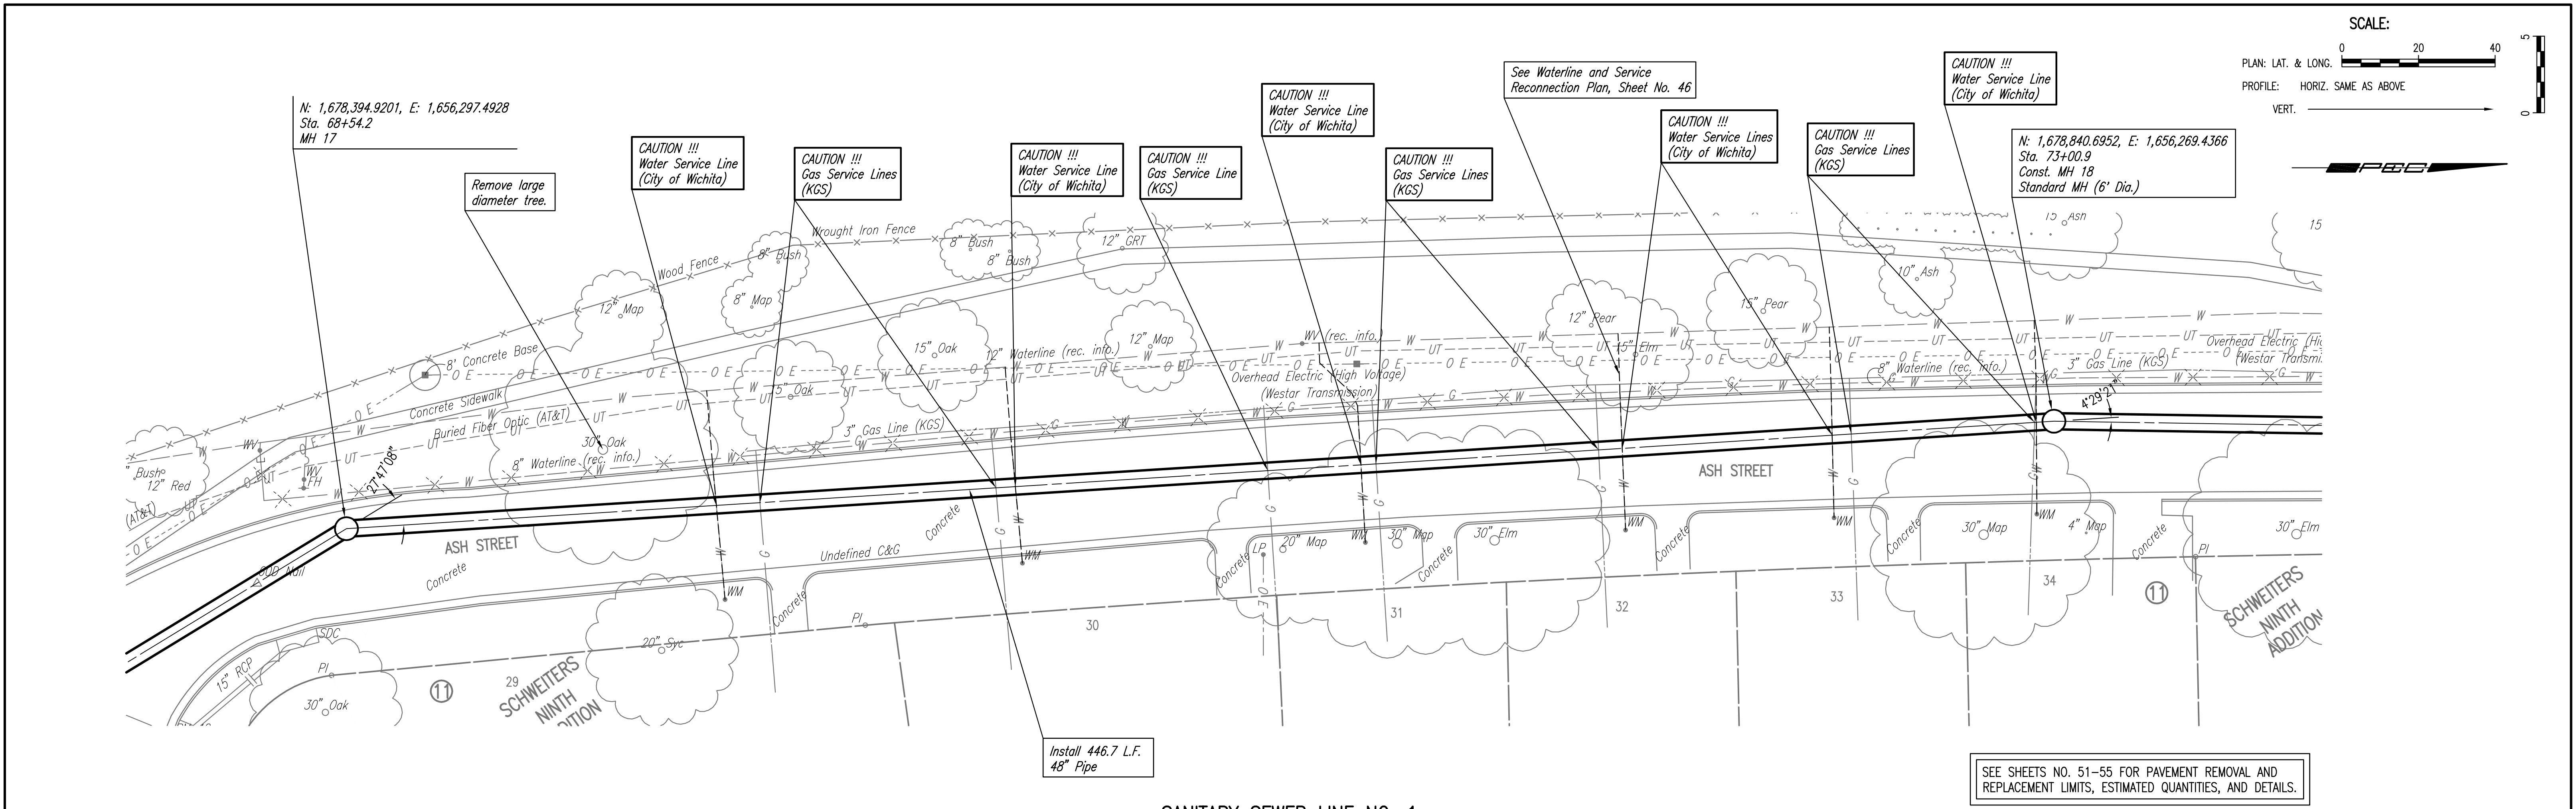

SANITARY SEWER LINE NO. 1

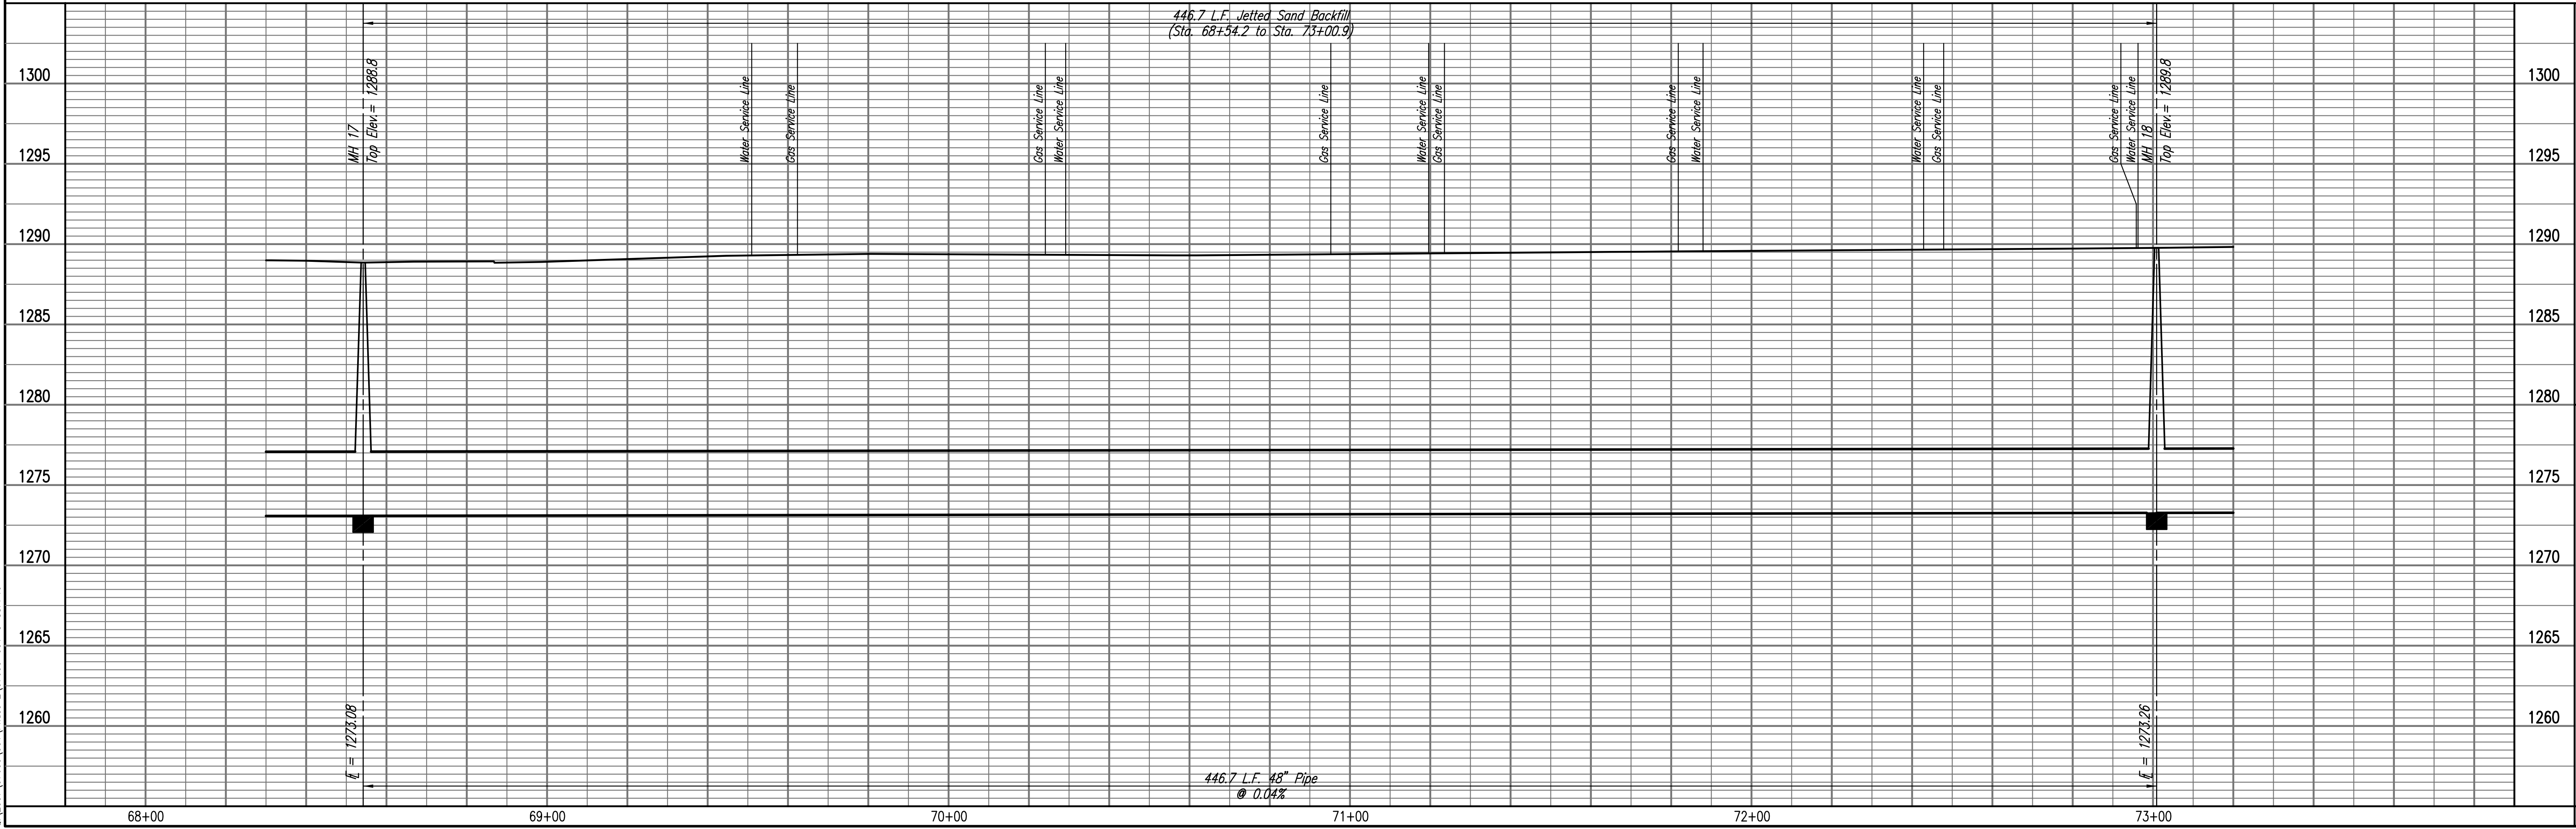

RELOCATION OF SANITARY SEWER NO. 23
 PHASE 2: KELLOGG/GROVE TO PANNEE/1-135
SANITARY SEWER LINE NO. 1
 JAMES L. ARMOUR, P.E. - CITY ENGINEER
 CITY OF WICHITA PROJECT NO. 468-84375

Professional Engineering Consultants, P.A.
 603 S. TOPICKA AVENUE, SUITE 100, WICHITA, KANSAS 67202
 316.262.2691 • FAX 316.262.3003

Designed By: MDK, EJB
 Drawn By: CSL, JAN

Job No.: 35-07600-001
 Date: AUGUST 2008

Sheet 23 of 75