



PLAN	CHECKED	DATE
	CHECKED	

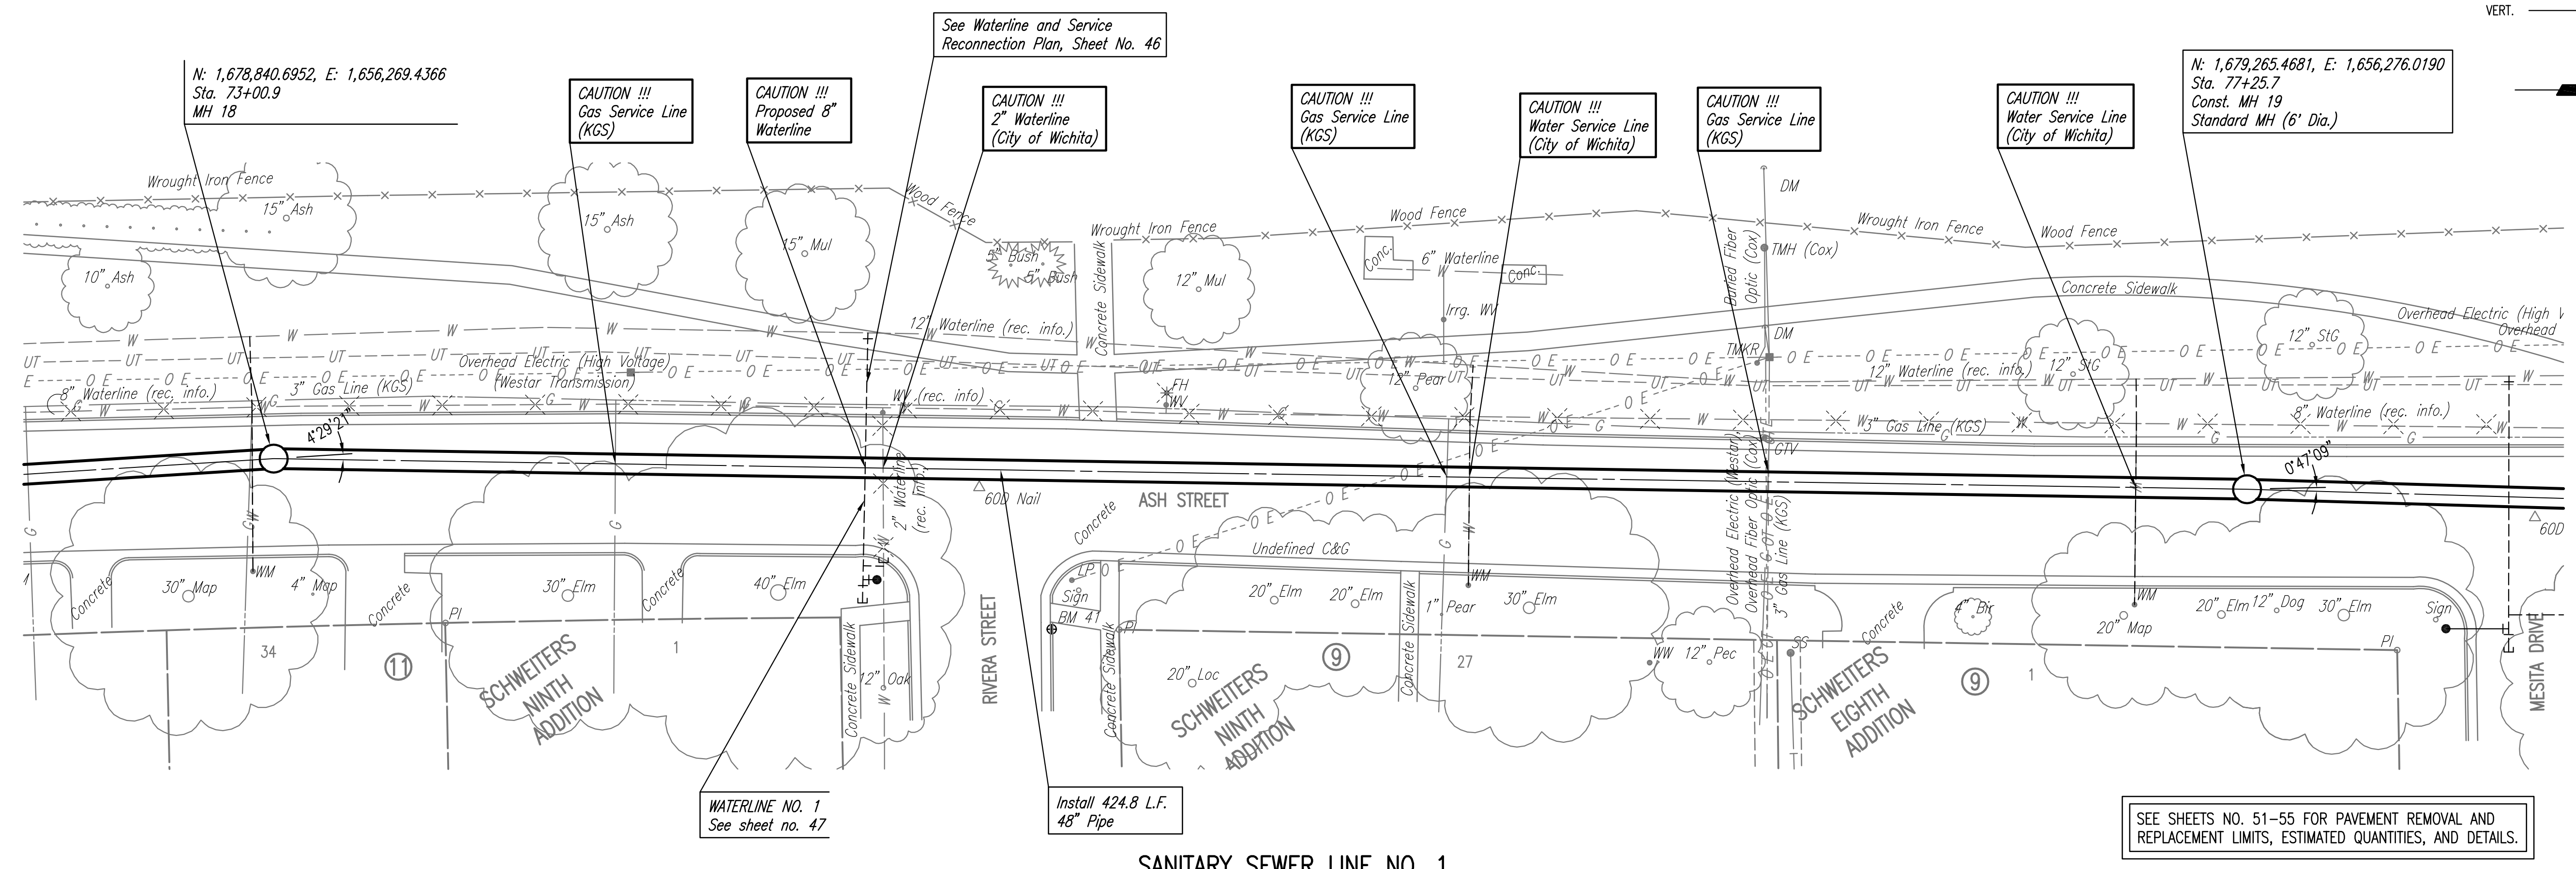

PROFILE	CHECKED	DATE
	CHECKED	

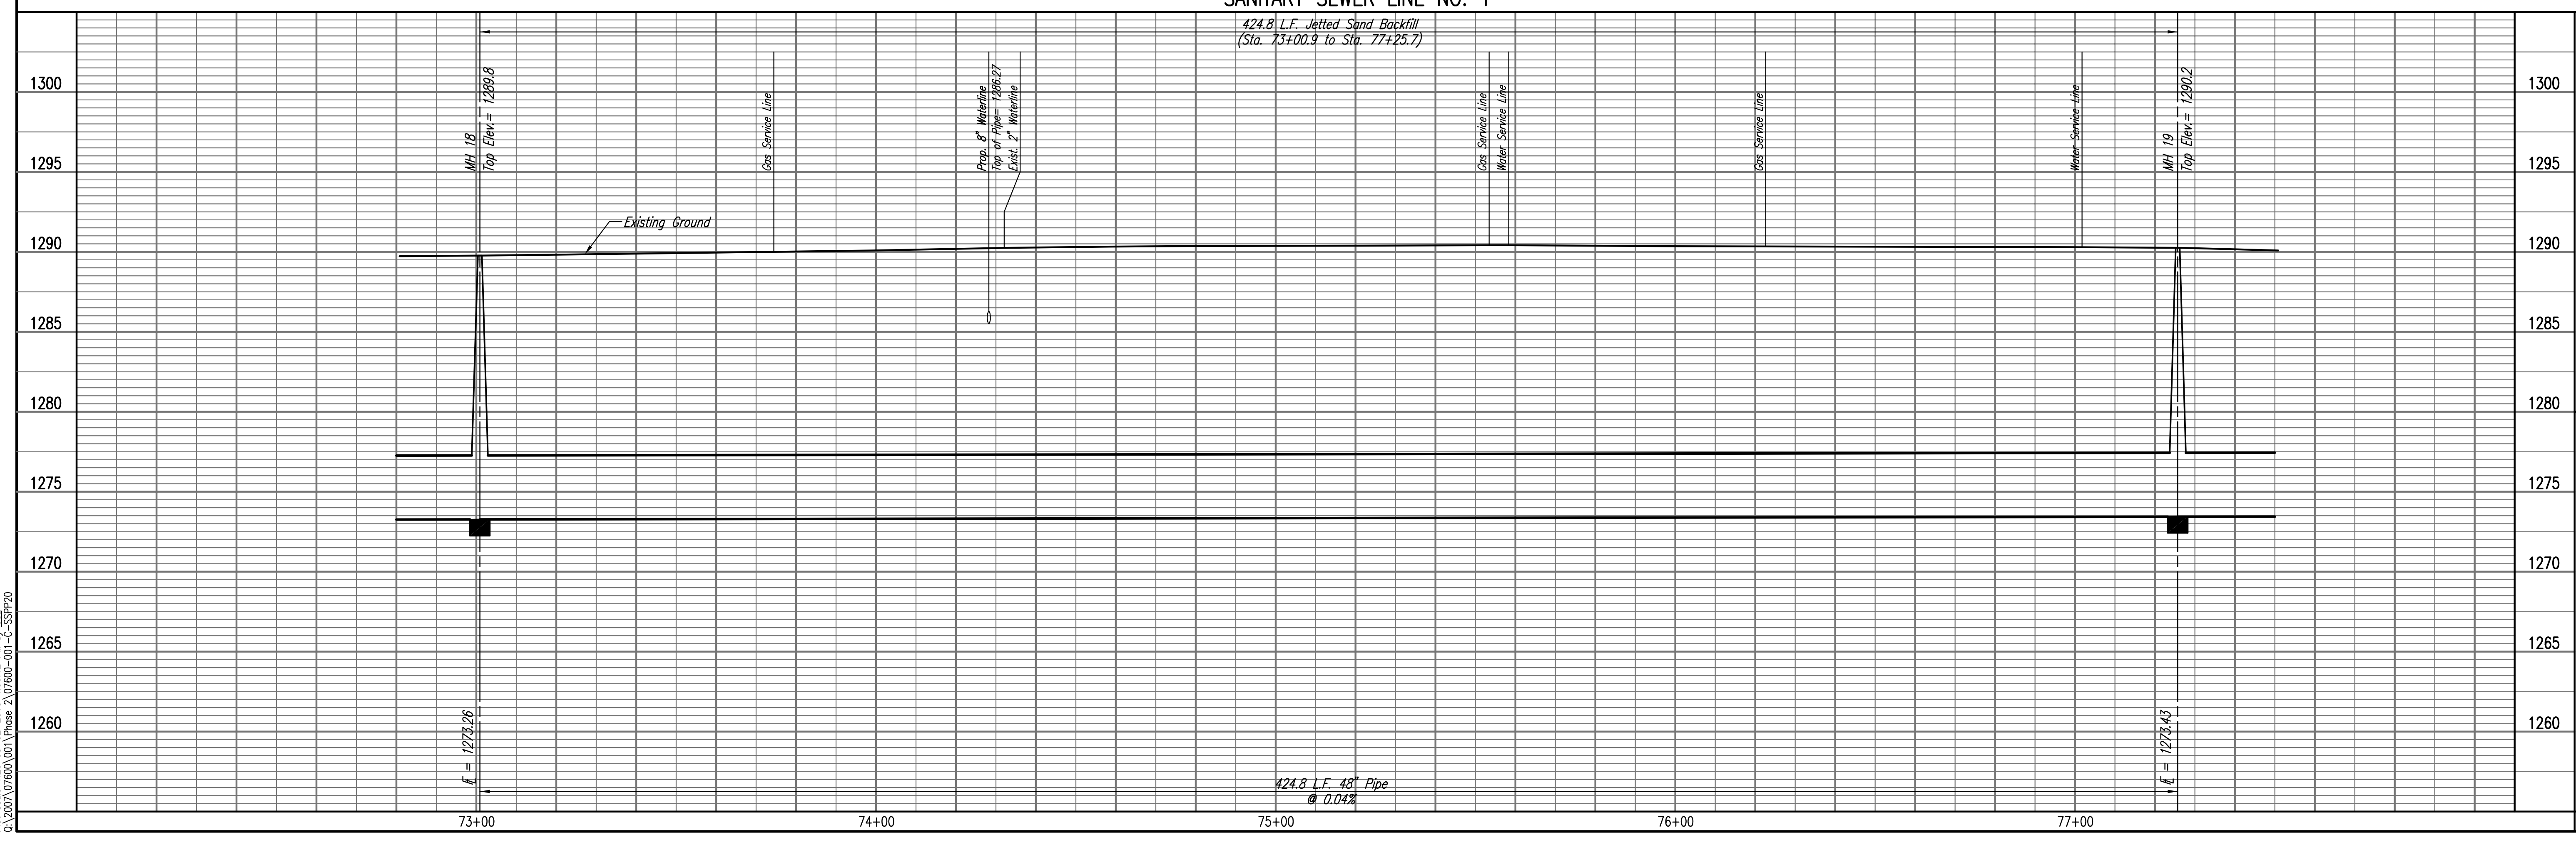

Save: 03-01-2010 3:00:00 PM by CSL
Plot Scale: 1:20 03-02-2010 4:06:12 PM by CSL
03/2007/07600/001/Phase 2/07600-01-C-55PP20

Professional Engineering Consultants, P.A.
693 S. TOPICKA AVENUE, WICHITA, KANSAS 67202
316-262-2691 • FAX 316-262-3003

Designed By: MDK, EJB
Drawn By: CSL, JAN

Job No.: 35-07600-001
Date: AUGUST 2008

RELOCATION OF SANITARY SEWER NO. 23
PHASE 2: KELLOGG/GROVE TO PANNEE/1-135
SANITARY SEWER LINE NO. 1
JAMES L. ARMOUR, P.E. - CITY ENGINEER
CITY OF WICHITA PROJECT NO. 468-84375

Sheet 24 of 75