
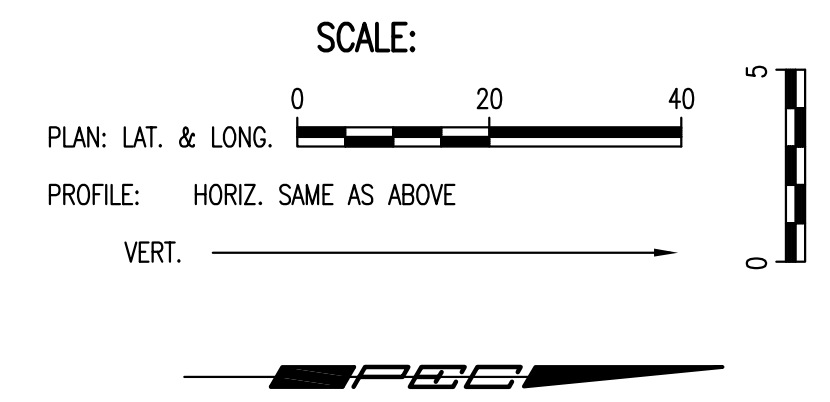



PLAN	CHECKED	DATE
	CHECKED	

PROFILE	CHECKED	DATE
	CHECKED	

Saved: 03-09-2010 4:47:24 PM by: CSL
 Plot Scale: 1/20 03-09-2010 4:48:02 PM by: CSL
 03-09-2010 03-09-2010 4:48:02 PM by: CSL
 03-09-2010 03-09-2010 4:48:02 PM by: CSL
 03-09-2010 03-09-2010 4:48:02 PM by: CSL

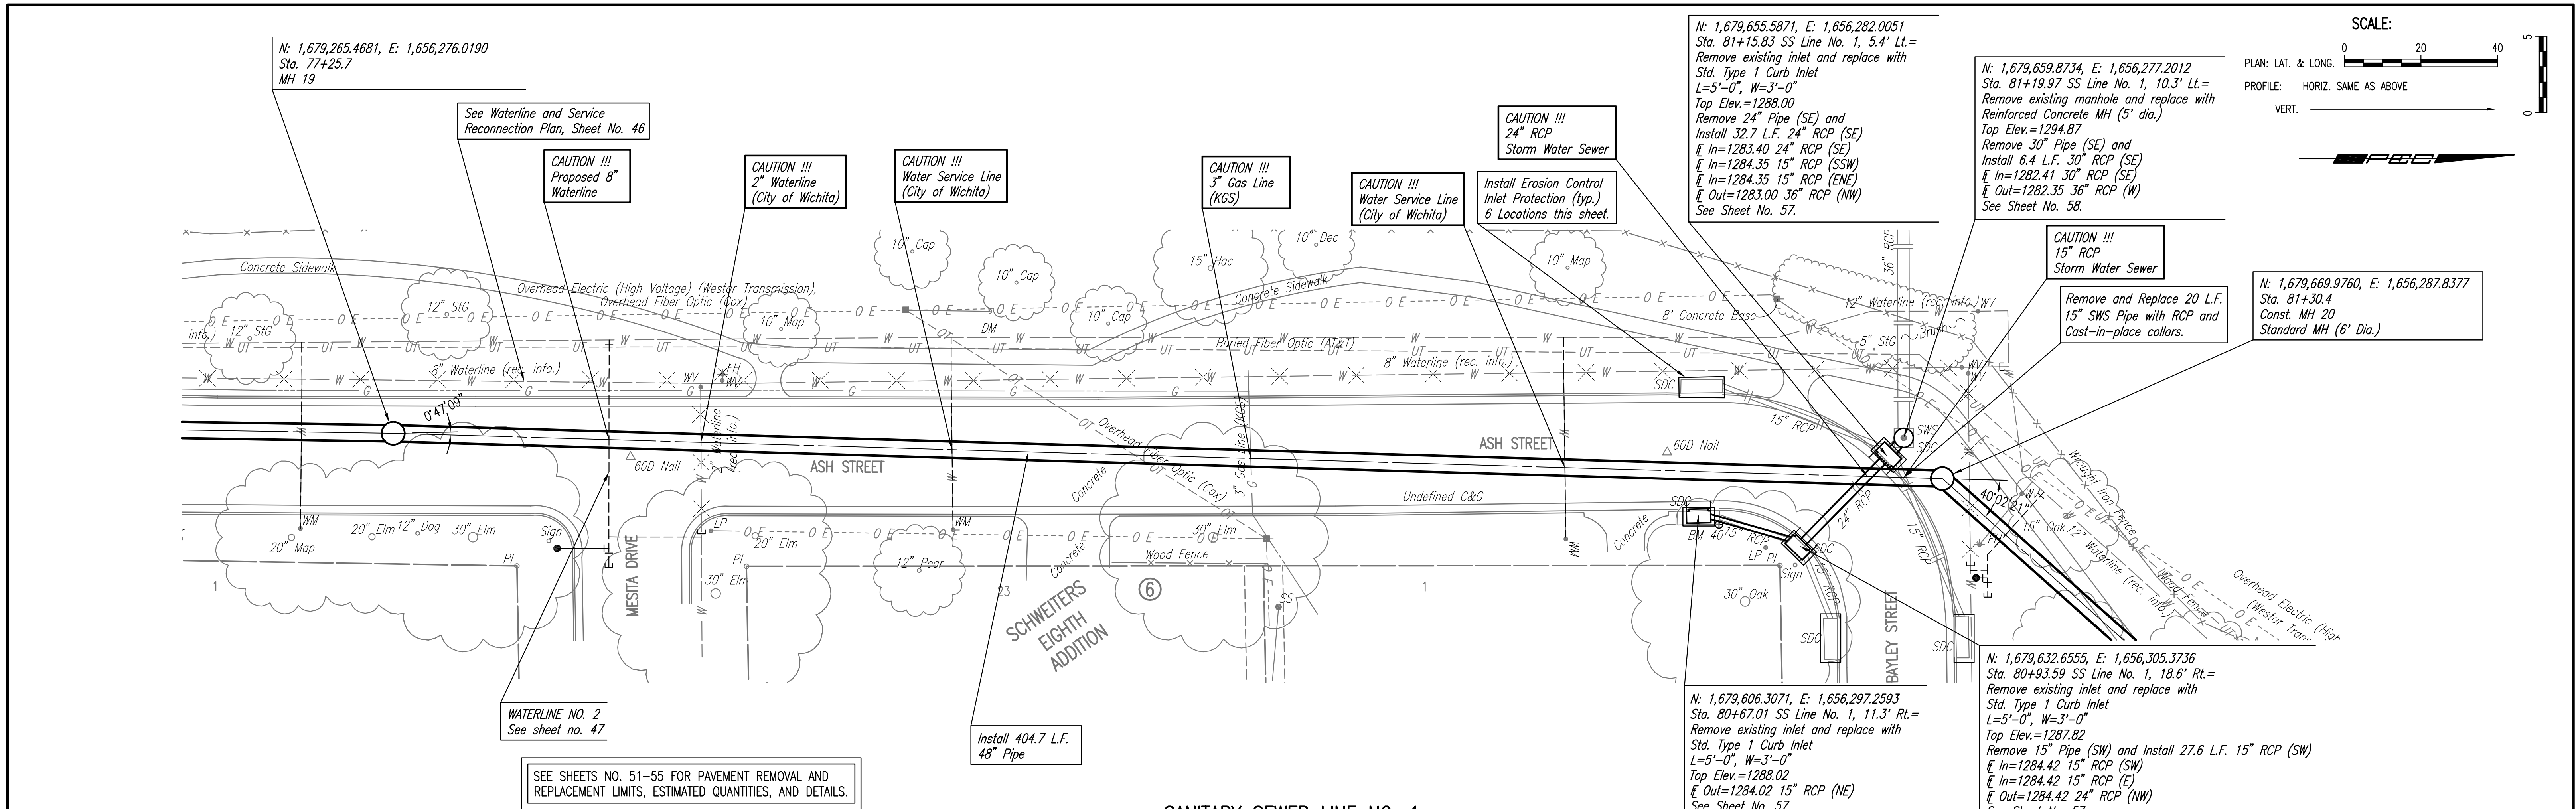

SANITARY SEWER LINE NO. 1

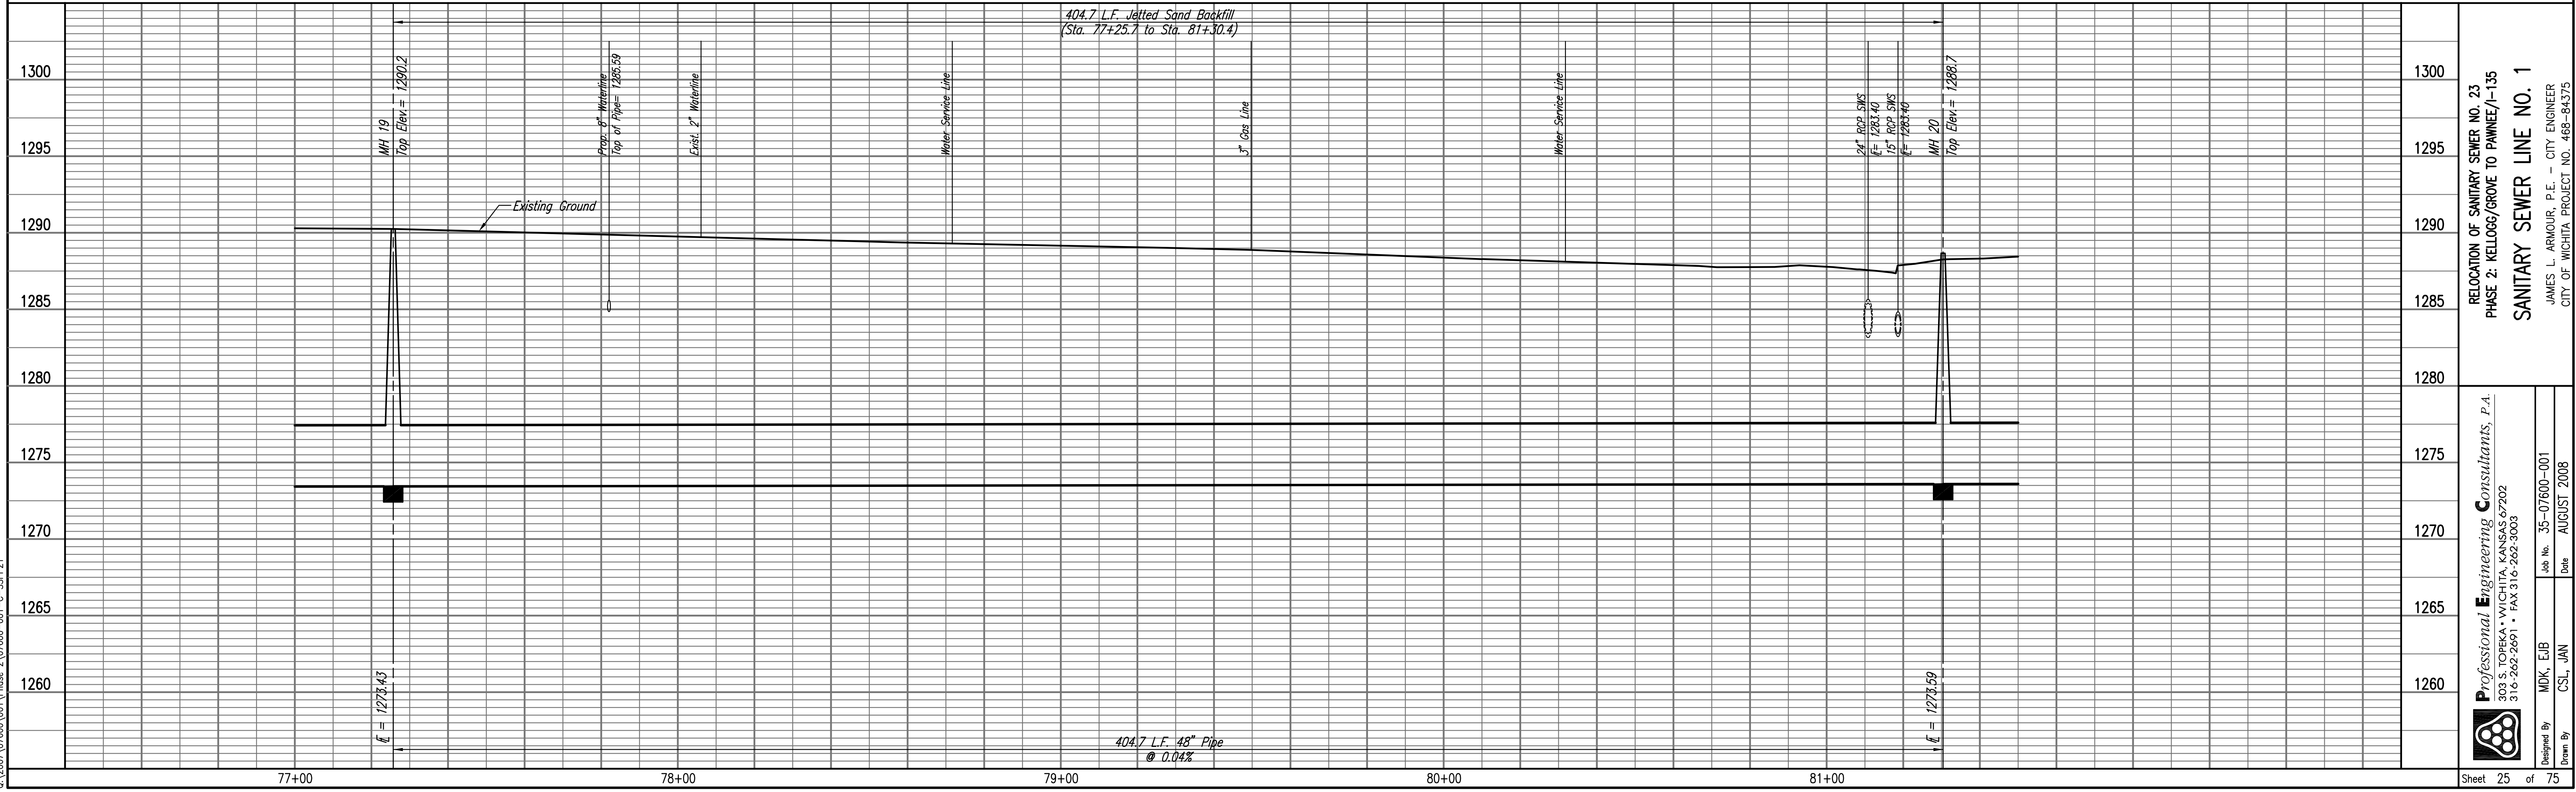

Professional Engineering Consultants, P.A.
 603 S. TOPICKA AVENUE, SUITE 100, WICHITA, KANSAS 67202
 316-262-2691 • FAX 316-262-3003

Designed By: MDK, EJB
 Drawn By: CSL, JAN
 Job No.: 35-07600-001
 Date: AUGUST 2008

RELOCATION OF SANITARY SEWER NO. 23
 PHASE 2: KELLOGG/GROVE TO PANWEE/1-135
SANITARY SEWER LINE NO. 1
 JAMES L. ARMOUR, P.E. - CITY ENGINEER
 CITY OF WICHITA PROJECT NO. 468-84375

Sheet 25 of 75