


PLAN	CHECKED	DATE
	CHECKED	
BY		

PROFILE	CHECKED	DATE
	CHECKED	
BY		


Sewed 03-09-2010 2:31:54 PM by CSL  
 Plot Scale 1:20 03-09-2010 4:12:50 PM by CSL  
 0:\2007\07600\001\Phase 2\07600-01-C-55PP30

SEE SHEETS NO. 51-55 FOR PAVEMENT REMOVAL AND REPLACEMENT LIMITS, ESTIMATED QUANTITIES, AND DETAILS.

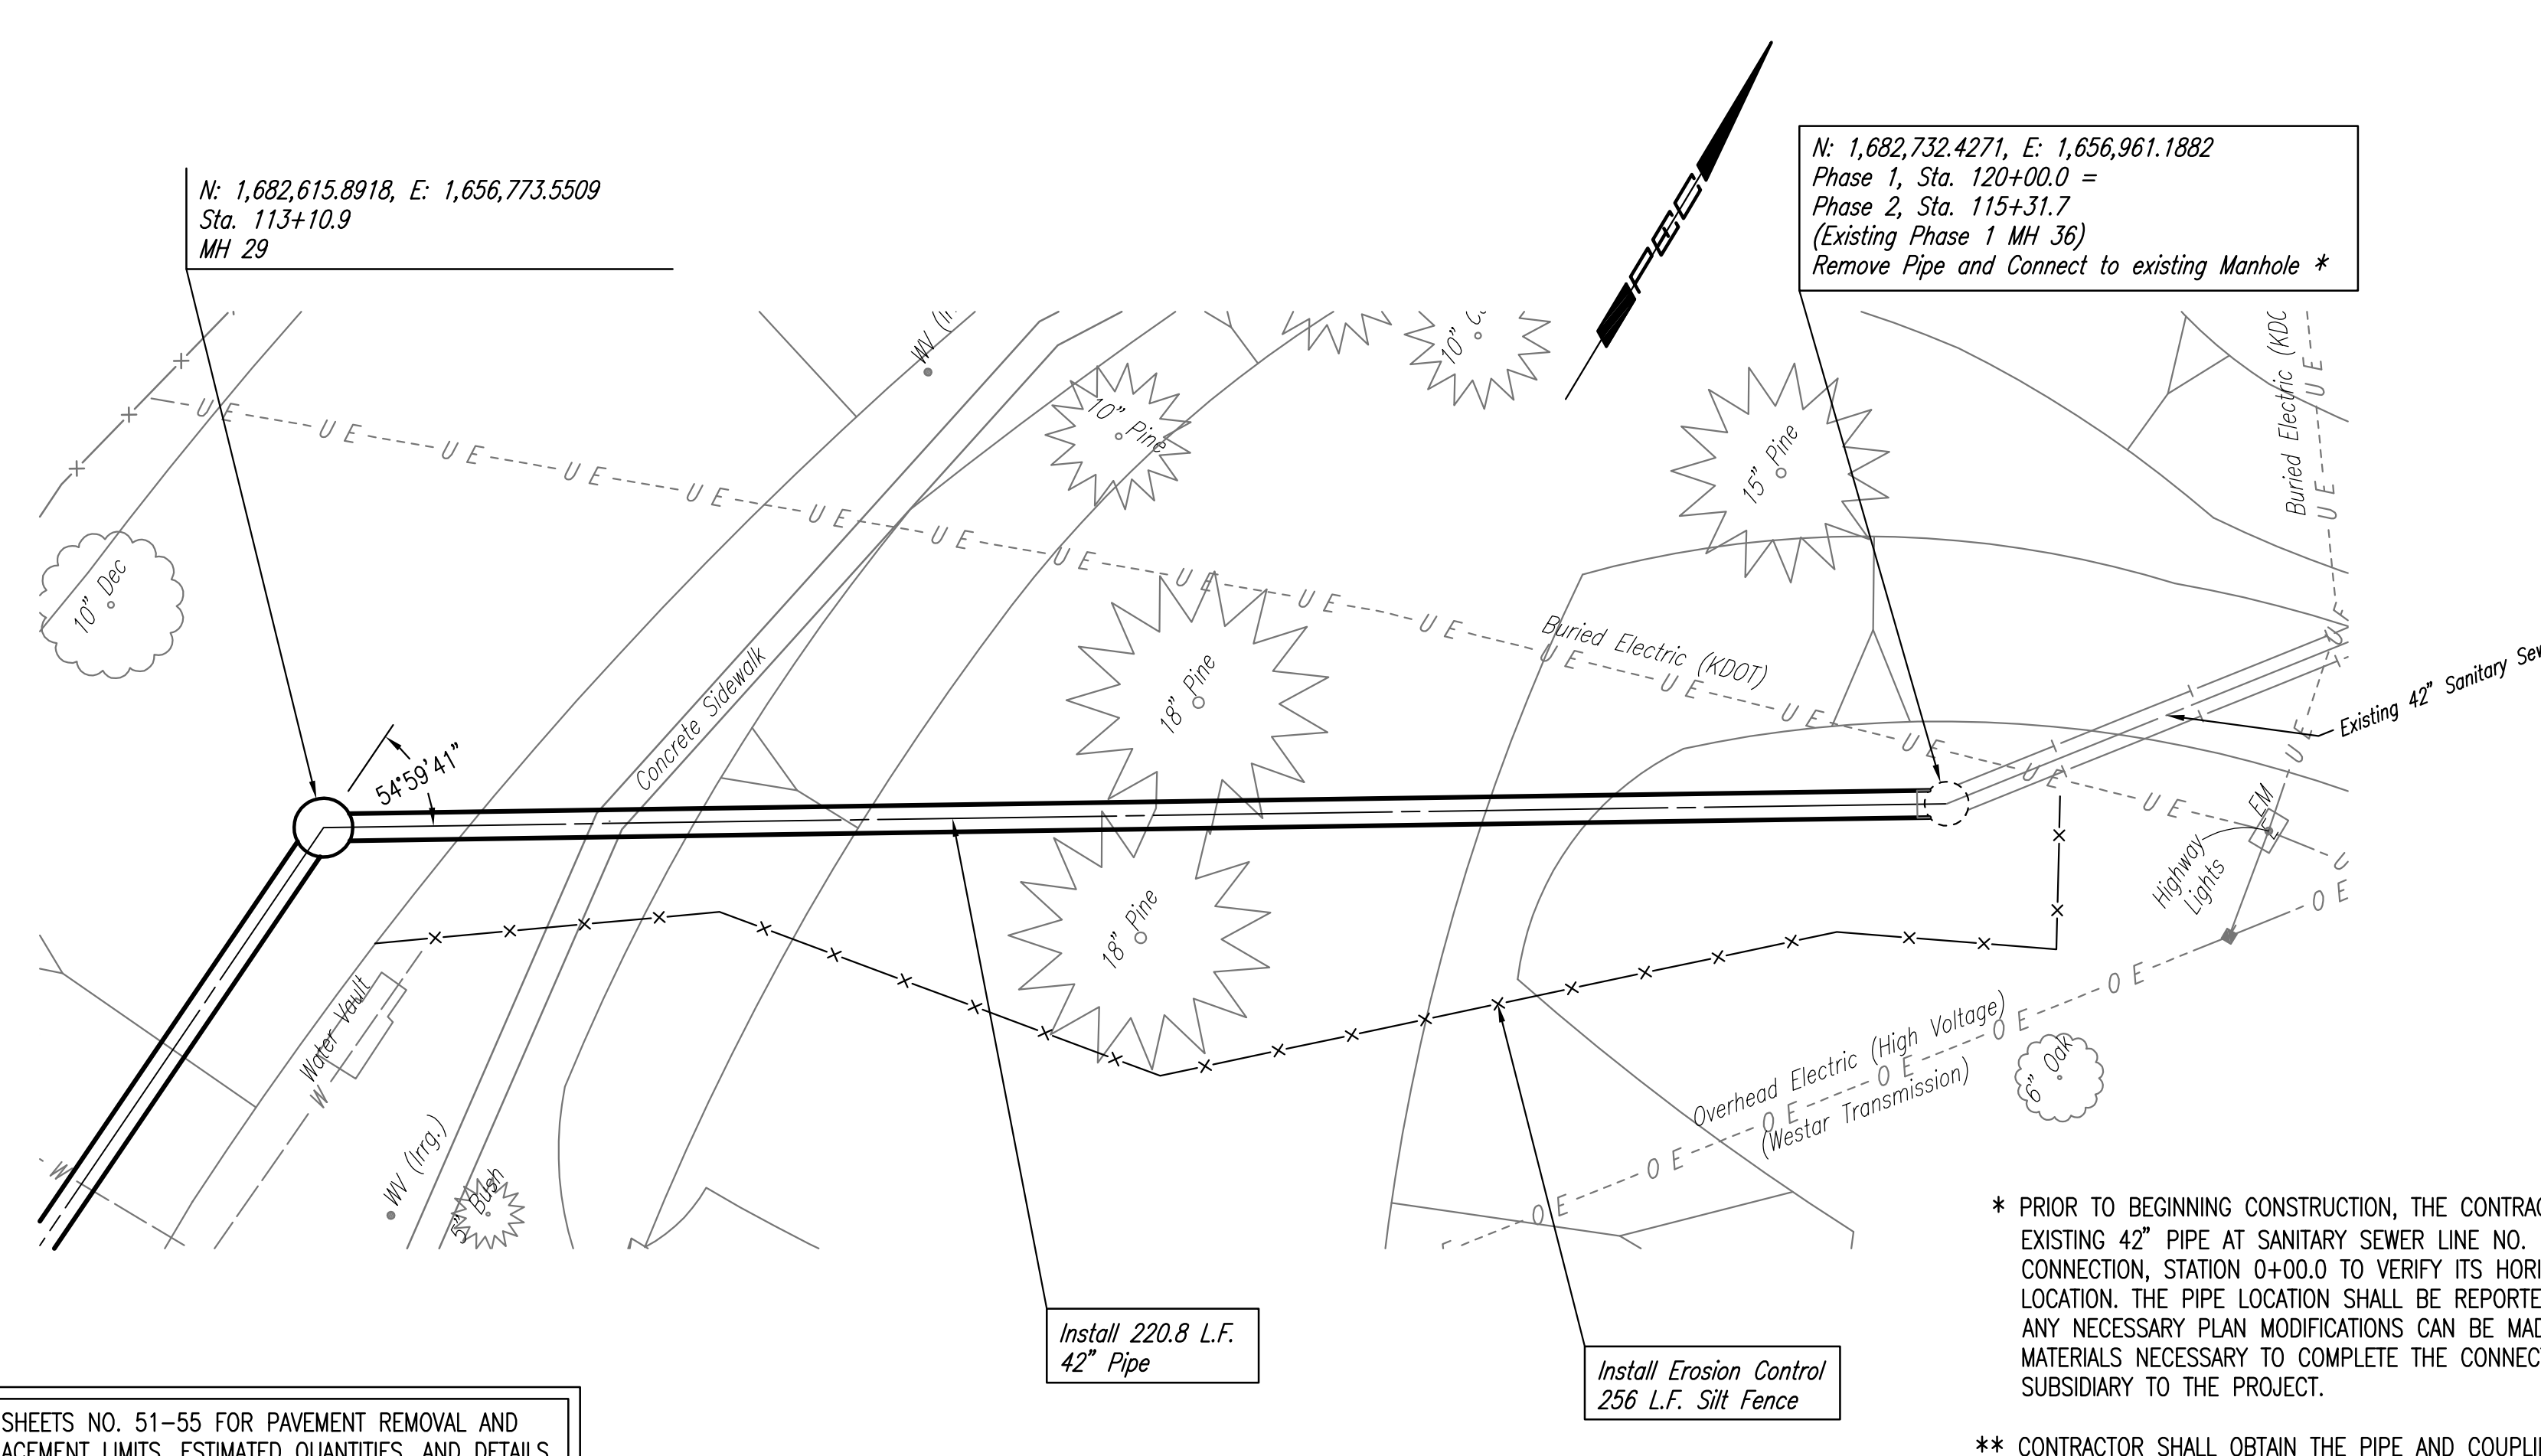

SANITARY SEWER LINE NO. 1

42" CONNECTION

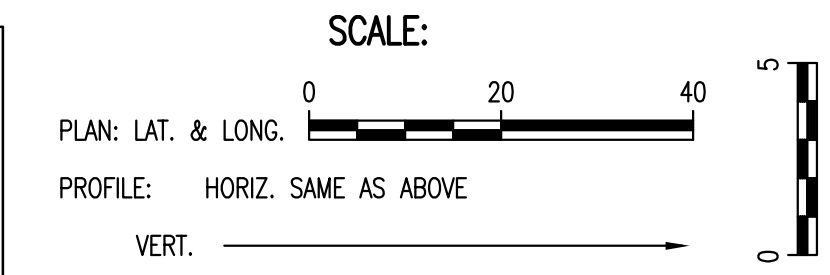

RELOCATION OF SANITARY SEWER NO. 23  
 PHASE 2: KELLOGG/GROVE TO PANNEE/-135  
 SANITARY SEWER LINE NO. 1  
 AND 42" CONNECTION  
 JAMES L. ARMOUR, P.E. - CITY ENGINEER  
 CITY OF WICHITA PROJECT NO. 468-84375

Professional Engineering Consultants, P.A.  
 603 S. TOPICKA AVENUE, SUITE 100, WICHITA, KANSAS 67202  
 316-262-2691 • FAX 316-262-3003

Designed By: MDK, EJB  
 Drawn By: CSL, JAN  
 Job No.: 35-07600-001  
 Date: AUGUST 2008

Sheet 34 of 75