


Ruggles & Bohm, P.A.
 Engineering, Surveying, Land Planning
 602 North Main Street, Suite 200
 Wichita, Kansas 67203
 www.rugglesandbohm.com
 Email: info@rugglesandbohm.com

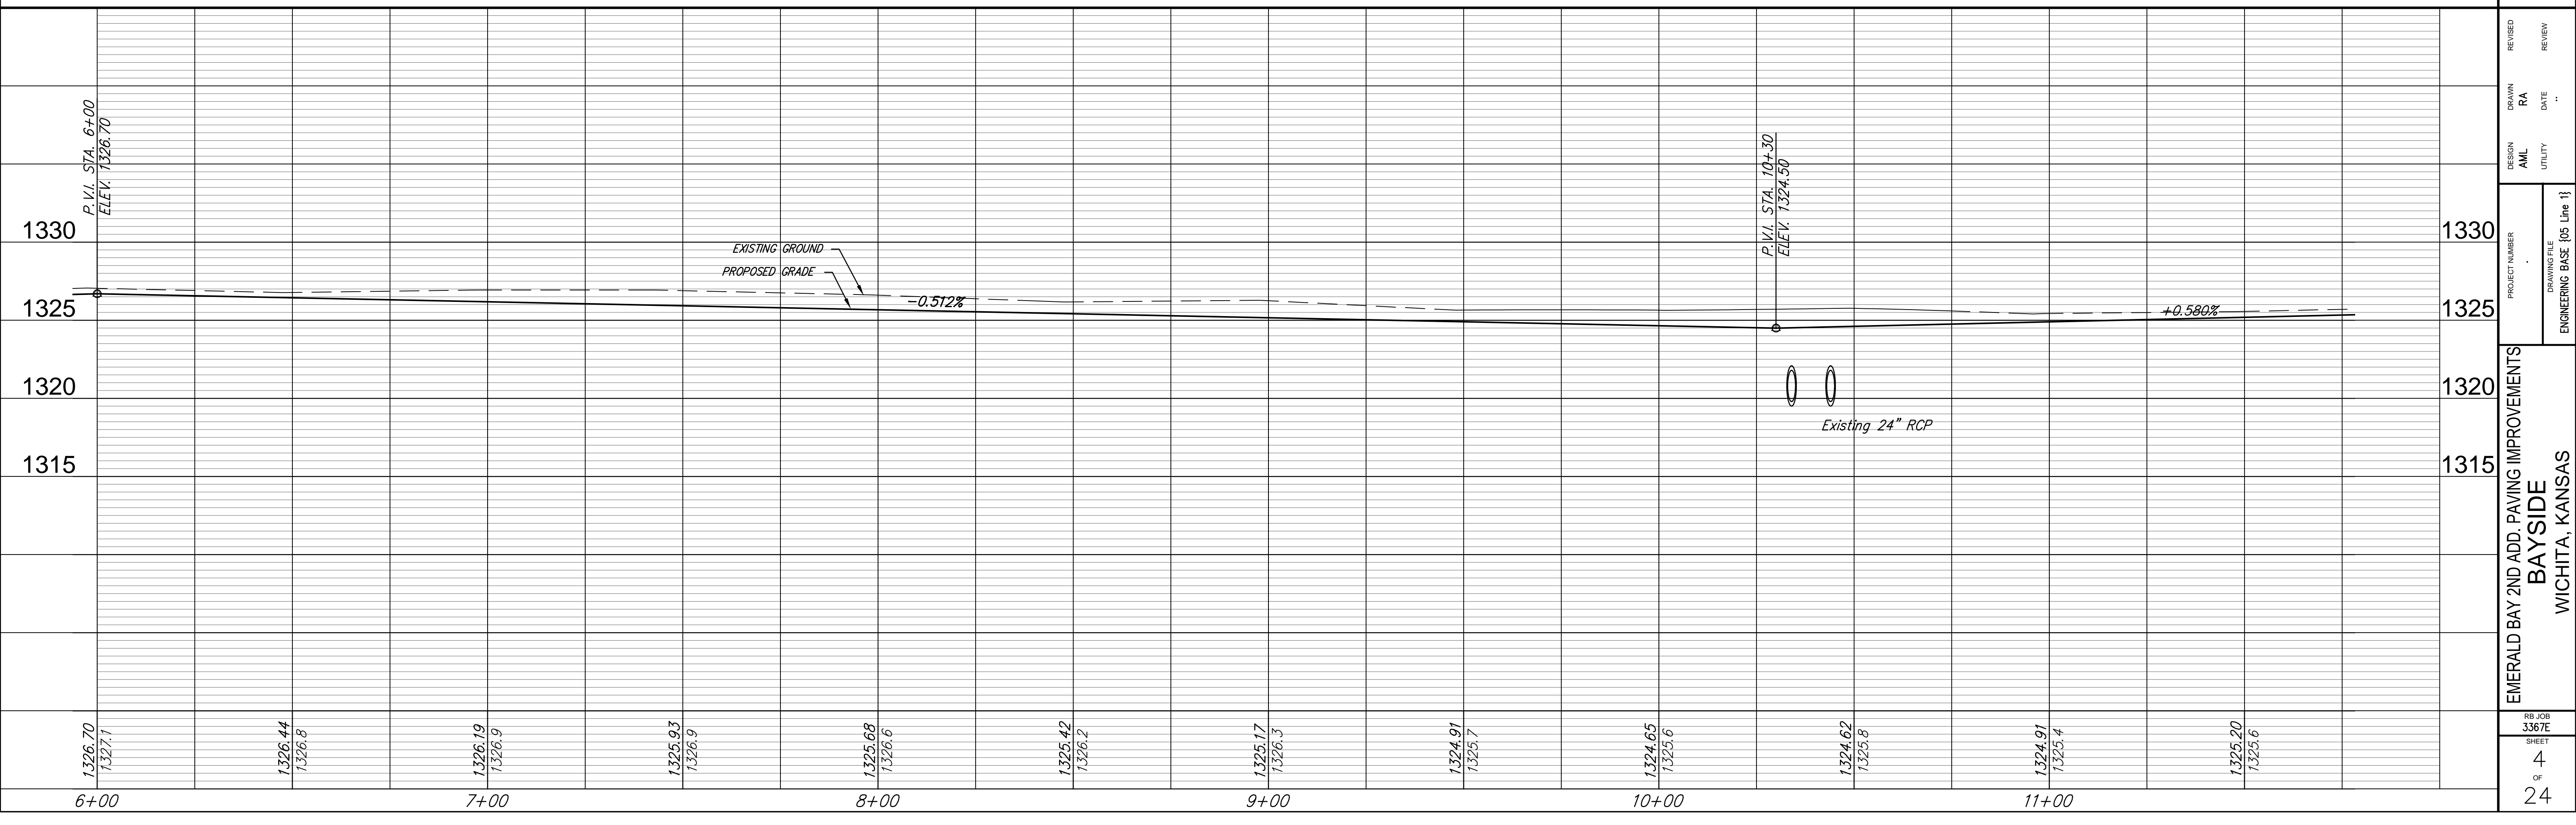

REVISIONS
 DRAWN RA DATE ..
 DESIGN AML UTILITY DATE ..
 PROJECT NUMBER ..
 DRAWING FILE ..
 ENGINEERING BASE [05 Line 13]

EMERALD BAY 2ND ADD. PAVING IMPROVEMENTS
BAYSIDE
 WICHITA, KANSAS

RB JOB NO. 33676
 SHEET NO. 4 OF 24