

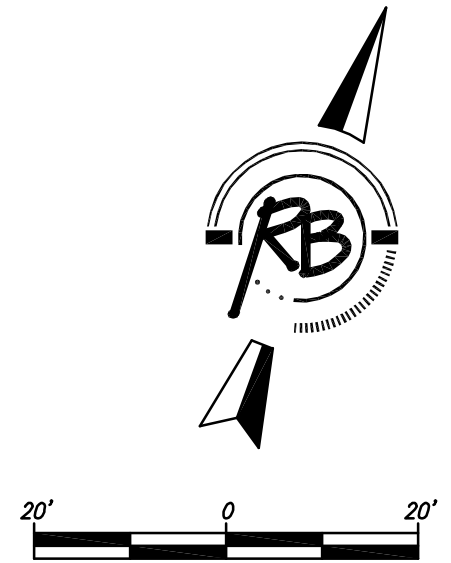


Emerald Bay Estates Second Addition

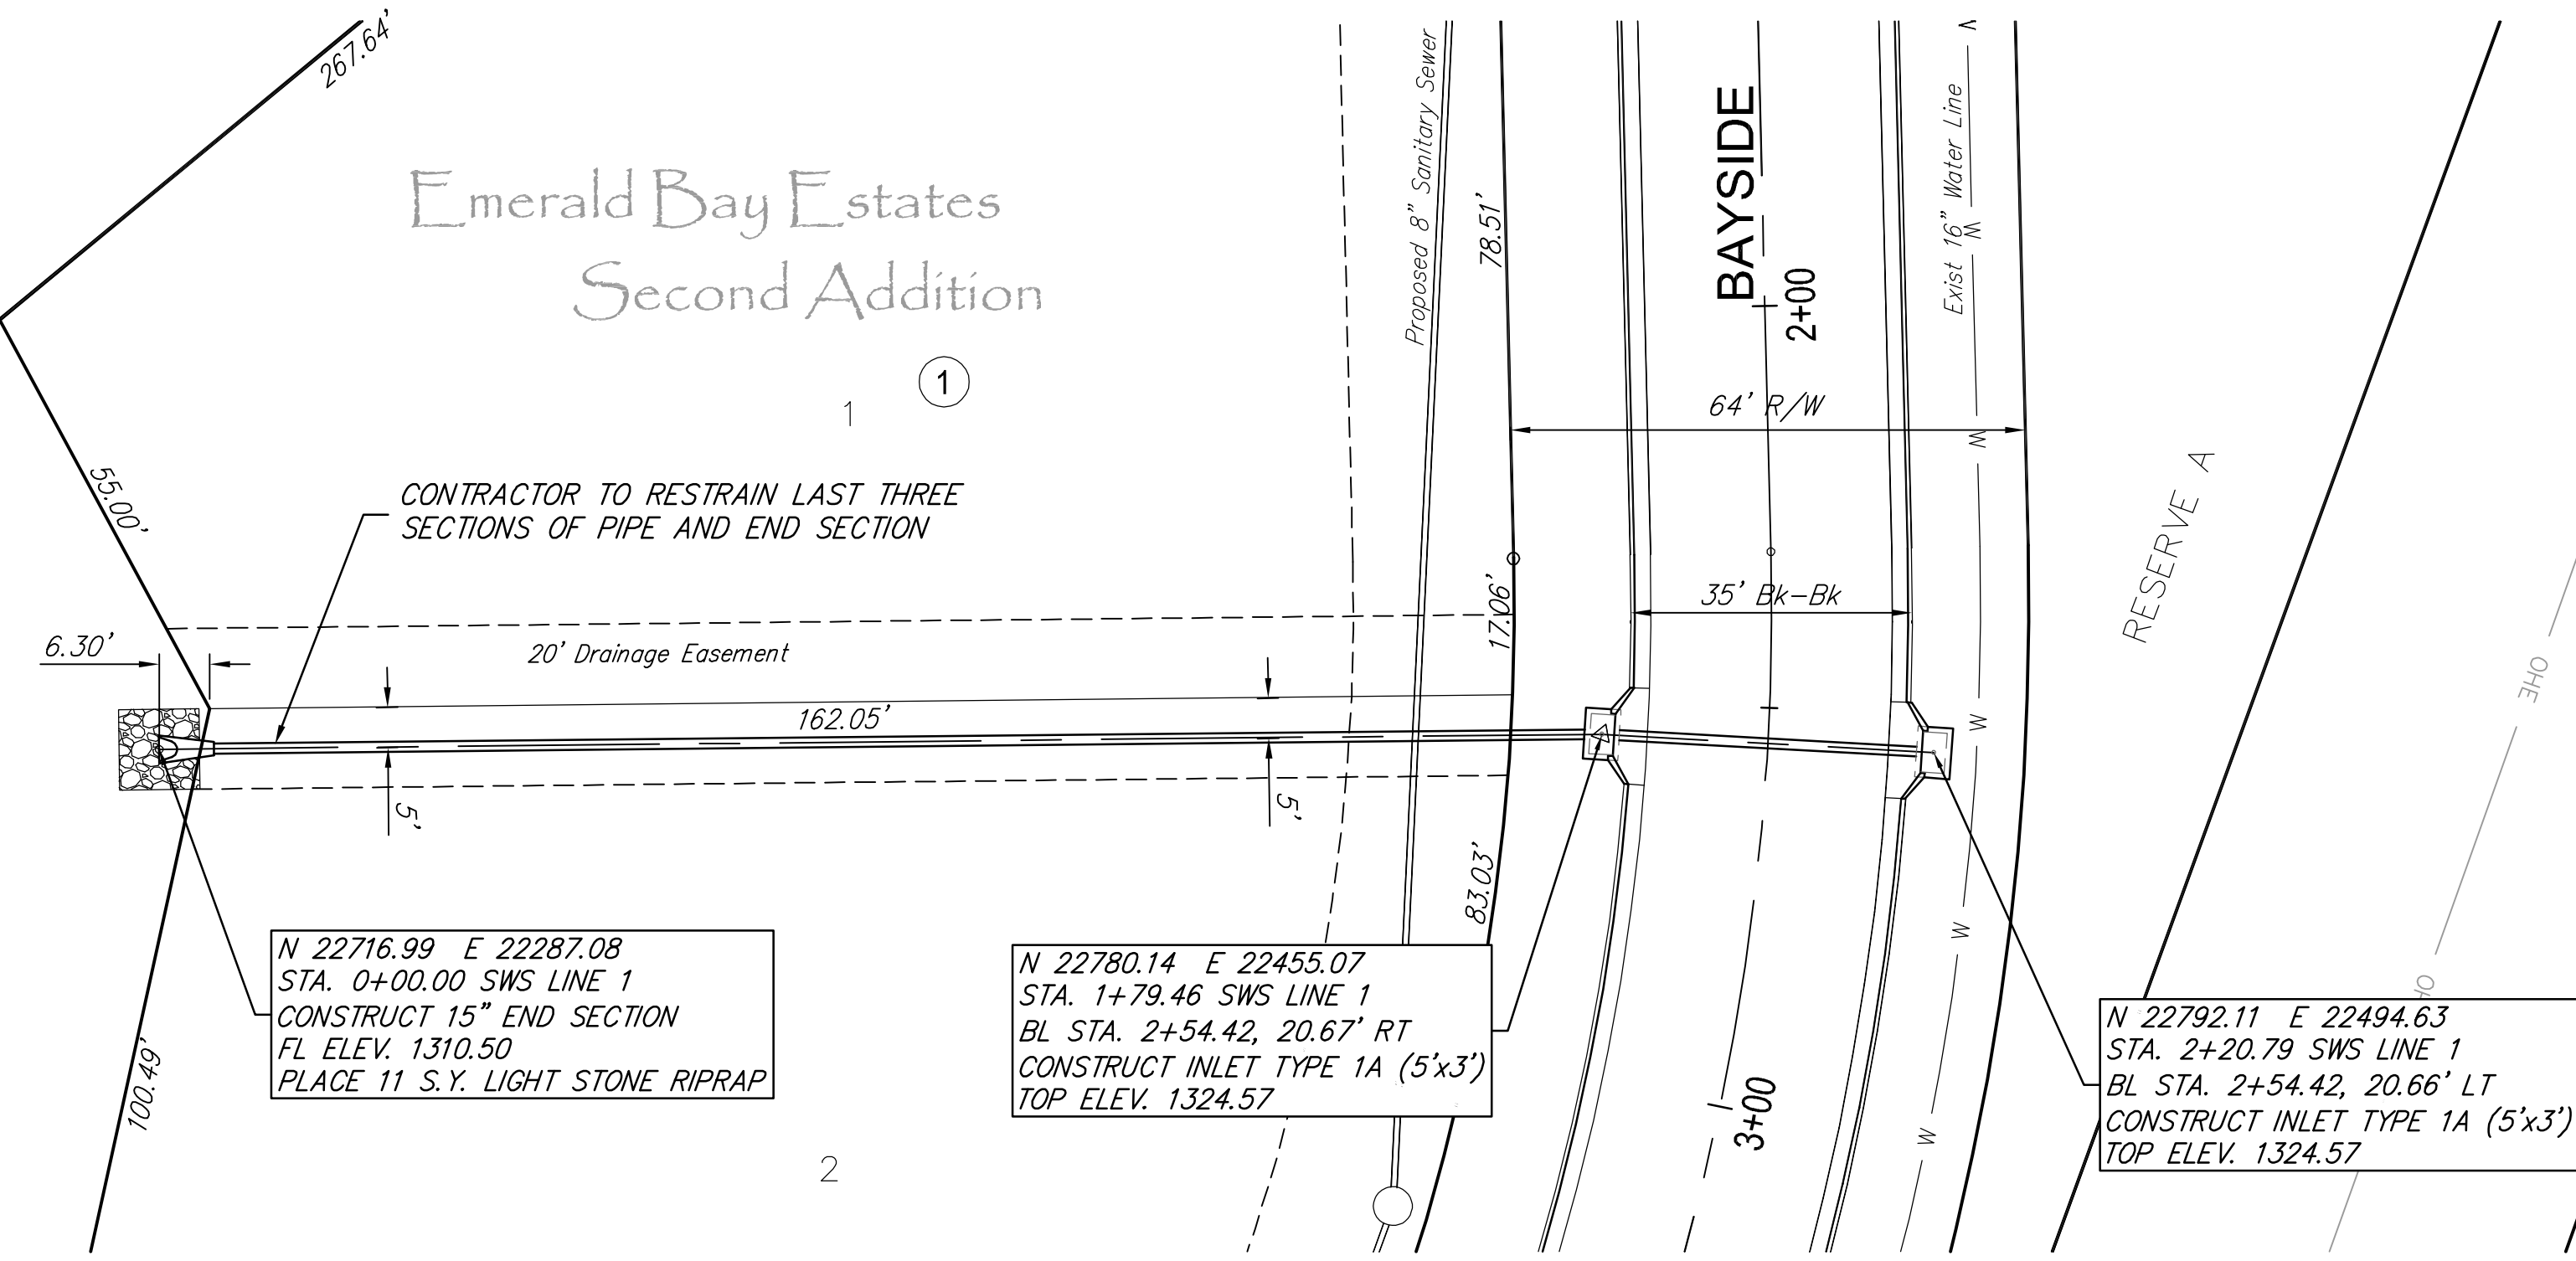

Ruggles & Bohm, P.A.
 Engineering, Surveying, Land Planning
 524 North Main
 Wichita, Kansas 67202
 Phone: 316.264.4000
 Fax: 316.264.4001
 www.rugglesandbohm.com

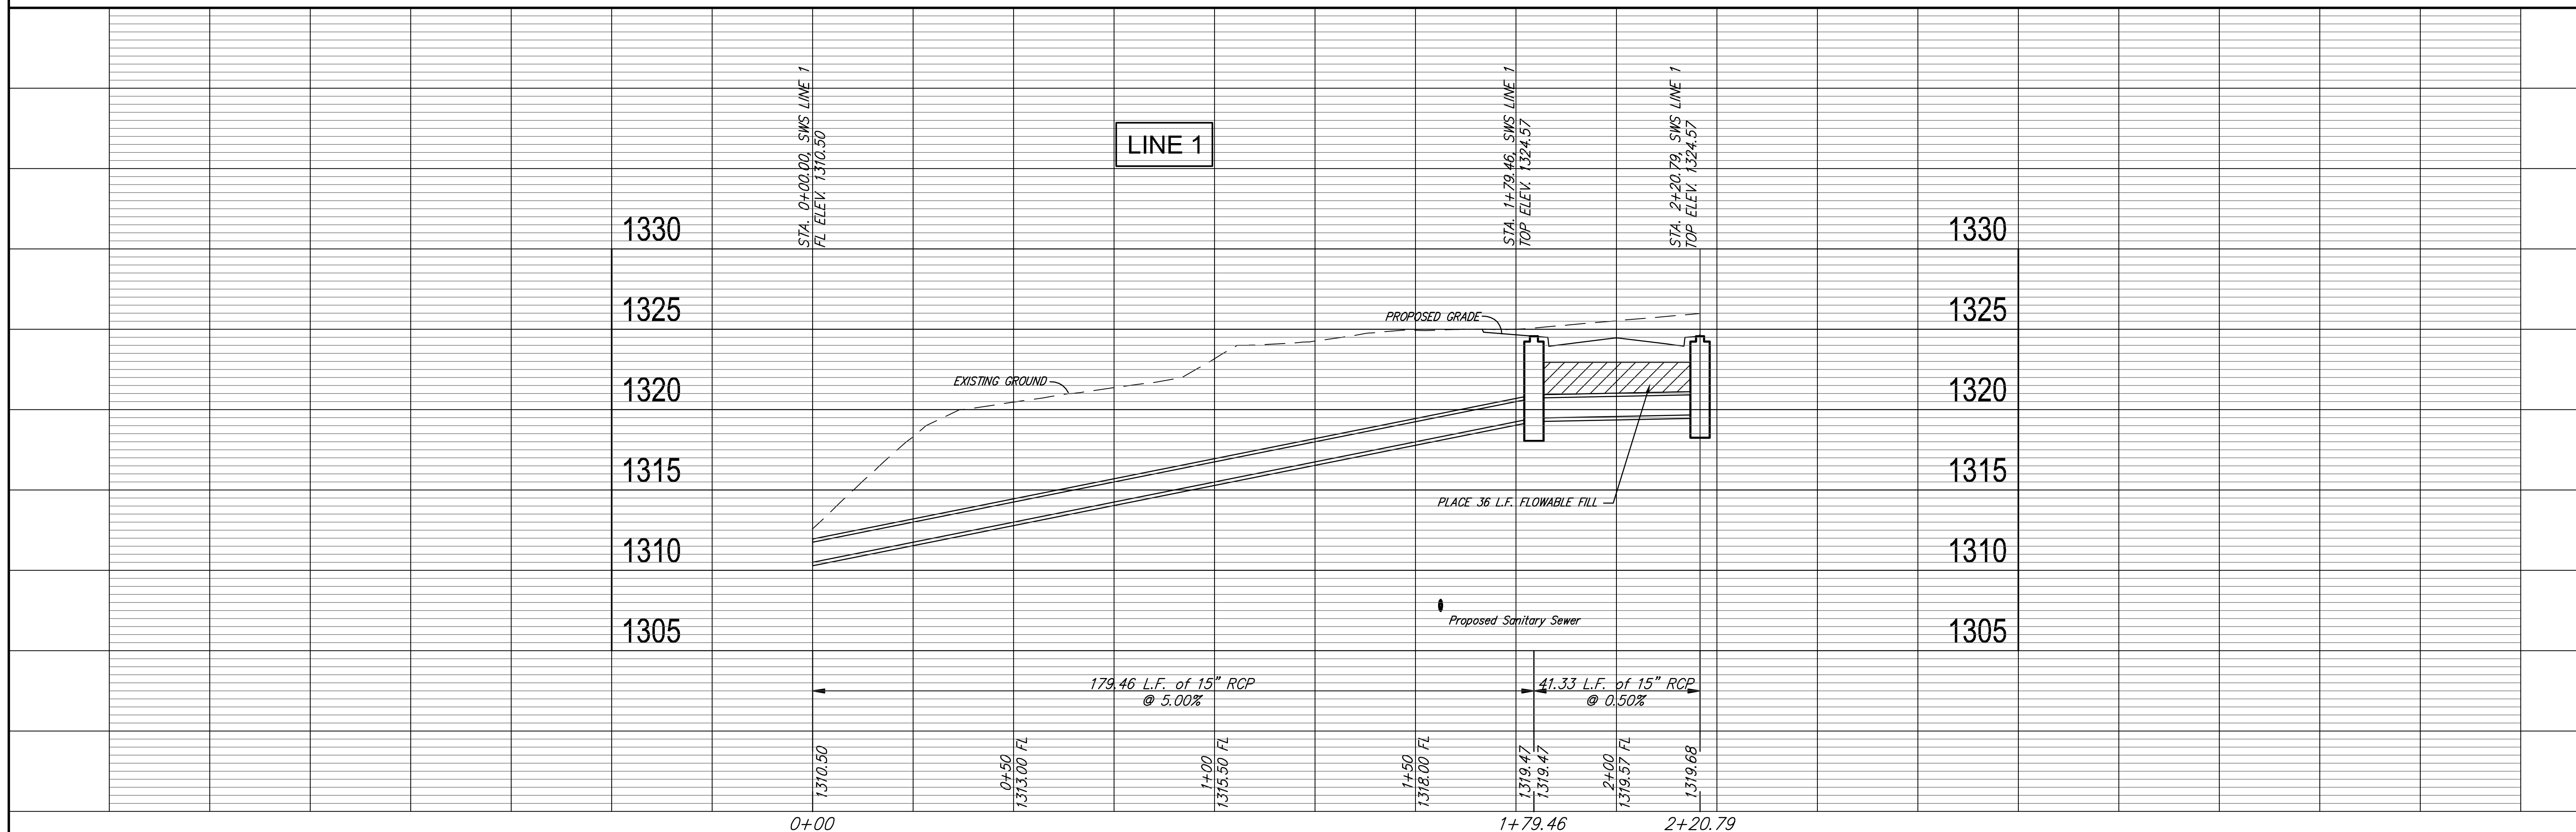

DESIGN	AML	UTILITY	REVIEW	DATE	..
PROJECT NUMBER	DRAWING FILE	ENGINEERING BASE [SWS Line 1]			
STORM SEWER IMPROVEMENTS					
LINE 1					
WICHITA, KANSAS					
RB JOB	3367E				
SHEET	7				
OF	24				