
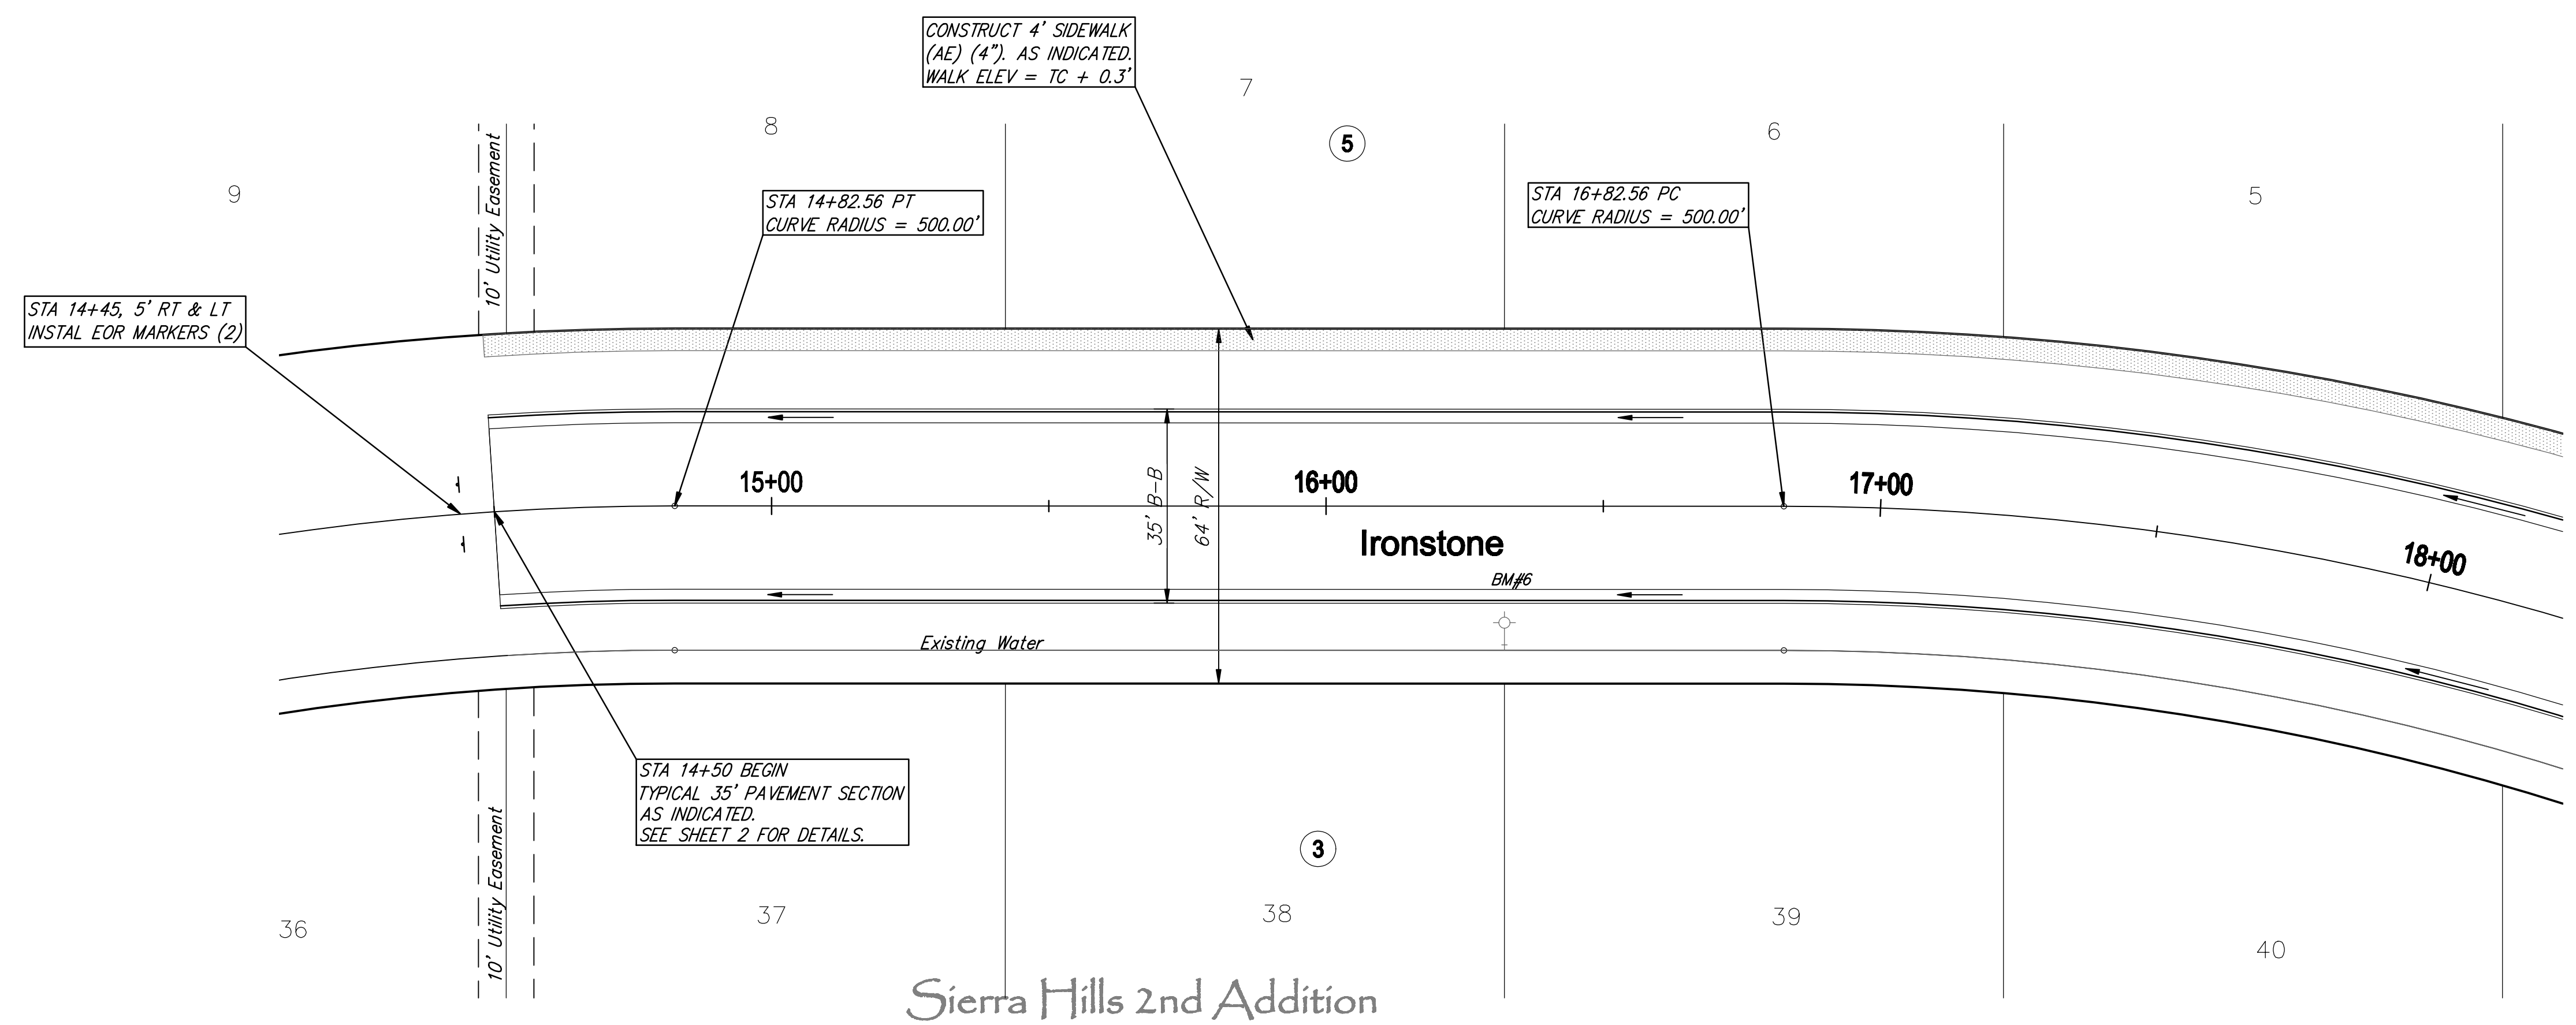


Subdivision Bench Marks

No.	Street and Station	From CL	Description	Elevation
6	Ironstone Sta. 16+32	17.0' Rt.	Top of Curb at FH at common lot line to Lots 39 & 40, Block 3 along Ironstone	

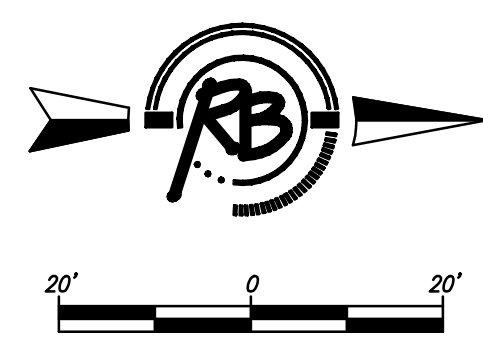


STA 14+50 BEGIN
TYPICAL 35' PAVEMENT SECTION
AS INDICATED.
SEE SHEET 2 FOR DETAILS.

CONSTRUCT 4' SIDEWALK
(AE) (4'). AS INDICATED.
WALK ELEV = TC + 0.3'

STA 16+82.56 PC
CURVE RADIUS = 500.00'

STA 14+45, 5' RT & LT
INSTALL EOR MARKERS (2)

NOTE: ROLL TYPE CURB AND
GUTTER TO BE CONSTRUCTED ALONG
PAVEMENT DEPICTED ON THIS SHEET

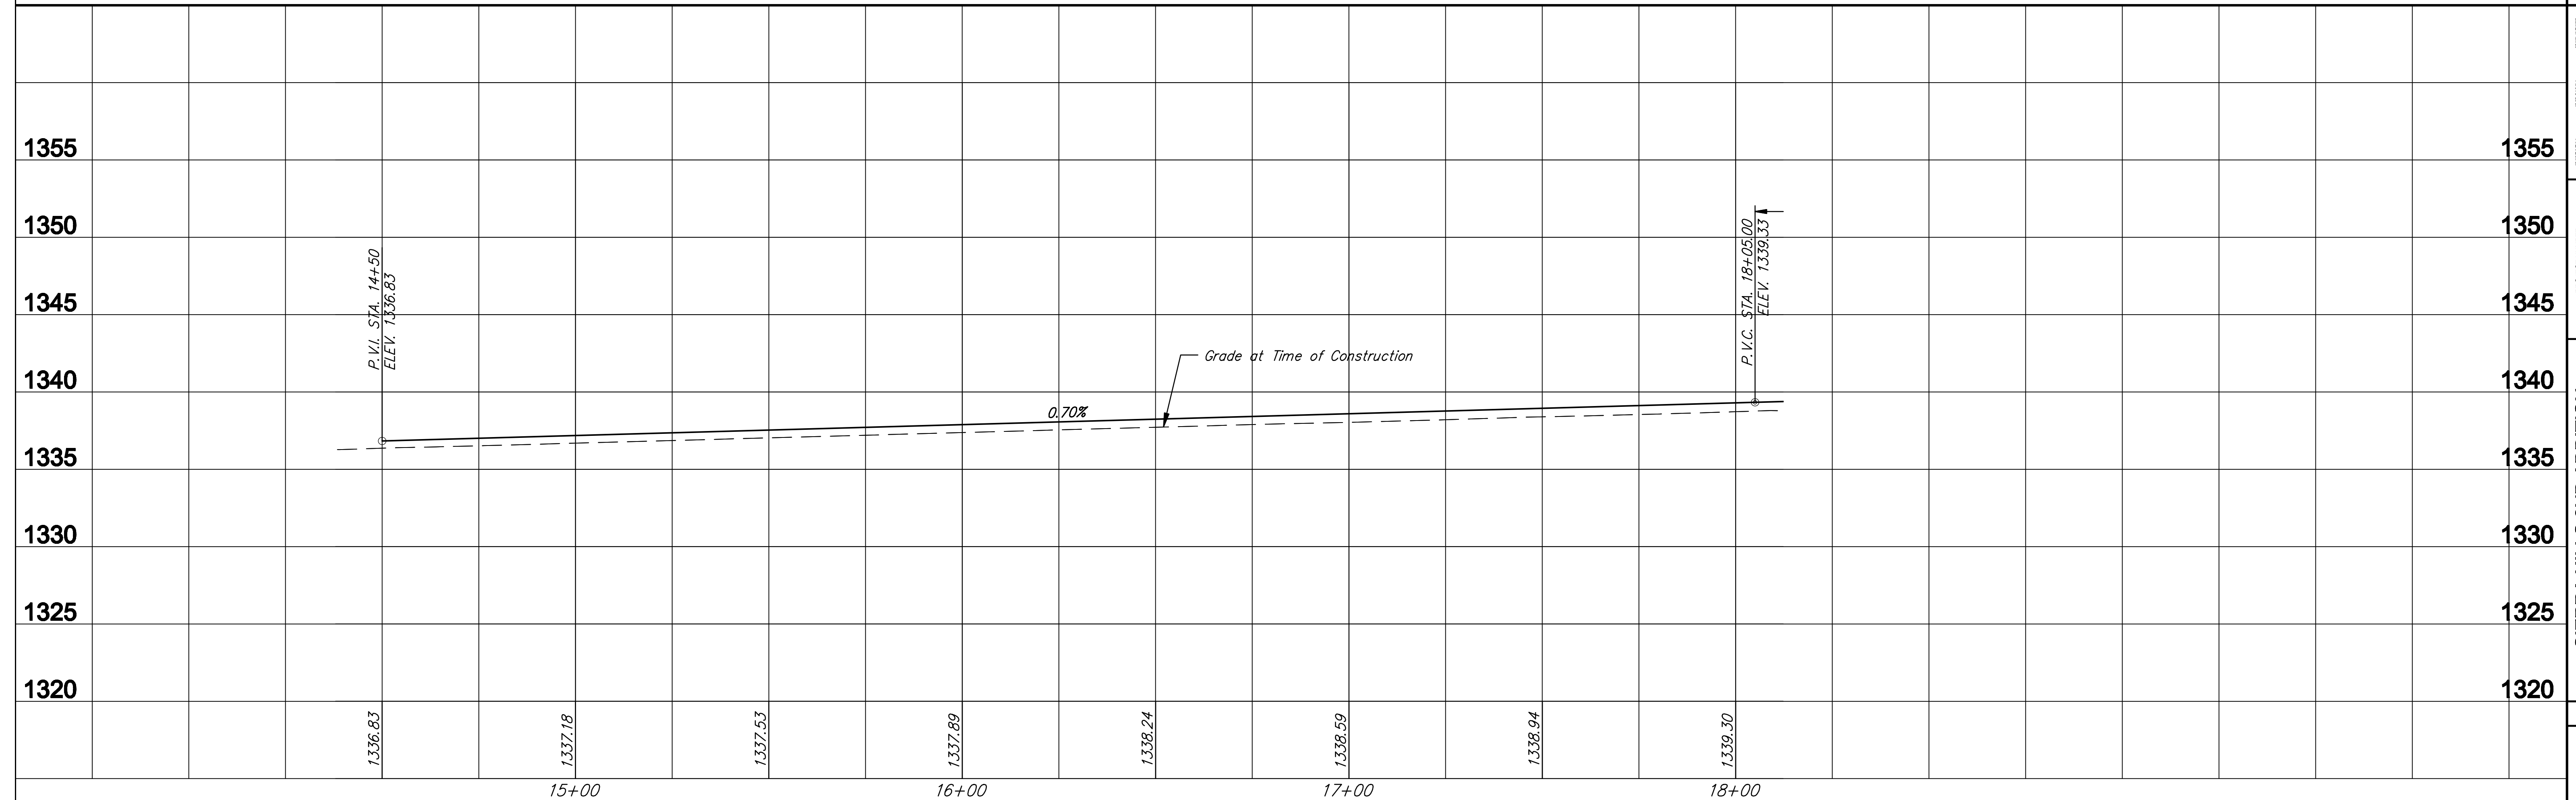

Rugles & Bohm, P.A.
 Engineering, Surveying, Land Planning
 1000 West 17th Street, Suite 100
 Wichita, Kansas 67202
 Phone: 316-261-1111
 Fax: 316-261-1112
 Email: info@ruglesandbohm.com

PROJECT NUMBER: 472-94720
 DRAWING NO.: 3268E
 Engineering Base (SWS) Line 2 (2)

SIERRA HILLS 2ND ADDITION
Ironstone (4)
WICHITA, KANSAS

3268E
 6
 17

REVISIONS:
 DATE BY
 AUG 11, 2008 EUG
 JUN 16, 2009 EUG