


STATE	PROJECT NO.	YEAR	SHEET NO.	SHEETS
KANSAS	87 N-0235-01	2006	12	120

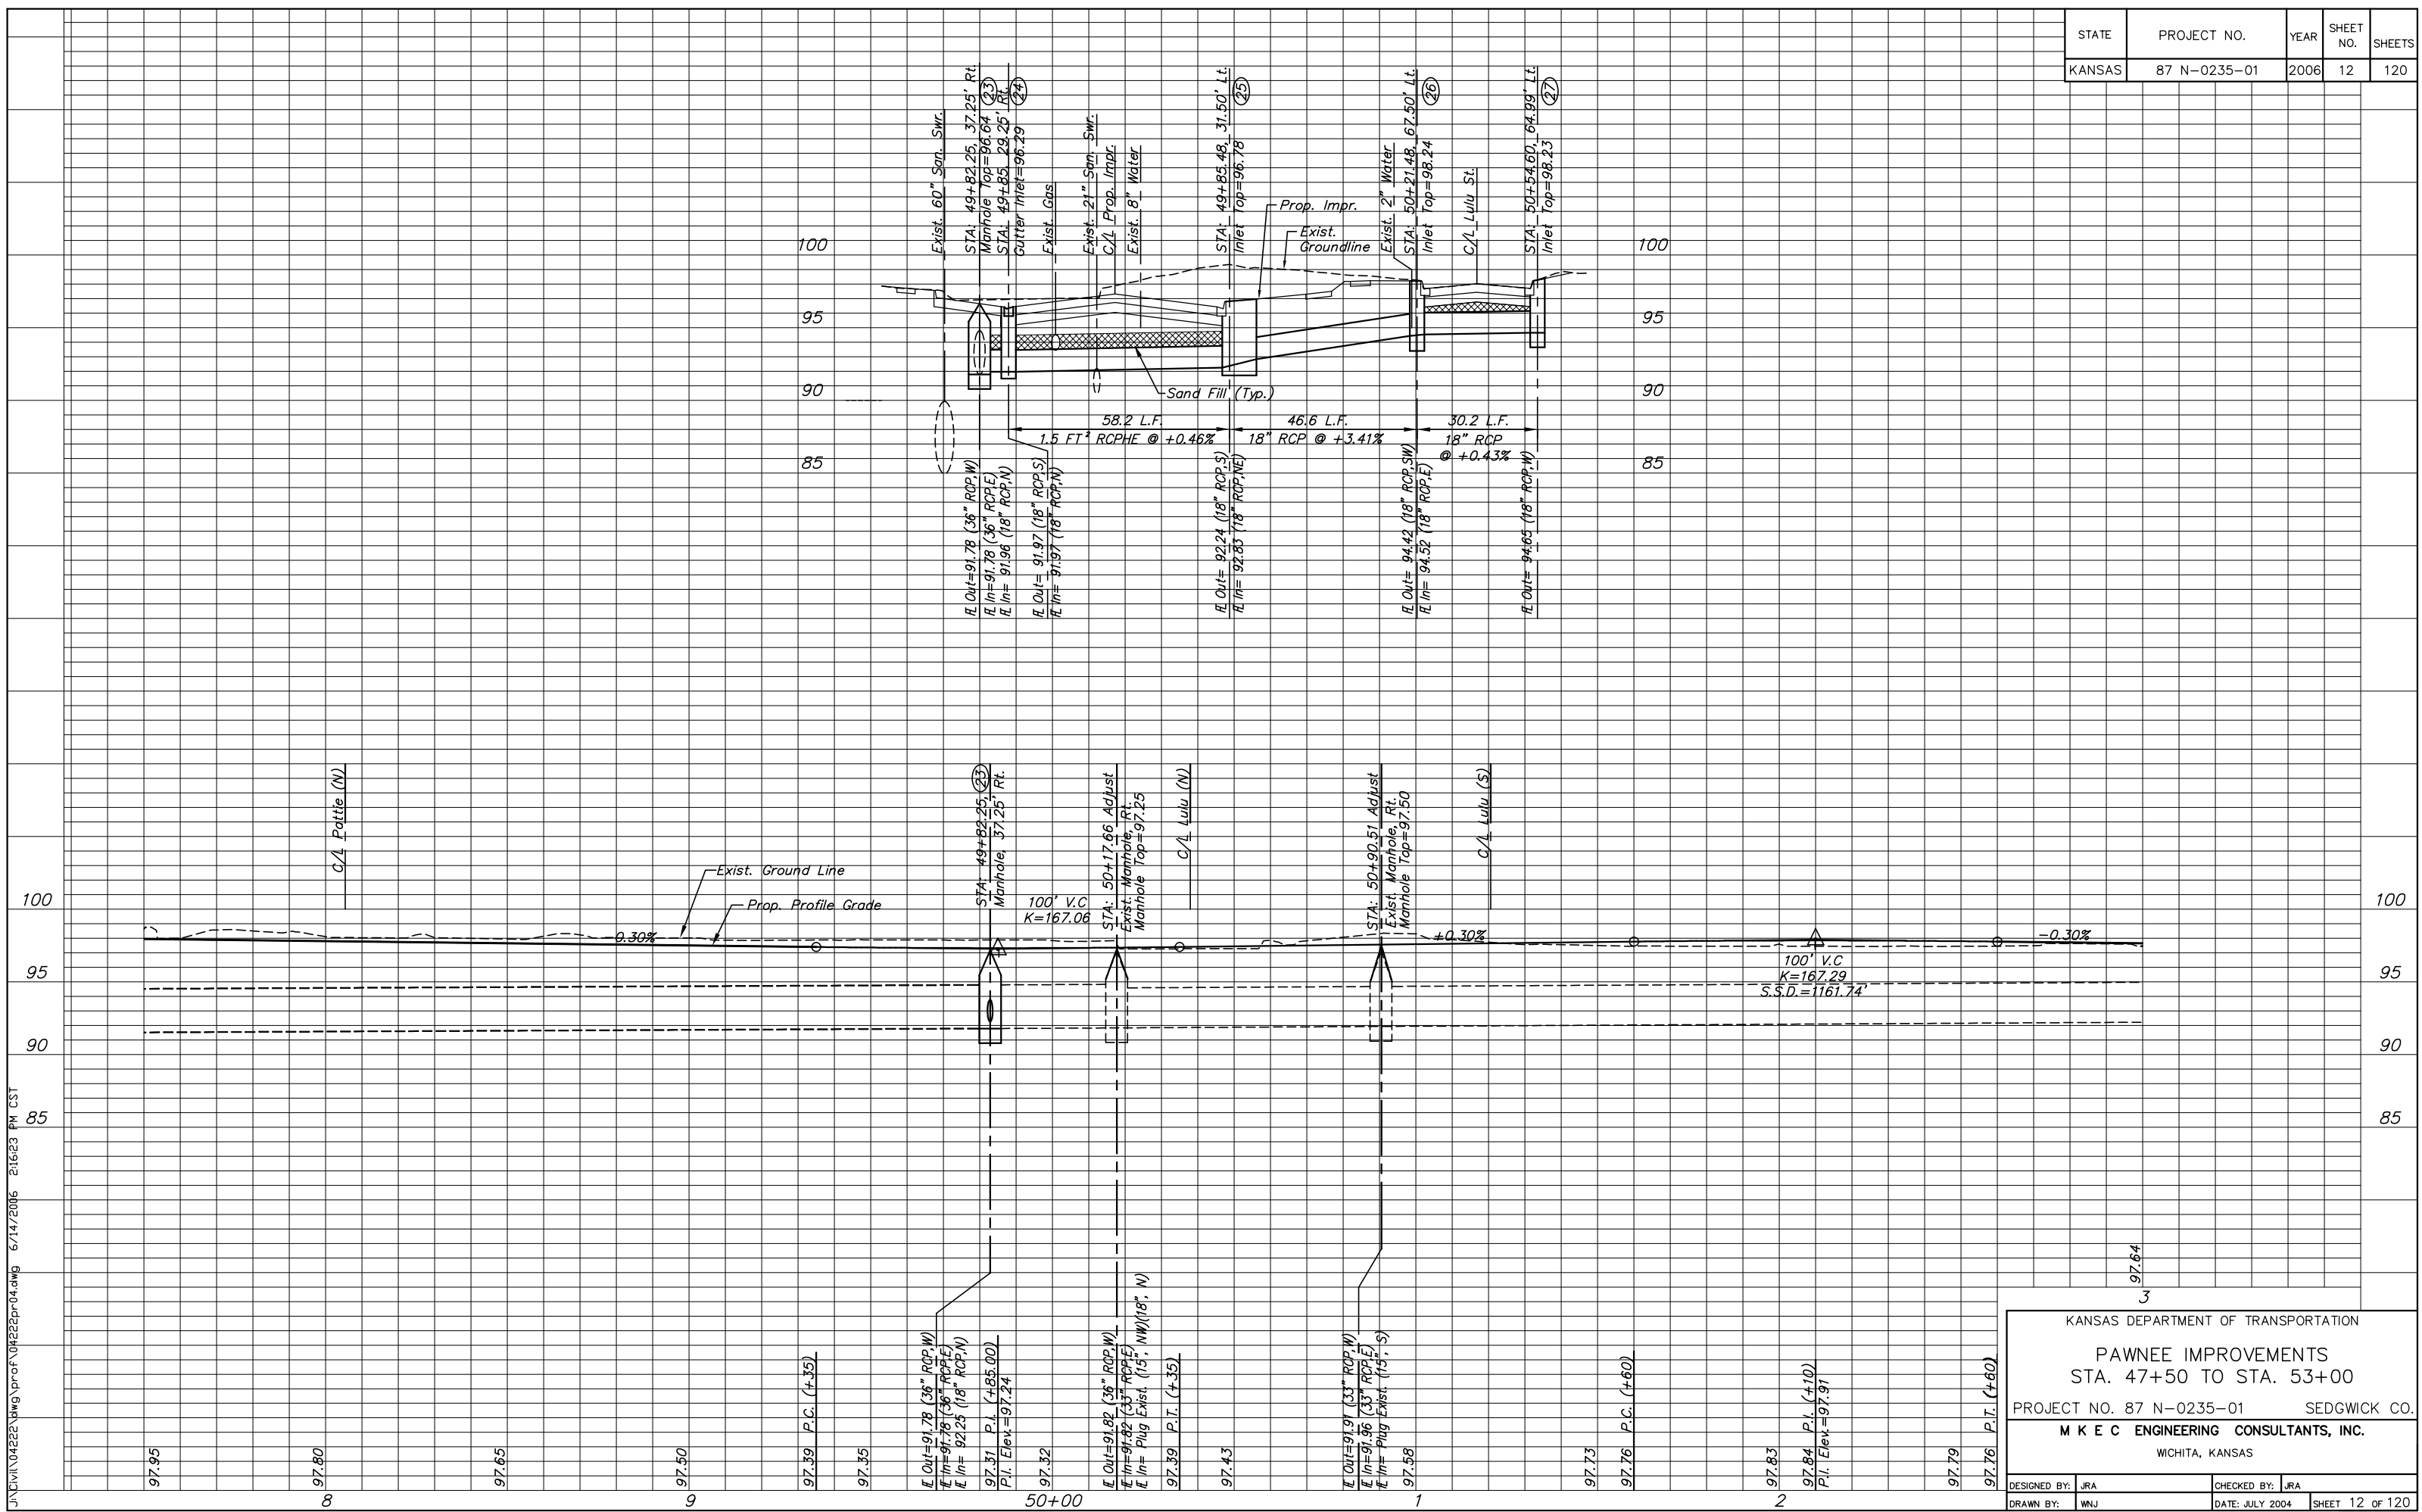

J:\Civil\042222.dwg Prof: 10/22/2006 6/14/2006 2:16:23 PM CST

KANSAS DEPARTMENT OF TRANSPORTATION

PAWNEE IMPROVEMENTS
STA. 47+50 TO STA. 53+00

PROJECT NO. 87 N-0235-01 SEDGWICK CO.

M K E C ENGINEERING CONSULTANTS, INC.
WICHITA, KANSAS

DESIGNED BY: JRA	CHECKED BY: JRA
DRAWN BY: WNJ	DATE: JULY 2004

SHEET 12 OF 120