


STATE	PROJECT NO.	YEAR	SHEET NO.	SHEETS
KANSAS	87 N-0235-01	2006	20	120

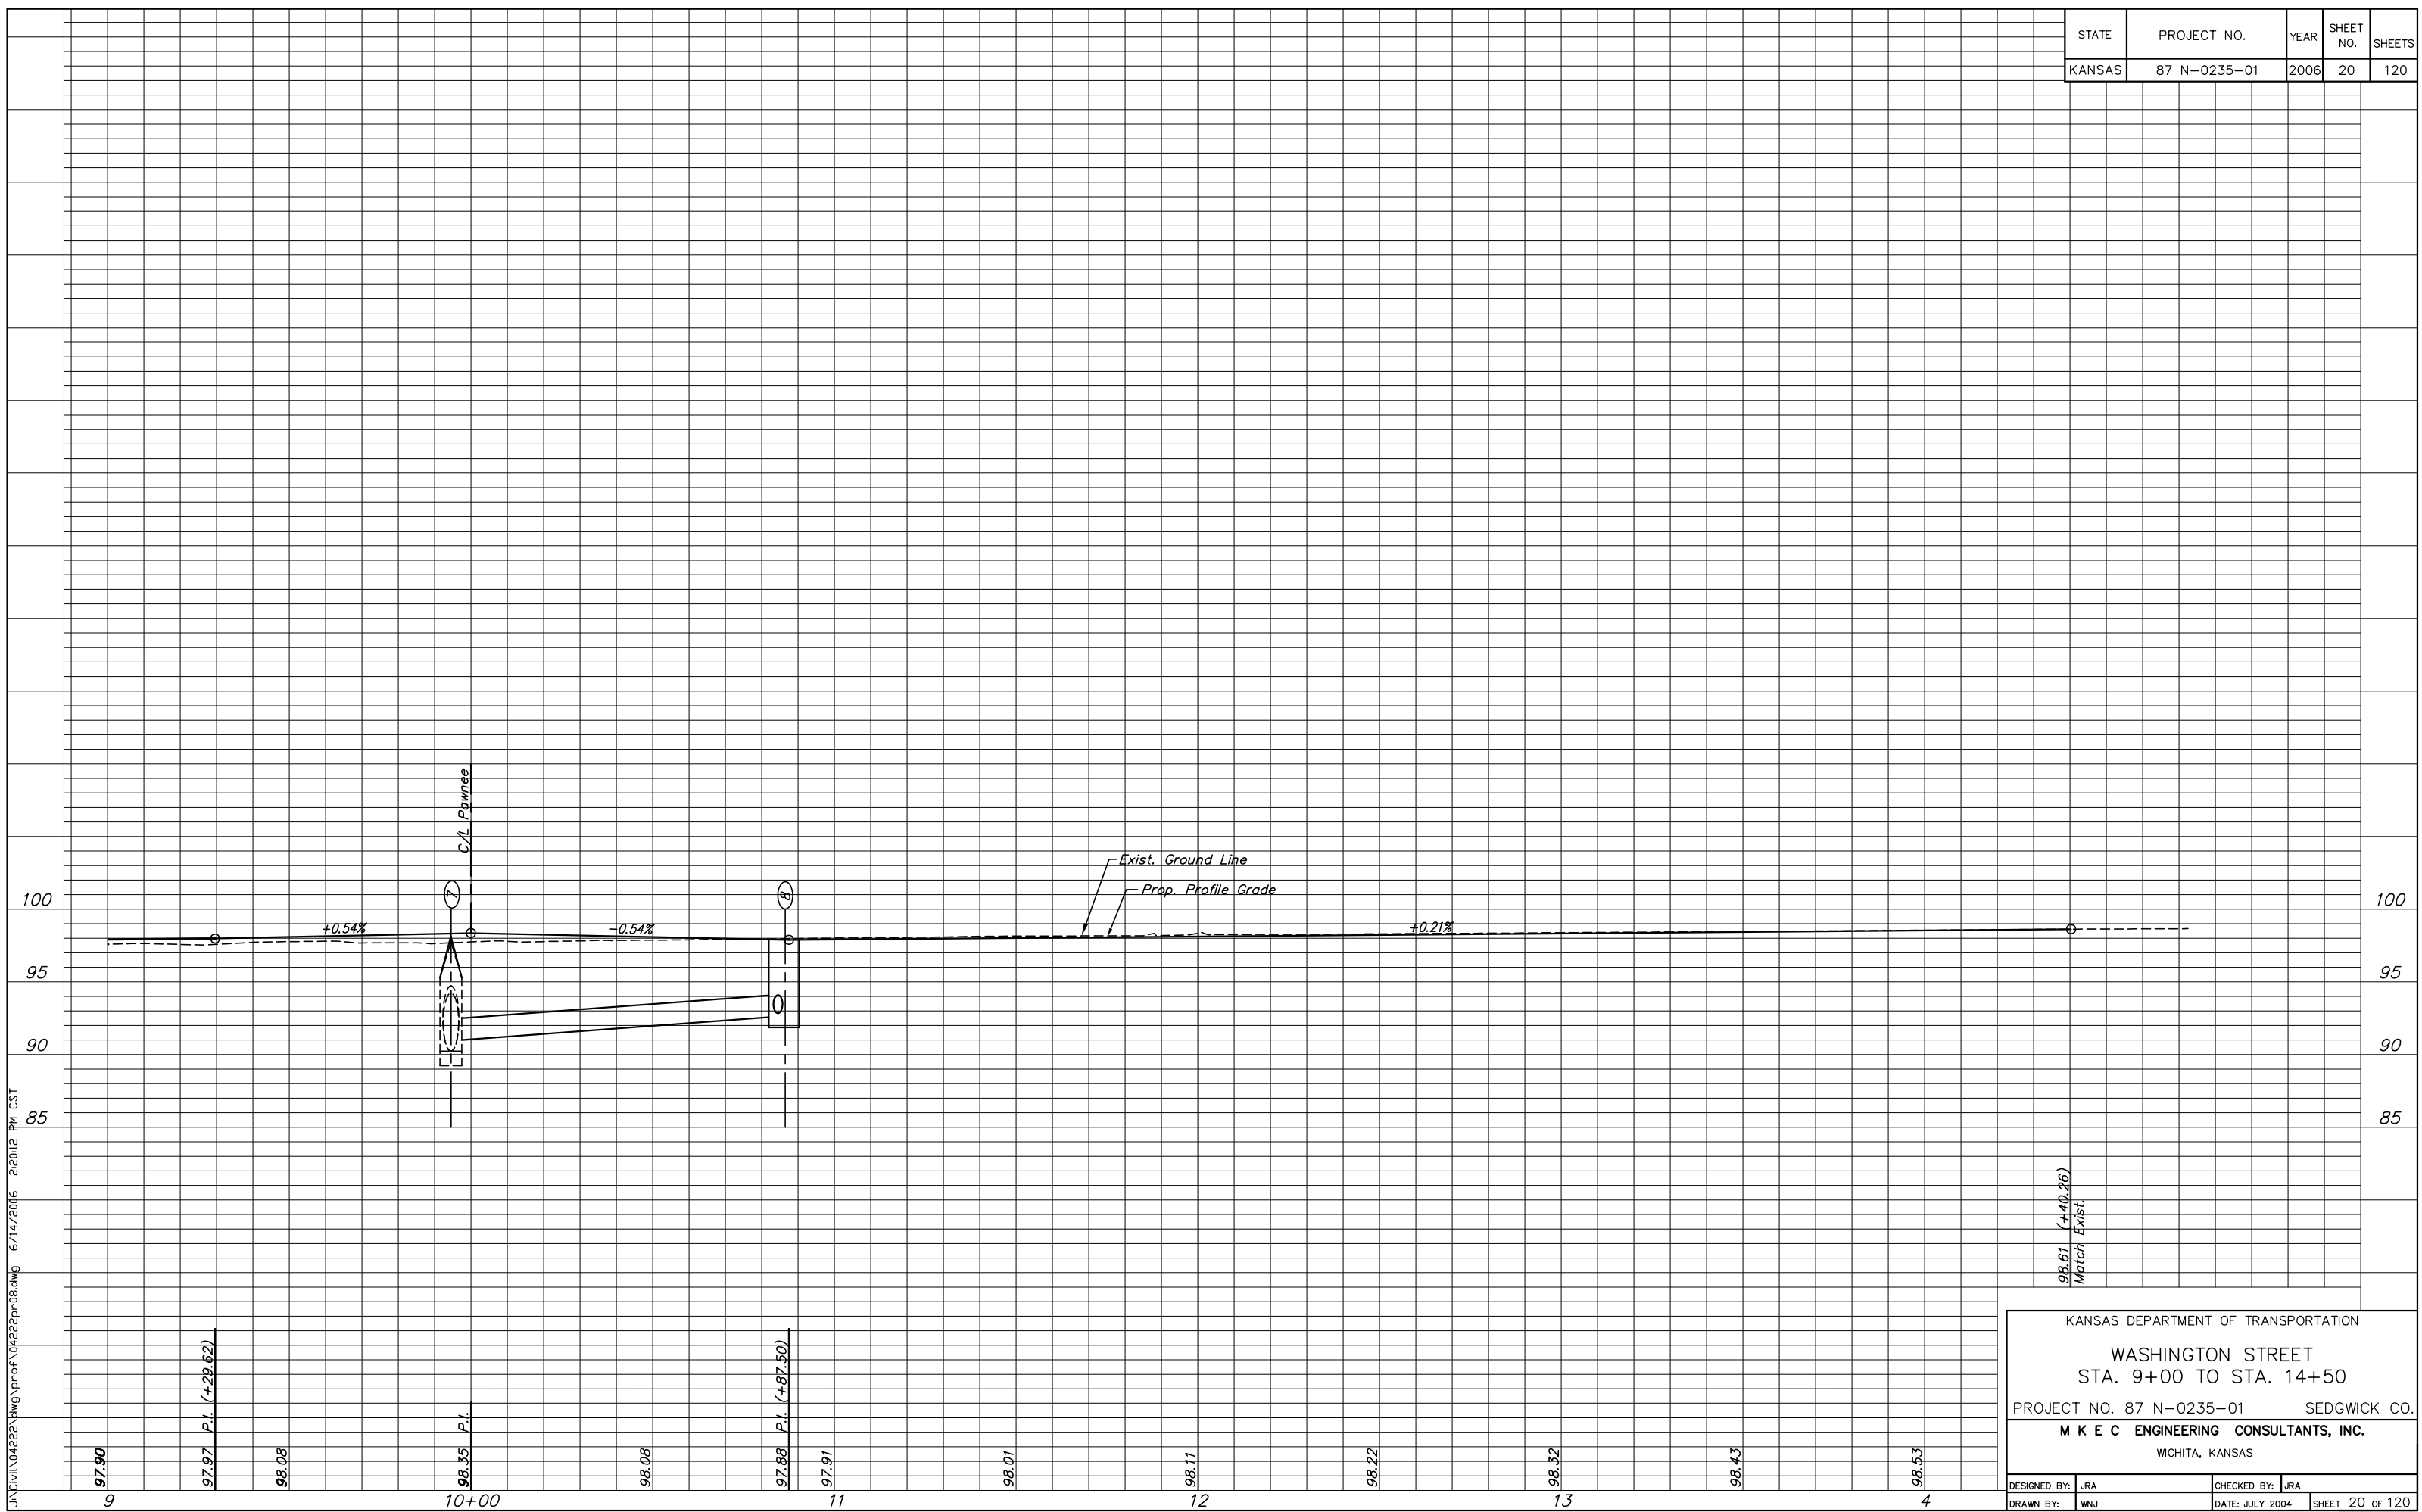

J:\Civil\04222\dwg\prof\04222p08.dwg 6/14/2006 2:20:12 PM CST

98.61 (+80.26)  
Match Exist.

KANSAS DEPARTMENT OF TRANSPORTATION			
WASHINGTON STREET			
STA. 9+00 TO STA. 14+50			
PROJECT NO. 87 N-0235-01		SEDGWICK CO.	
M K E C ENGINEERING CONSULTANTS, INC.			
WICHITA, KANSAS			
DESIGNED BY: JRA	CHECKED BY: JRA		
DRAWN BY: WNJ	DATE: JULY 2004	SHEET 20 OF 120	