
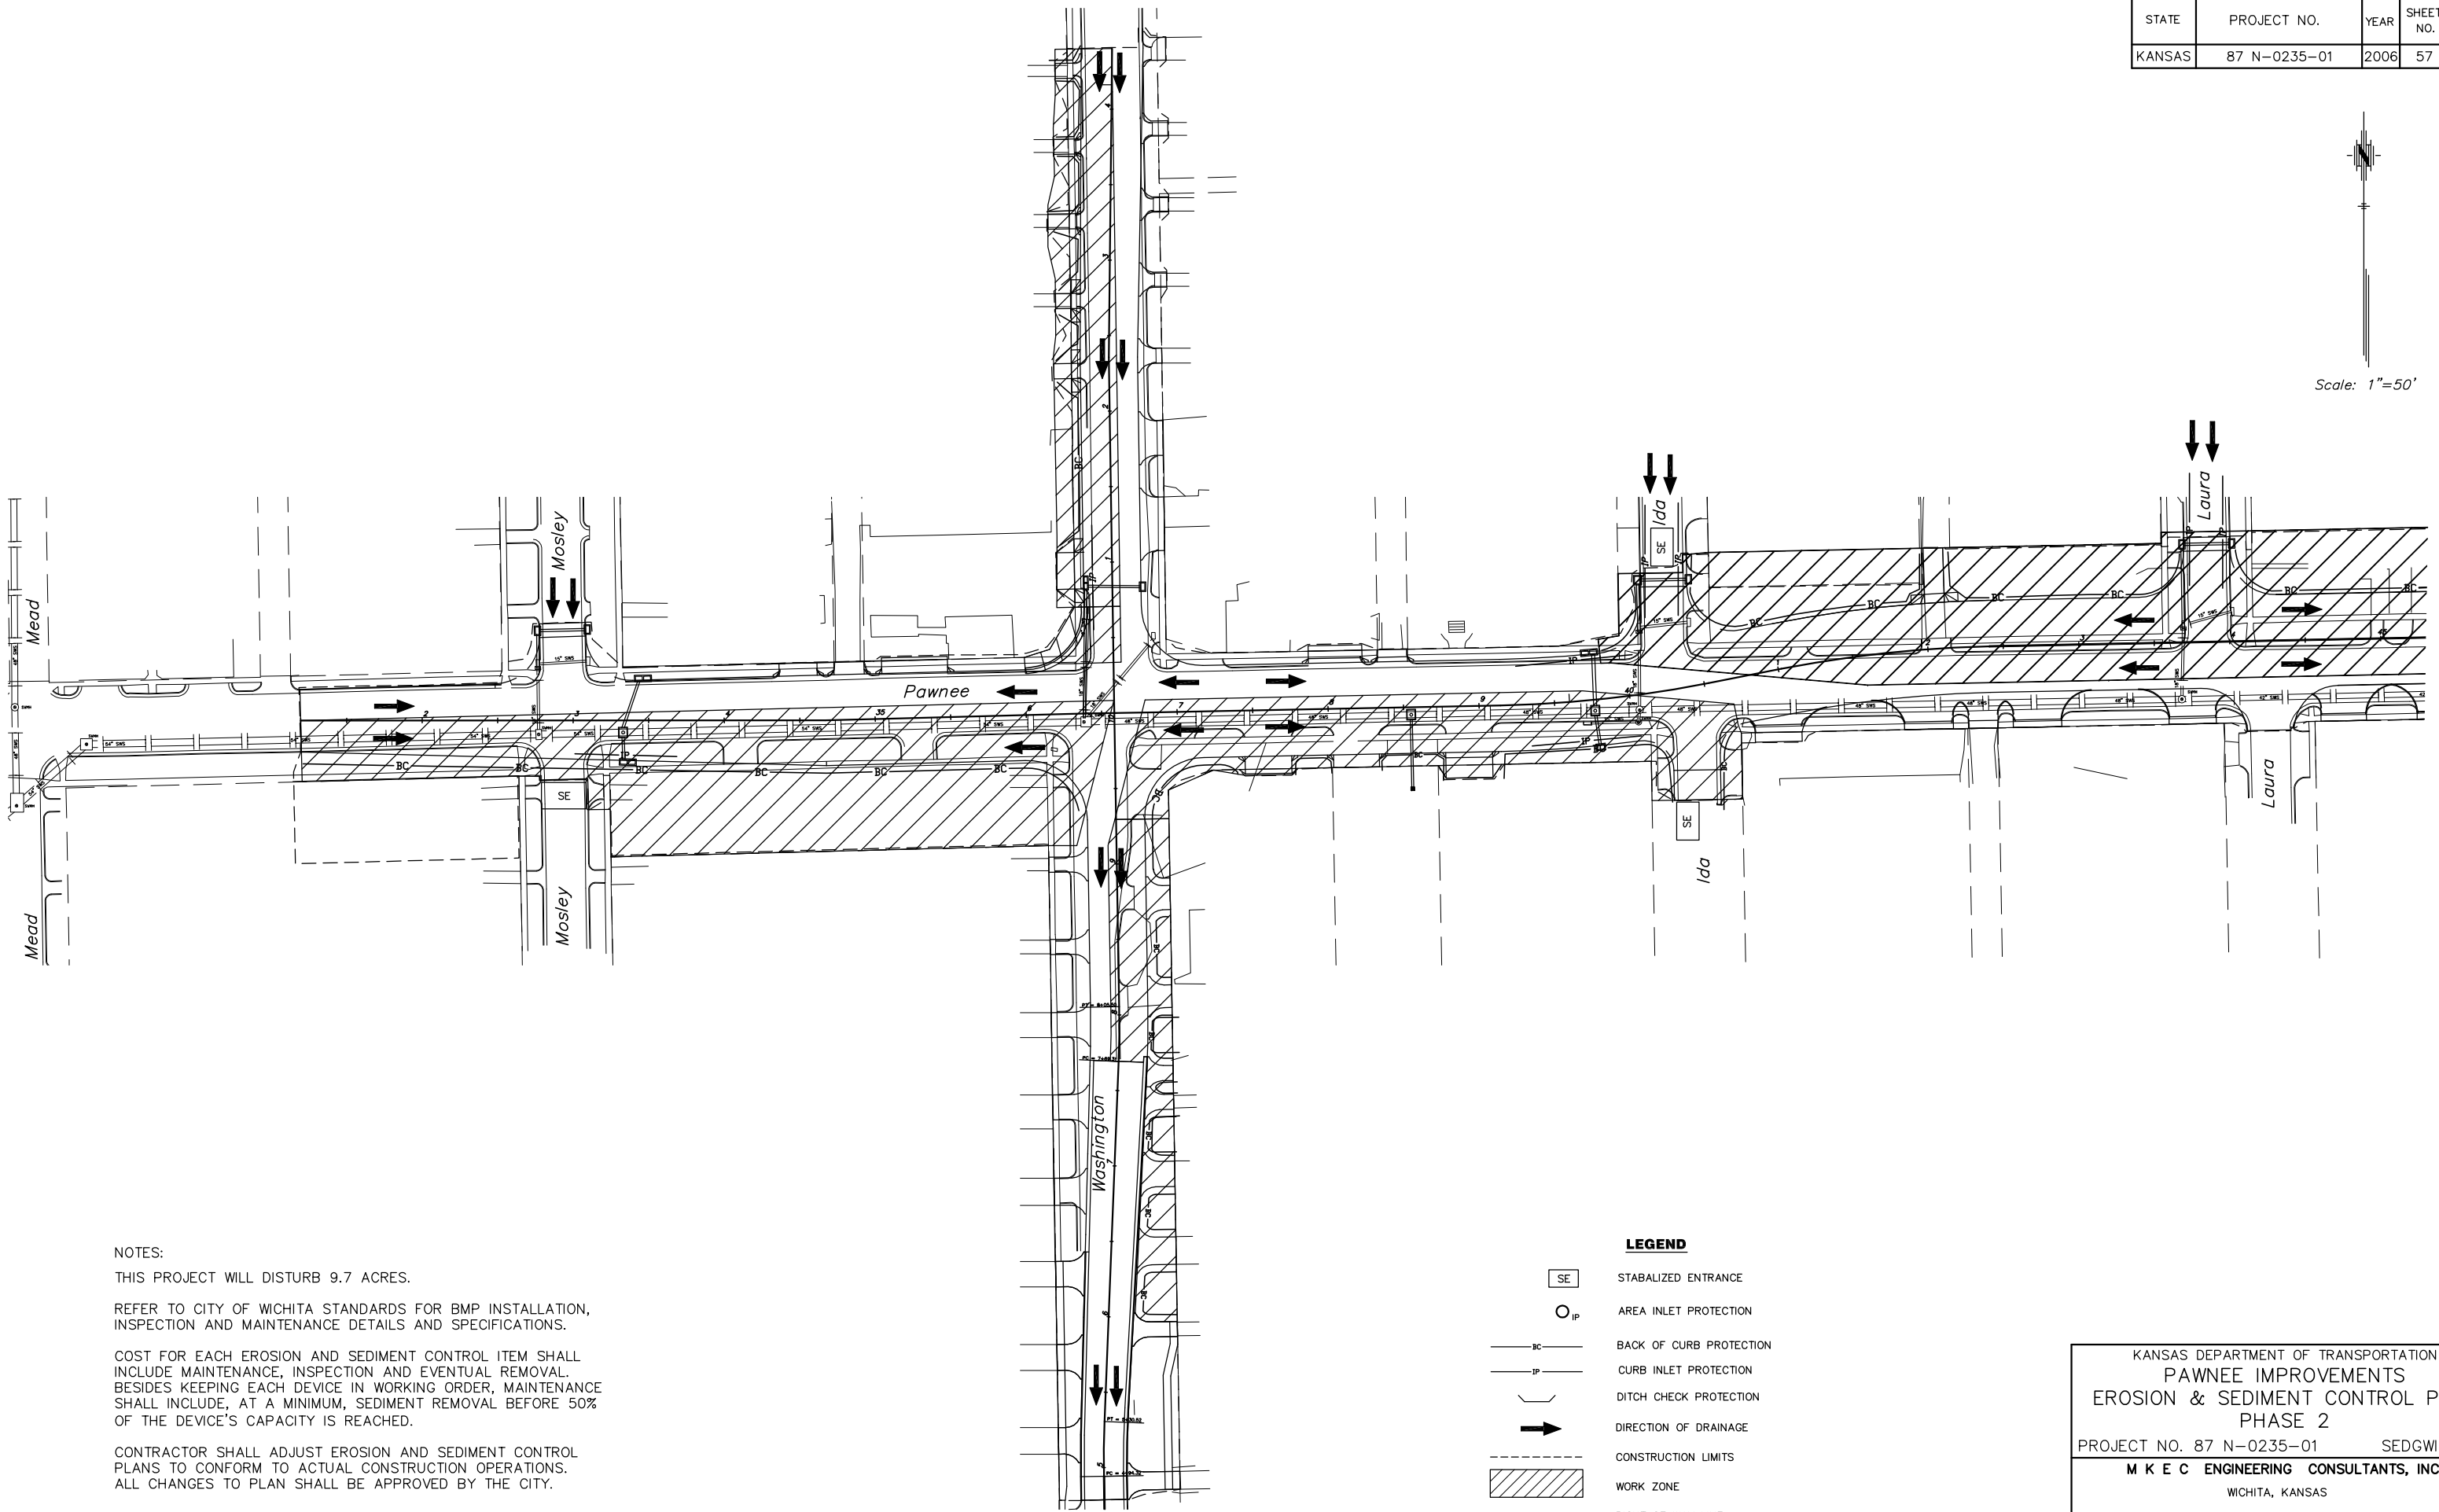


STATE	PROJECT NO.	YEAR	SHEET NO.	SHEETS
KANSAS	87 N-0235-01	2006	57	120

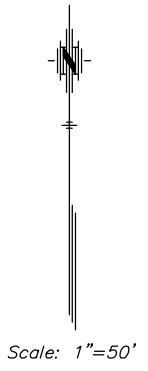

NOTES:

THIS PROJECT WILL DISTURB 9.7 ACRES.

REFER TO CITY OF WICHITA STANDARDS FOR BMP INSTALLATION, INSPECTION AND MAINTENANCE DETAILS AND SPECIFICATIONS.

COST FOR EACH EROSION AND SEDIMENT CONTROL ITEM SHALL INCLUDE MAINTENANCE, INSPECTION AND EVENTUAL REMOVAL. BESIDES KEEPING EACH DEVICE IN WORKING ORDER, MAINTENANCE SHALL INCLUDE, AT A MINIMUM, SEDIMENT REMOVAL BEFORE 50% OF THE DEVICE'S CAPACITY IS REACHED.

CONTRACTOR SHALL ADJUST EROSION AND SEDIMENT CONTROL PLANS TO CONFORM TO ACTUAL CONSTRUCTION OPERATIONS. ALL CHANGES TO PLAN SHALL BE APPROVED BY THE CITY.

- LEGEND**
- SE STABILIZED ENTRANCE
 - IP AREA INLET PROTECTION
 - BC — BACK OF CURB PROTECTION
 - IP — CURB INLET PROTECTION
 - DITCH CHECK PROTECTION
 - ➔ DIRECTION OF DRAINAGE
 - - - - CONSTRUCTION LIMITS
 - ▨ WORK ZONE
 - - - - RIGHT OF WAY LINE

KANSAS DEPARTMENT OF TRANSPORTATION PAWNEE IMPROVEMENTS EROSION & SEDIMENT CONTROL PLAN PHASE 2			
PROJECT NO. 87 N-0235-01		SEDGWICK CO.	
M K E C ENGINEERING CONSULTANTS, INC. WICHITA, KANSAS			
DESIGNED BY: JRA	CHECKED BY: JRA	DATE: JULY 2004	SHEET 57 OF 120
DRAWN BY: WNJ			