


STATE	PROJECT NO.	YEAR	SHEET NO.	SHEETS
KANSAS	87 N-0235-01	2006	98	120
60	70			80

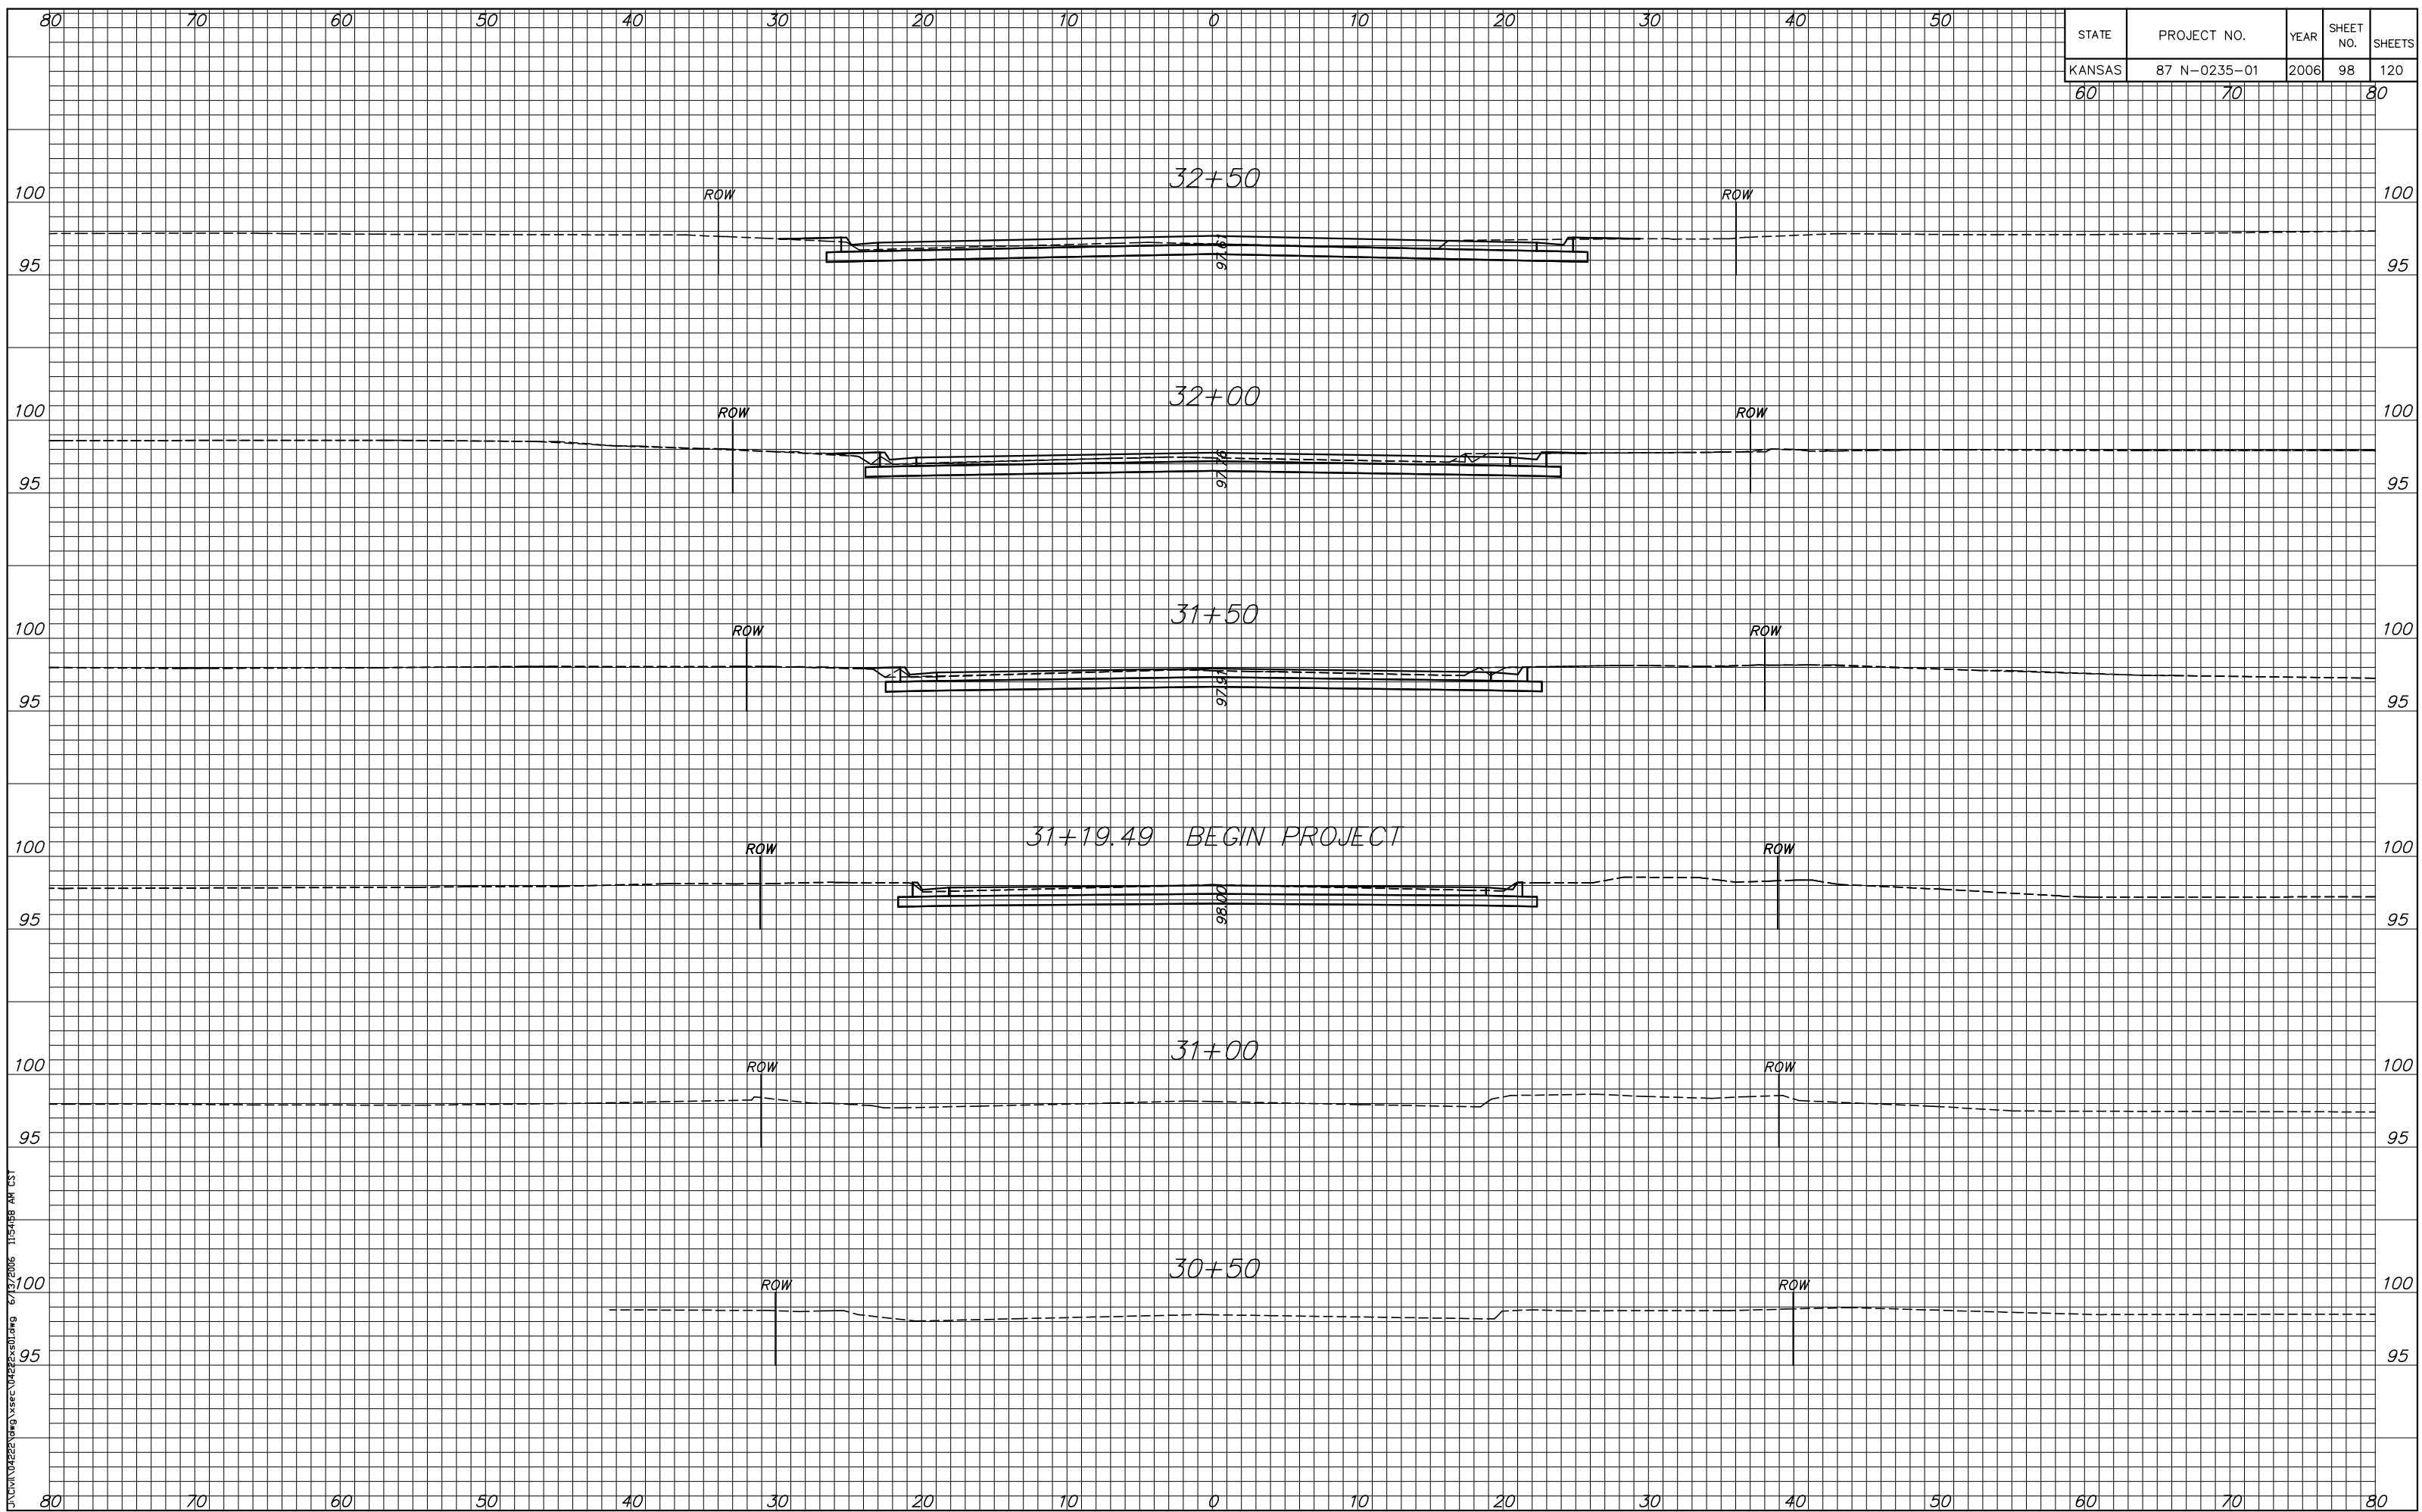

J:\CIVIL\102225\dwg\1sec\102225x11.dwg 6/13/2006 11:54:18 AM CST