


STATE	PROJECT NO.	YEAR	SHEET NO.	SHEETS
KANSAS	87 N-0235-01	2006	100	120
60	70			80

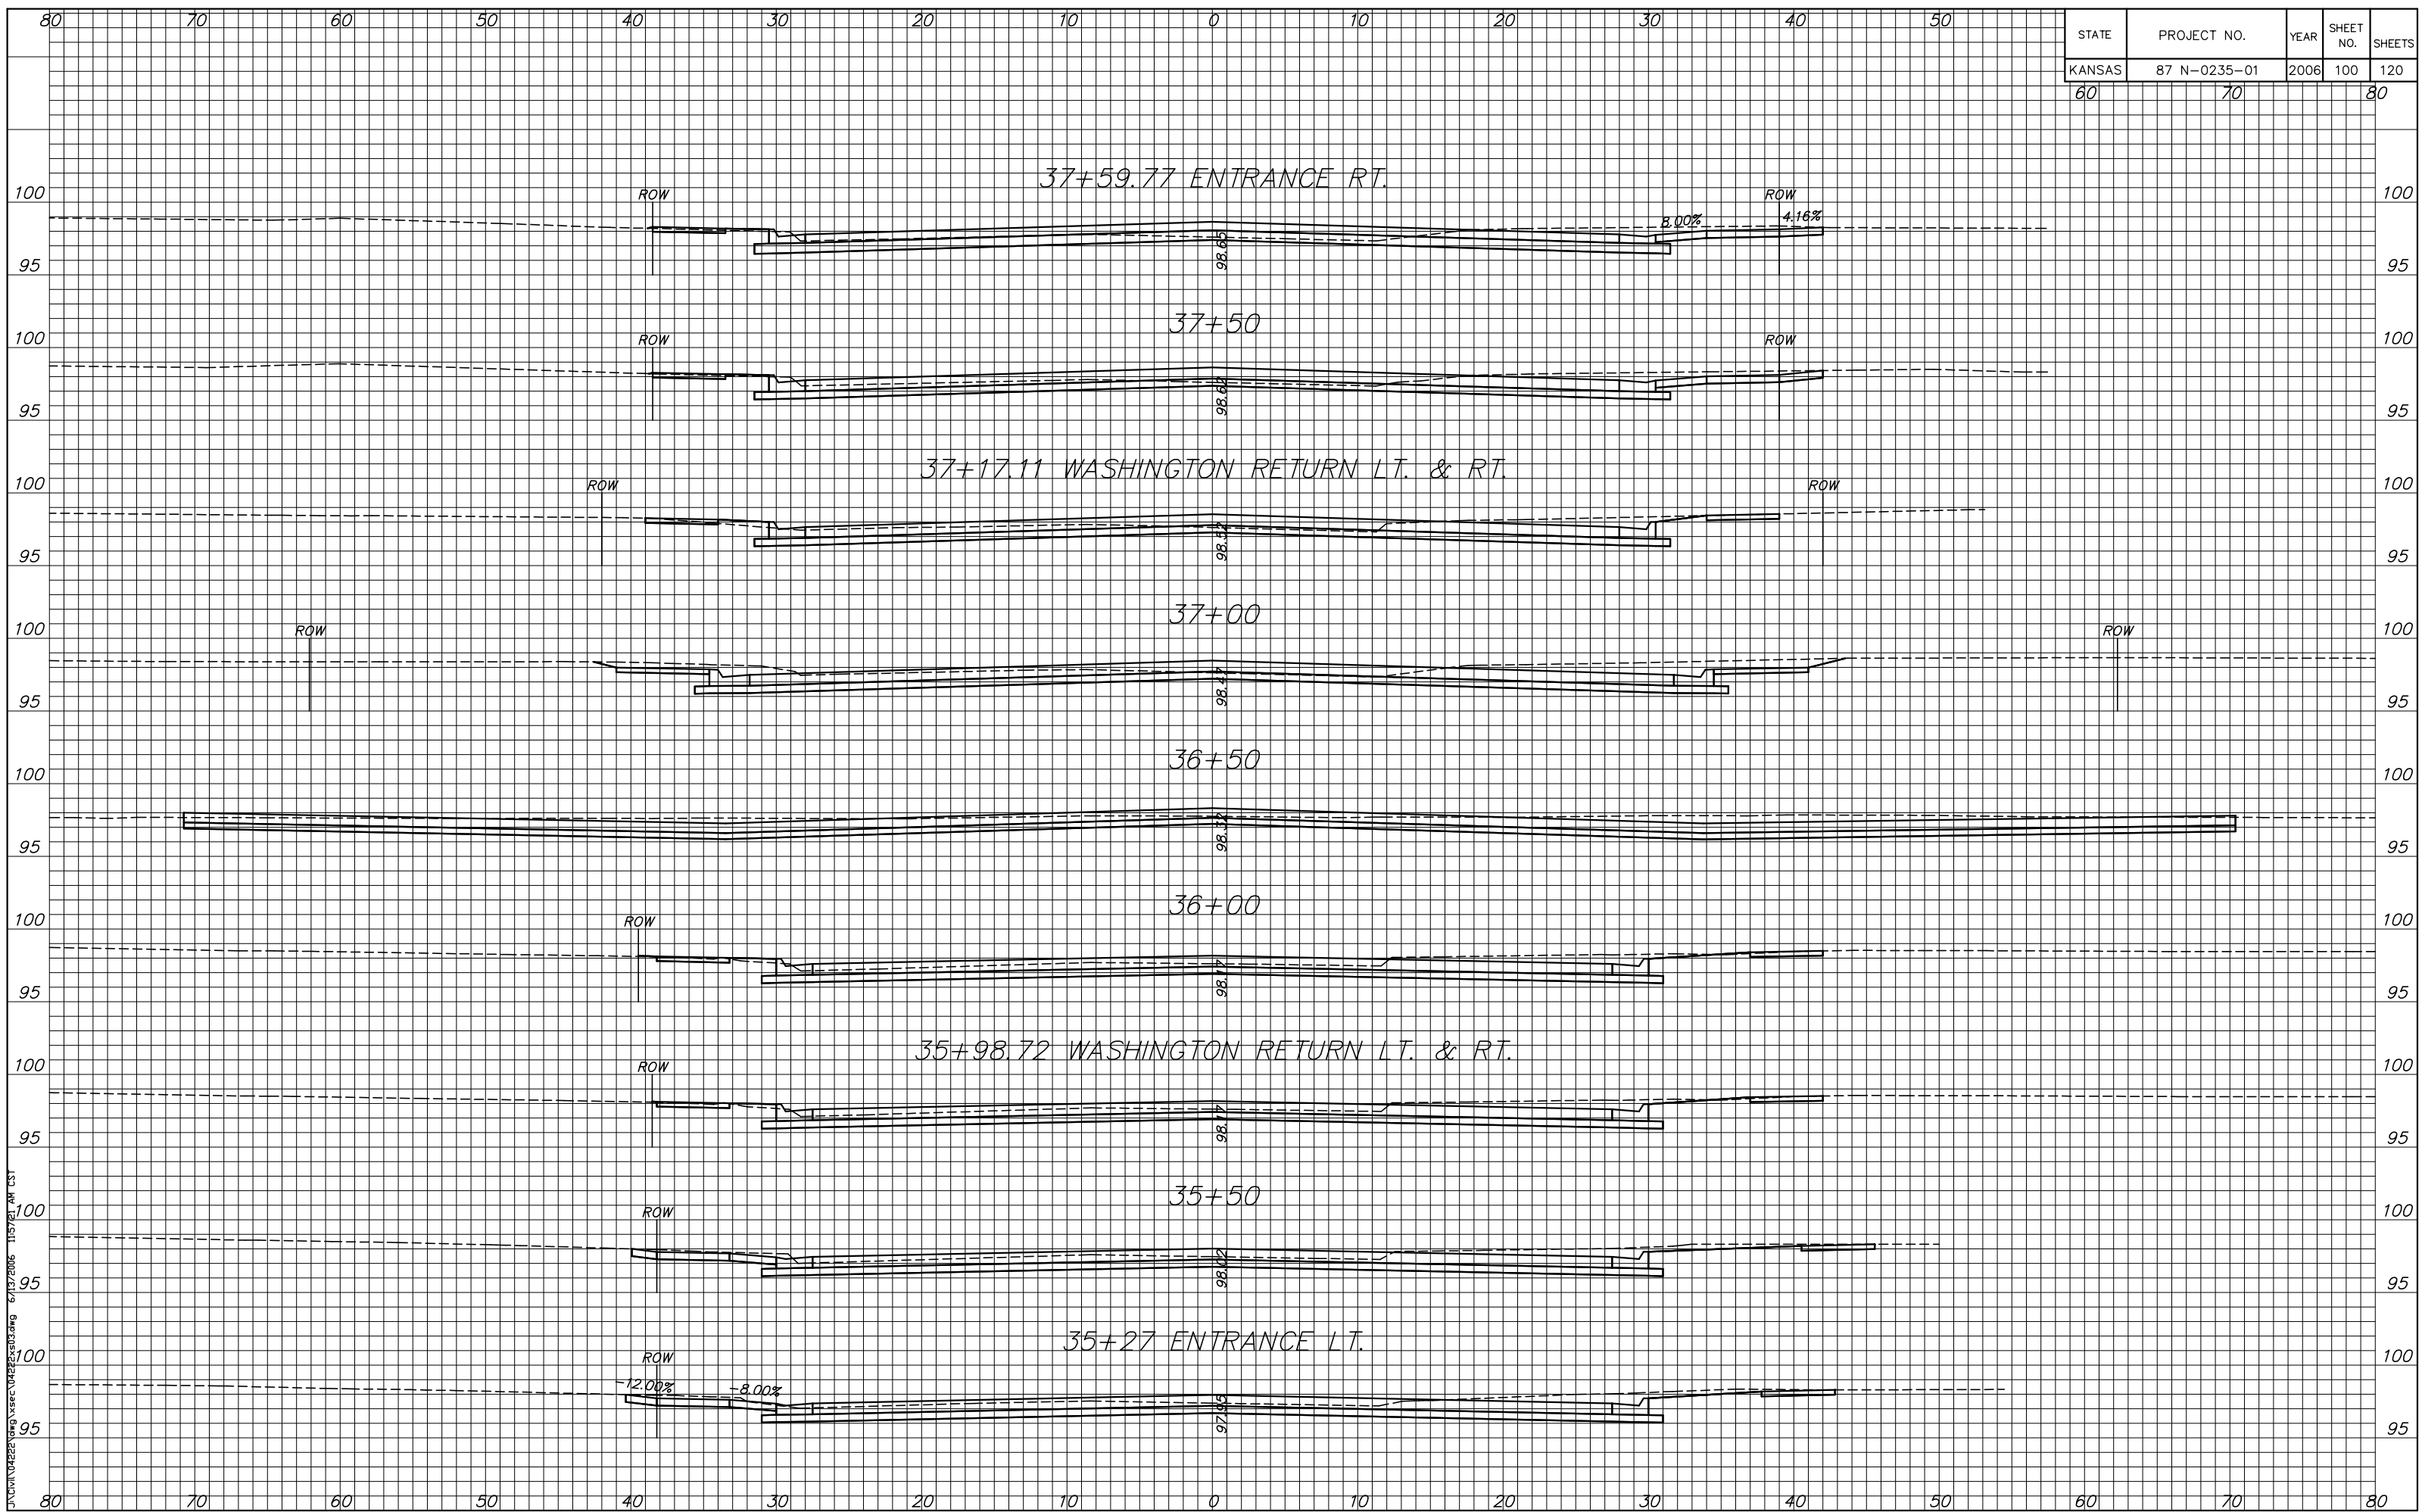

J:\CIVIL\022225\022225.dwg 11/17/06 11:57:21 AM CST