


STATE	PROJECT NO.	YEAR	SHEET NO.	SHEETS
KANSAS	87 N-0235-01	2006	101	120

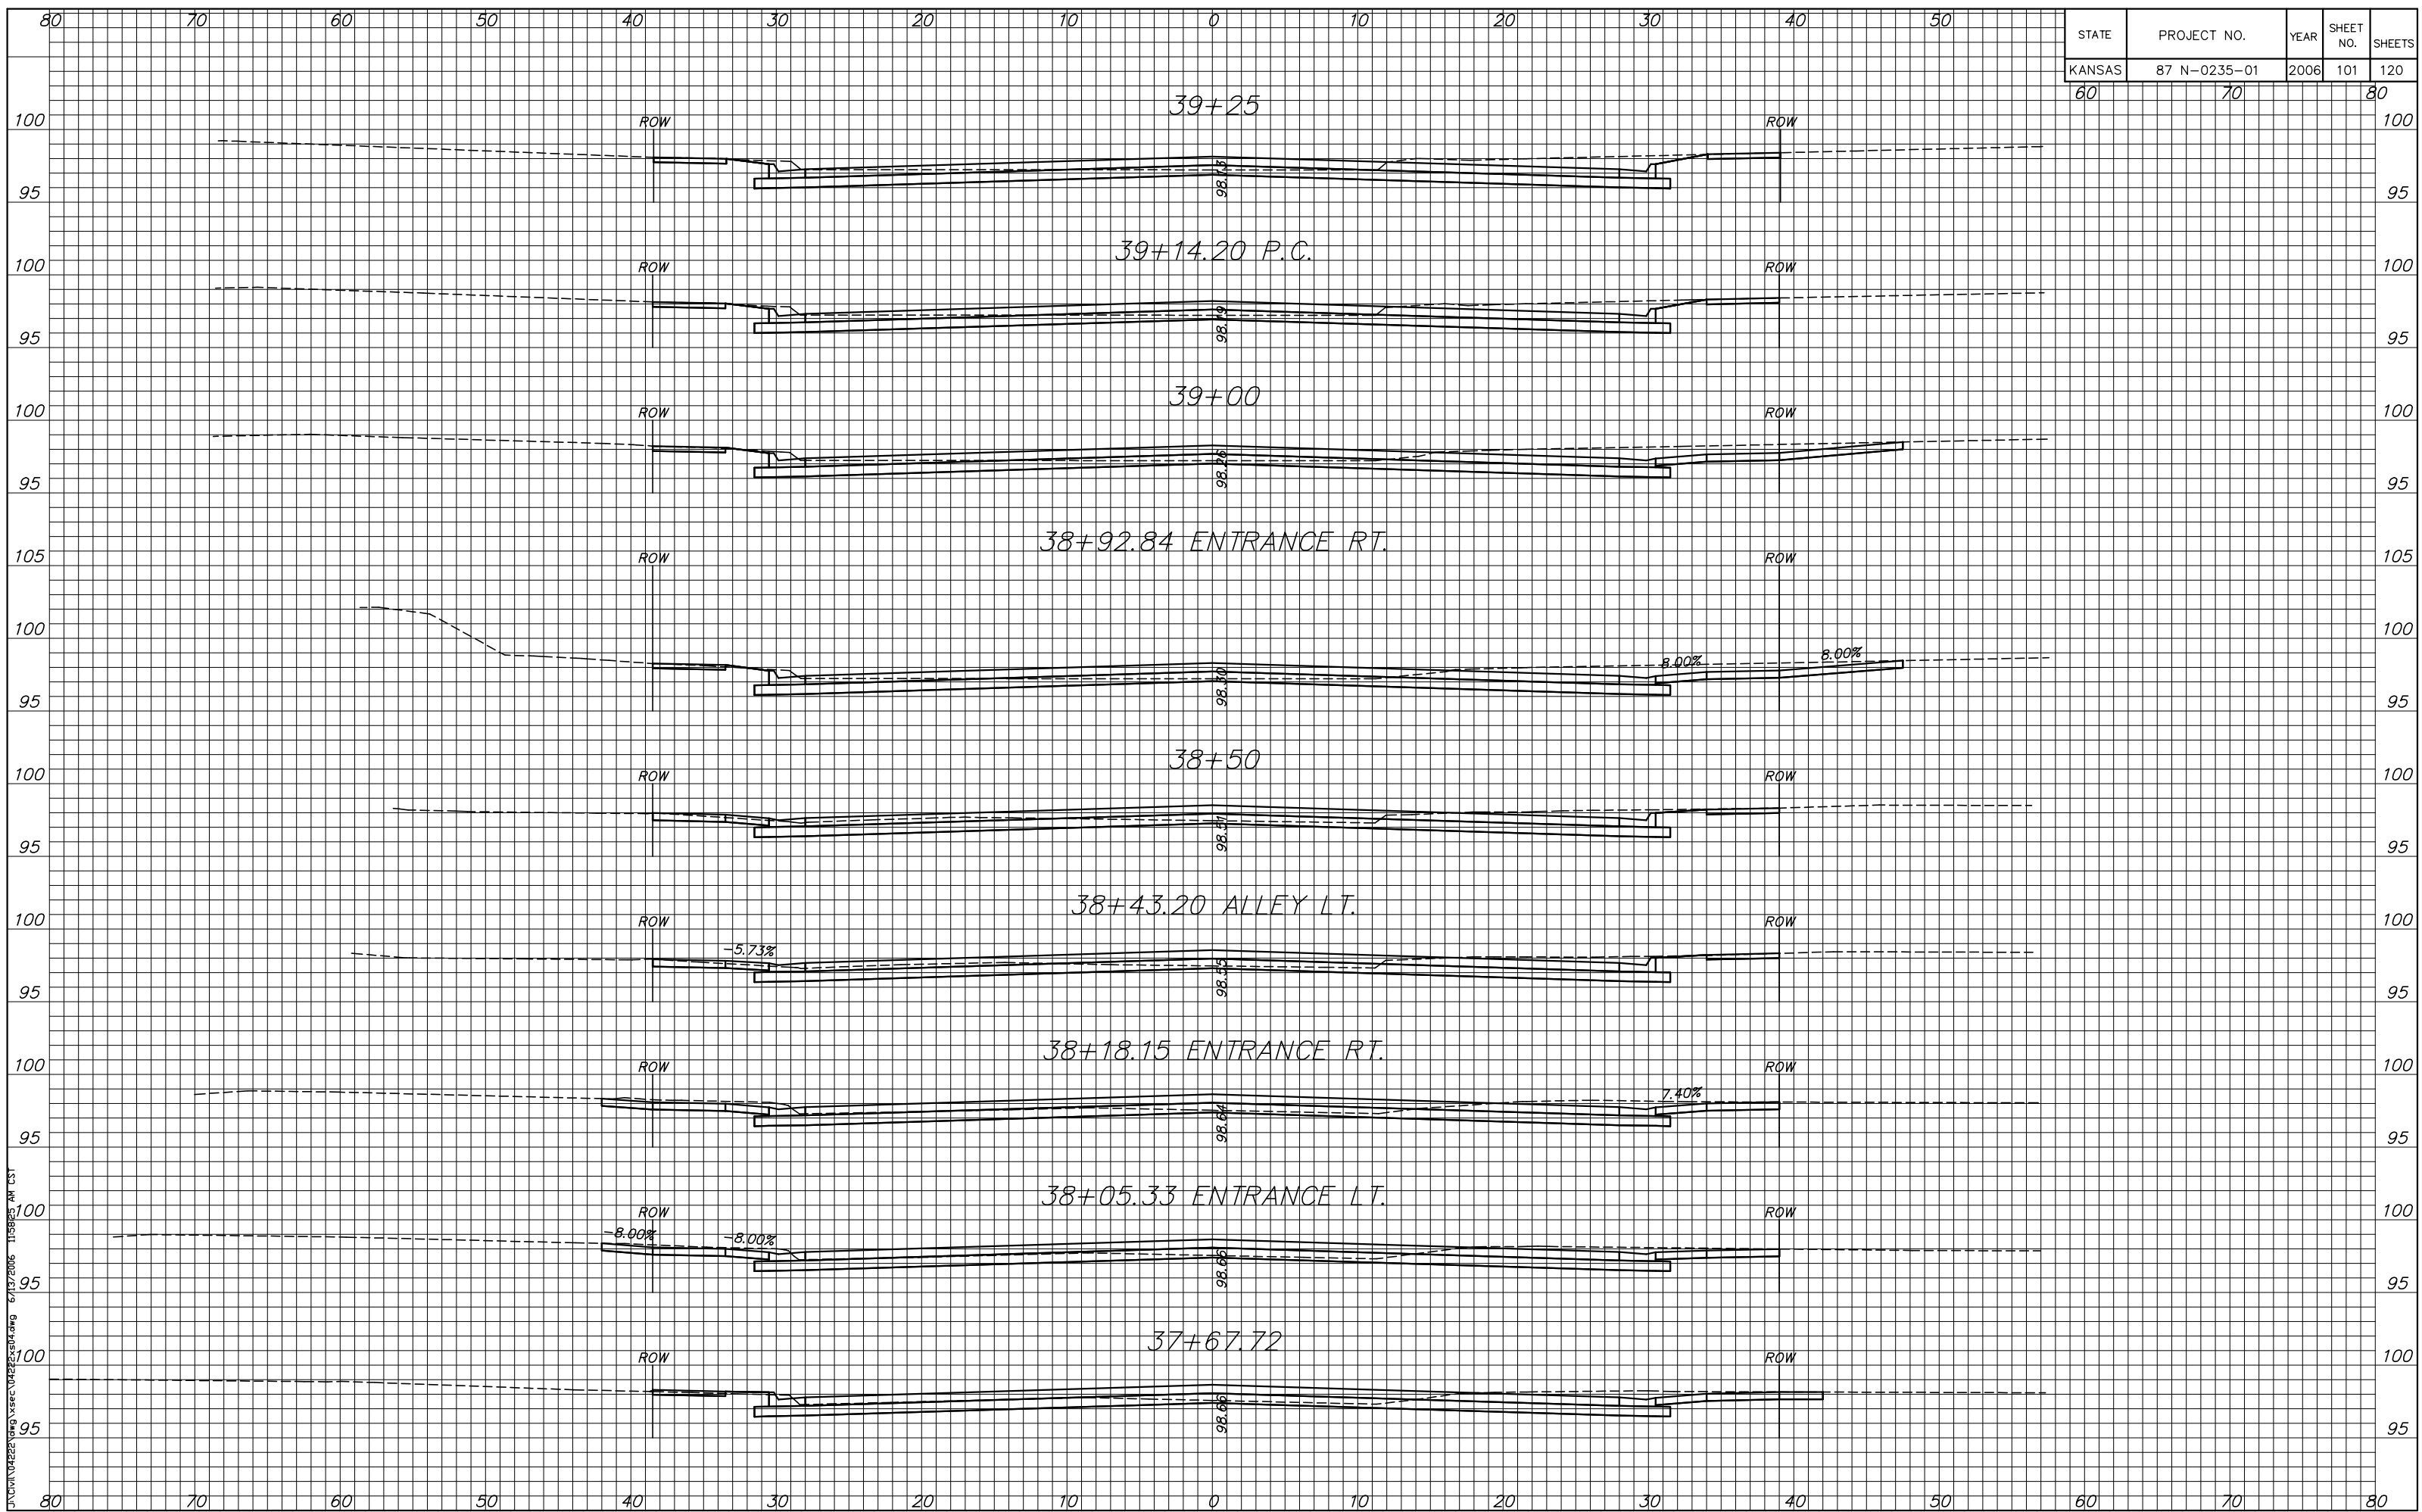

J:\CIVIL\102225\102225.dwg 6/13/2006 11:58:05 AM CST