


STATE	PROJECT NO.	YEAR	SHEET NO.	SHEETS
KANSAS	87 N-0235-01	2006	102	120
60	70			80

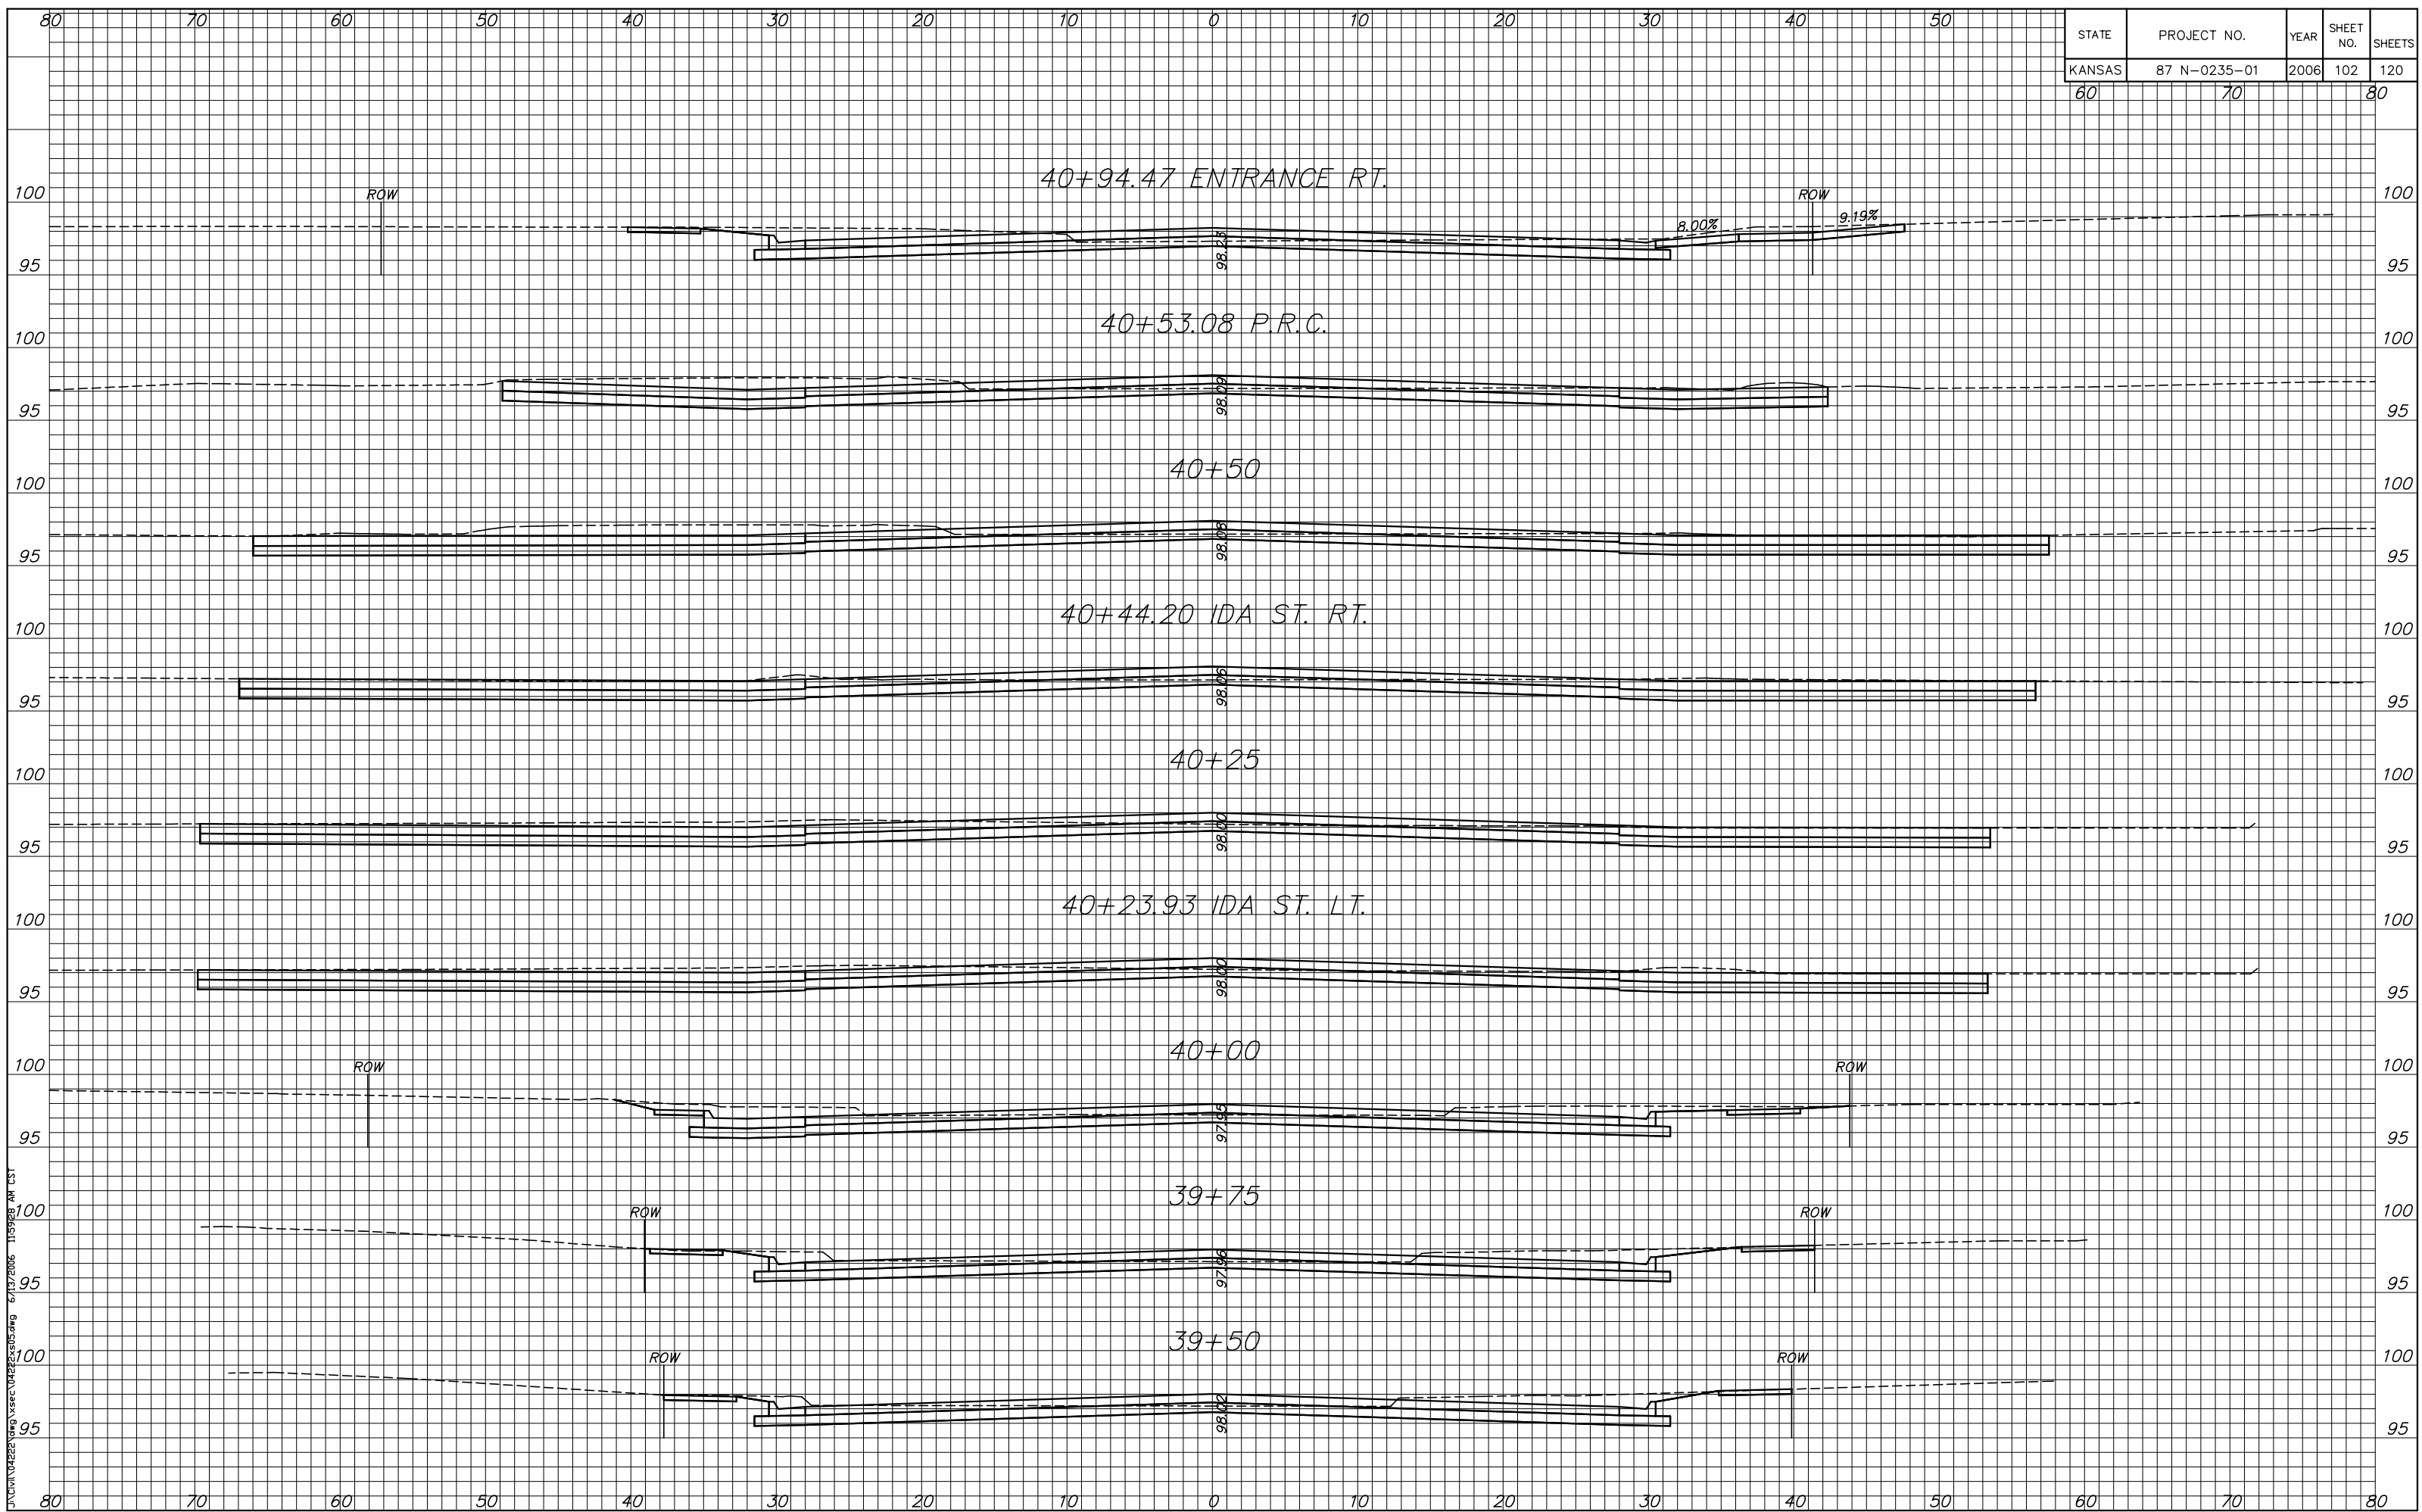

J:\CIVIL\02225\02225.dwg 11/13/2006 11:59:28 AM CST
 J:\CIVIL\02225\02225.dwg 11/13/2006 11:59:28 AM CST