


STATE	PROJECT NO.	YEAR	SHEET NO.	SHEETS
KANSAS	87 N-0235-01	2006	105	120
60	70			80

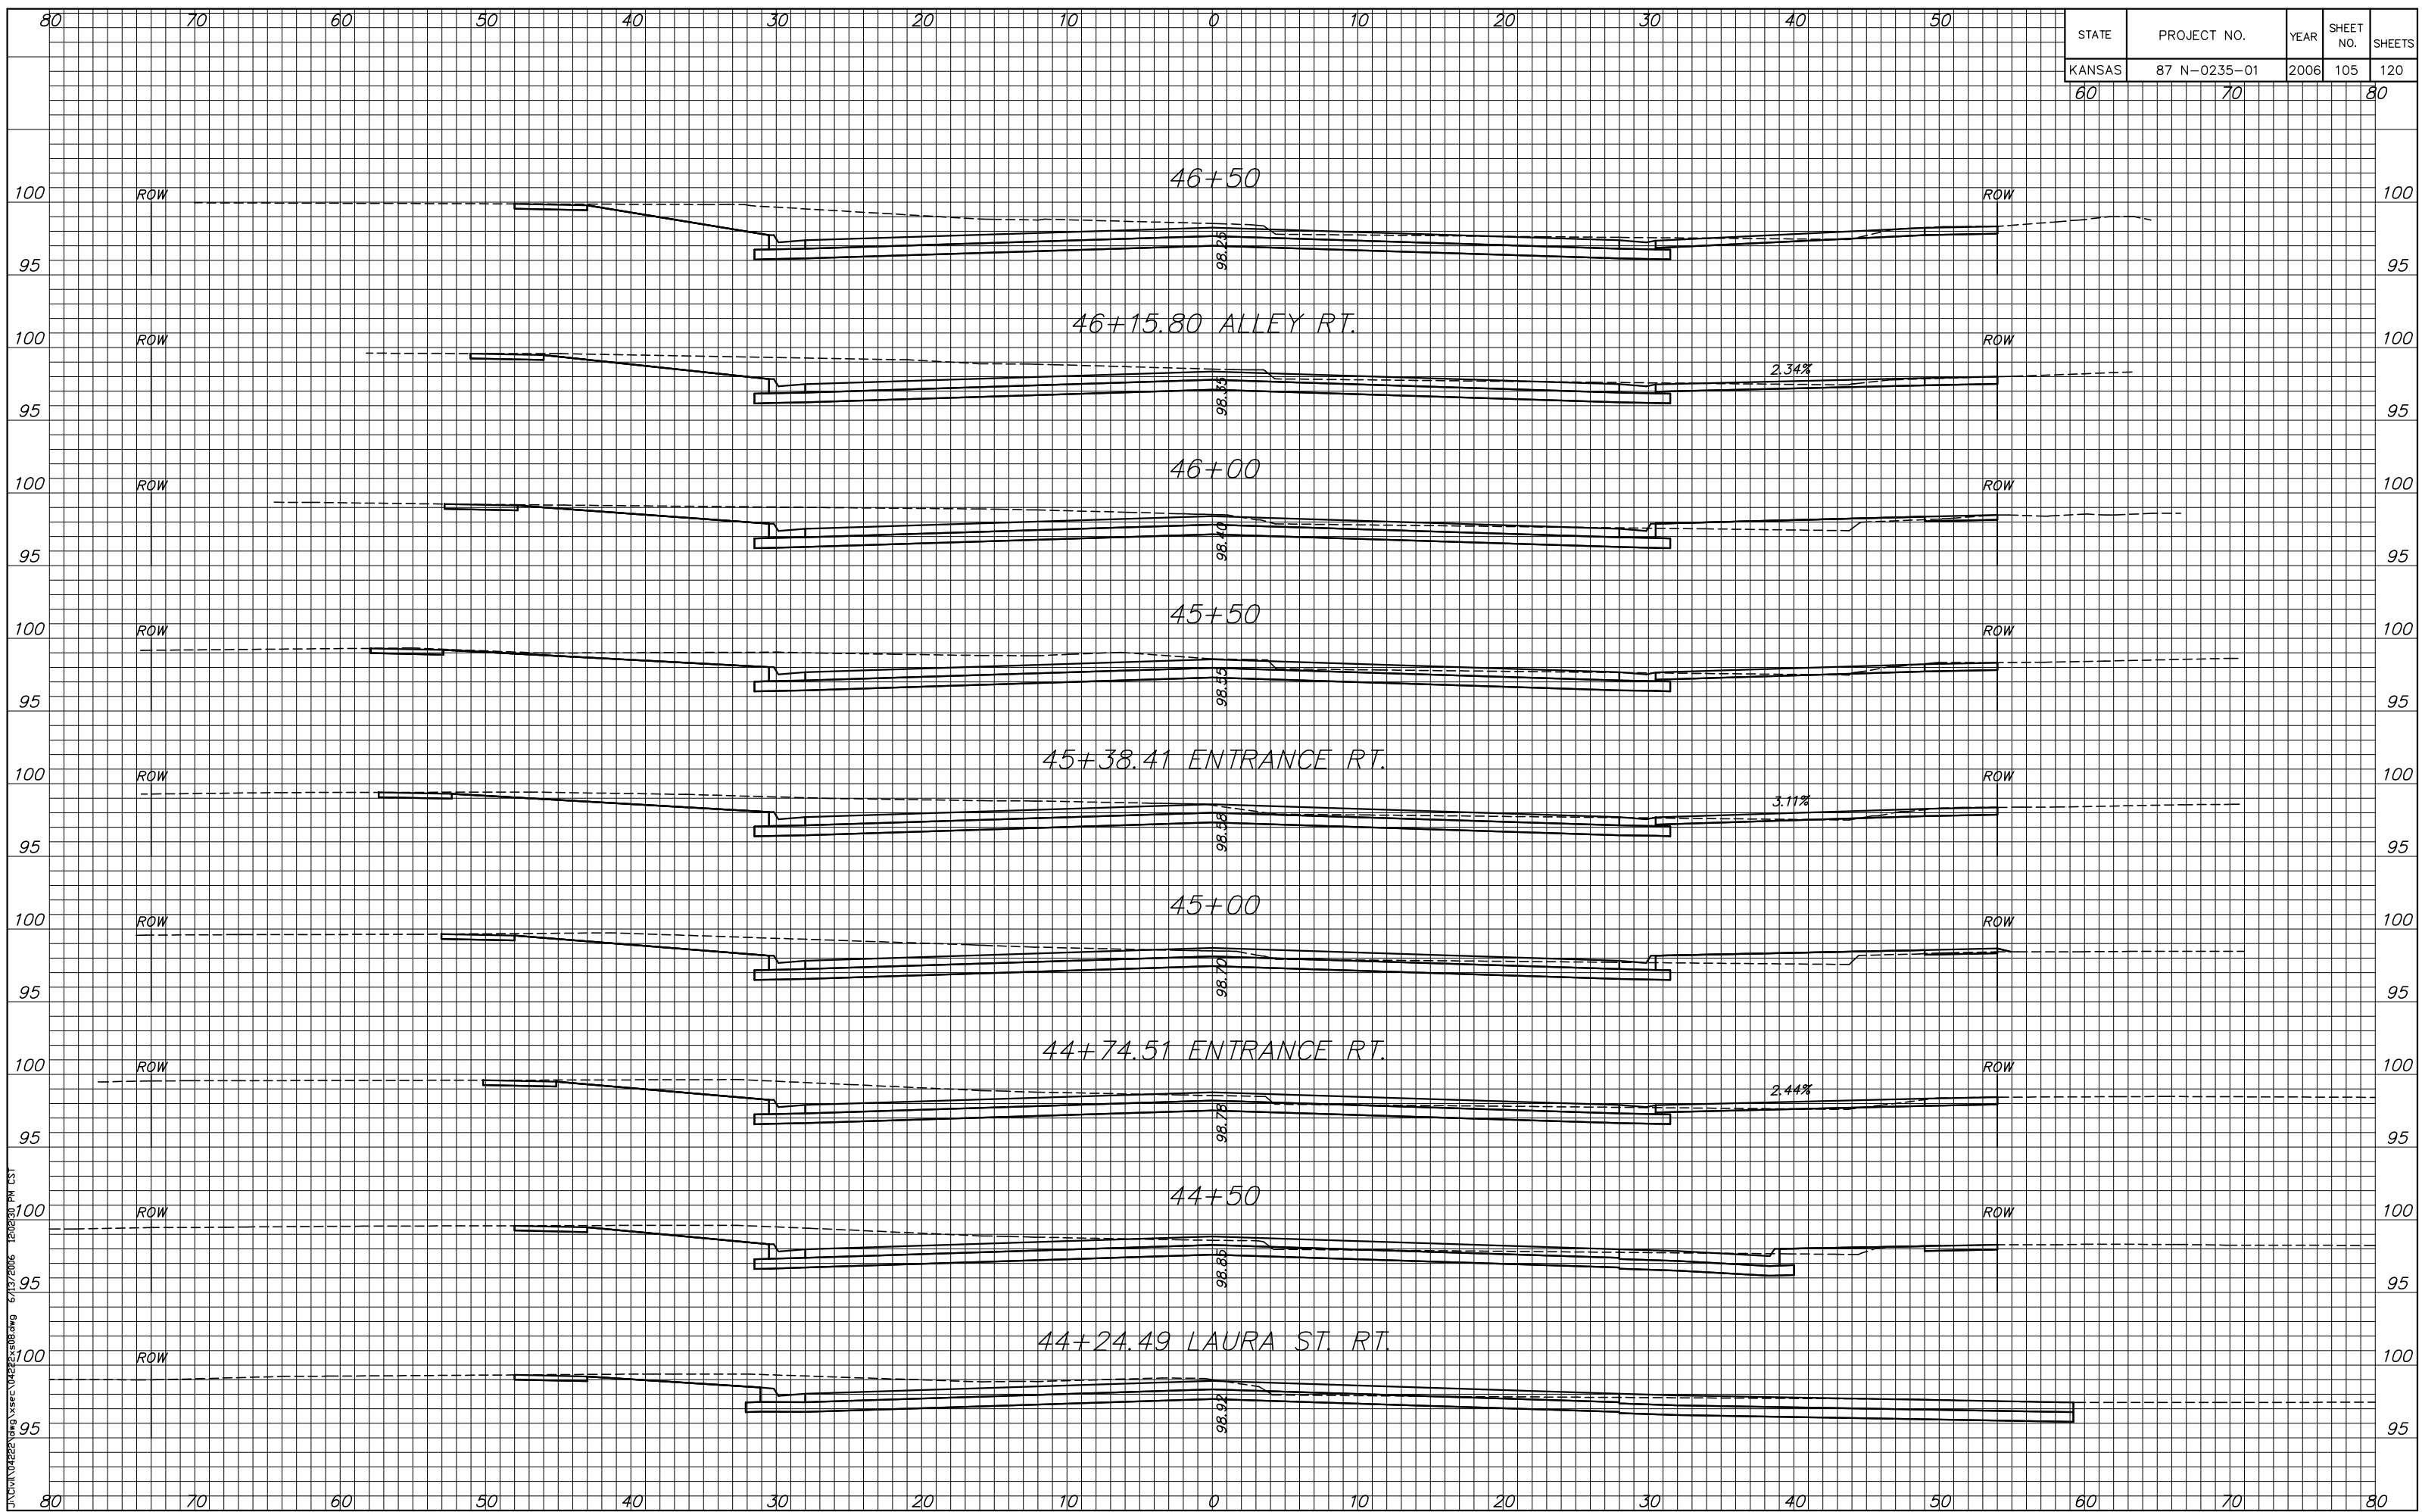

J:\CIVIL\022225\022225.dwg 12/13/2006 12:02:30 PM CST  
 J:\CIVIL\022225\022225.dwg 6/13/2006 6:13:20 AM CST