


STATE	PROJECT NO.	YEAR	SHEET NO.	SHEETS
KANSAS	87 N-0235-01	2006	106	120

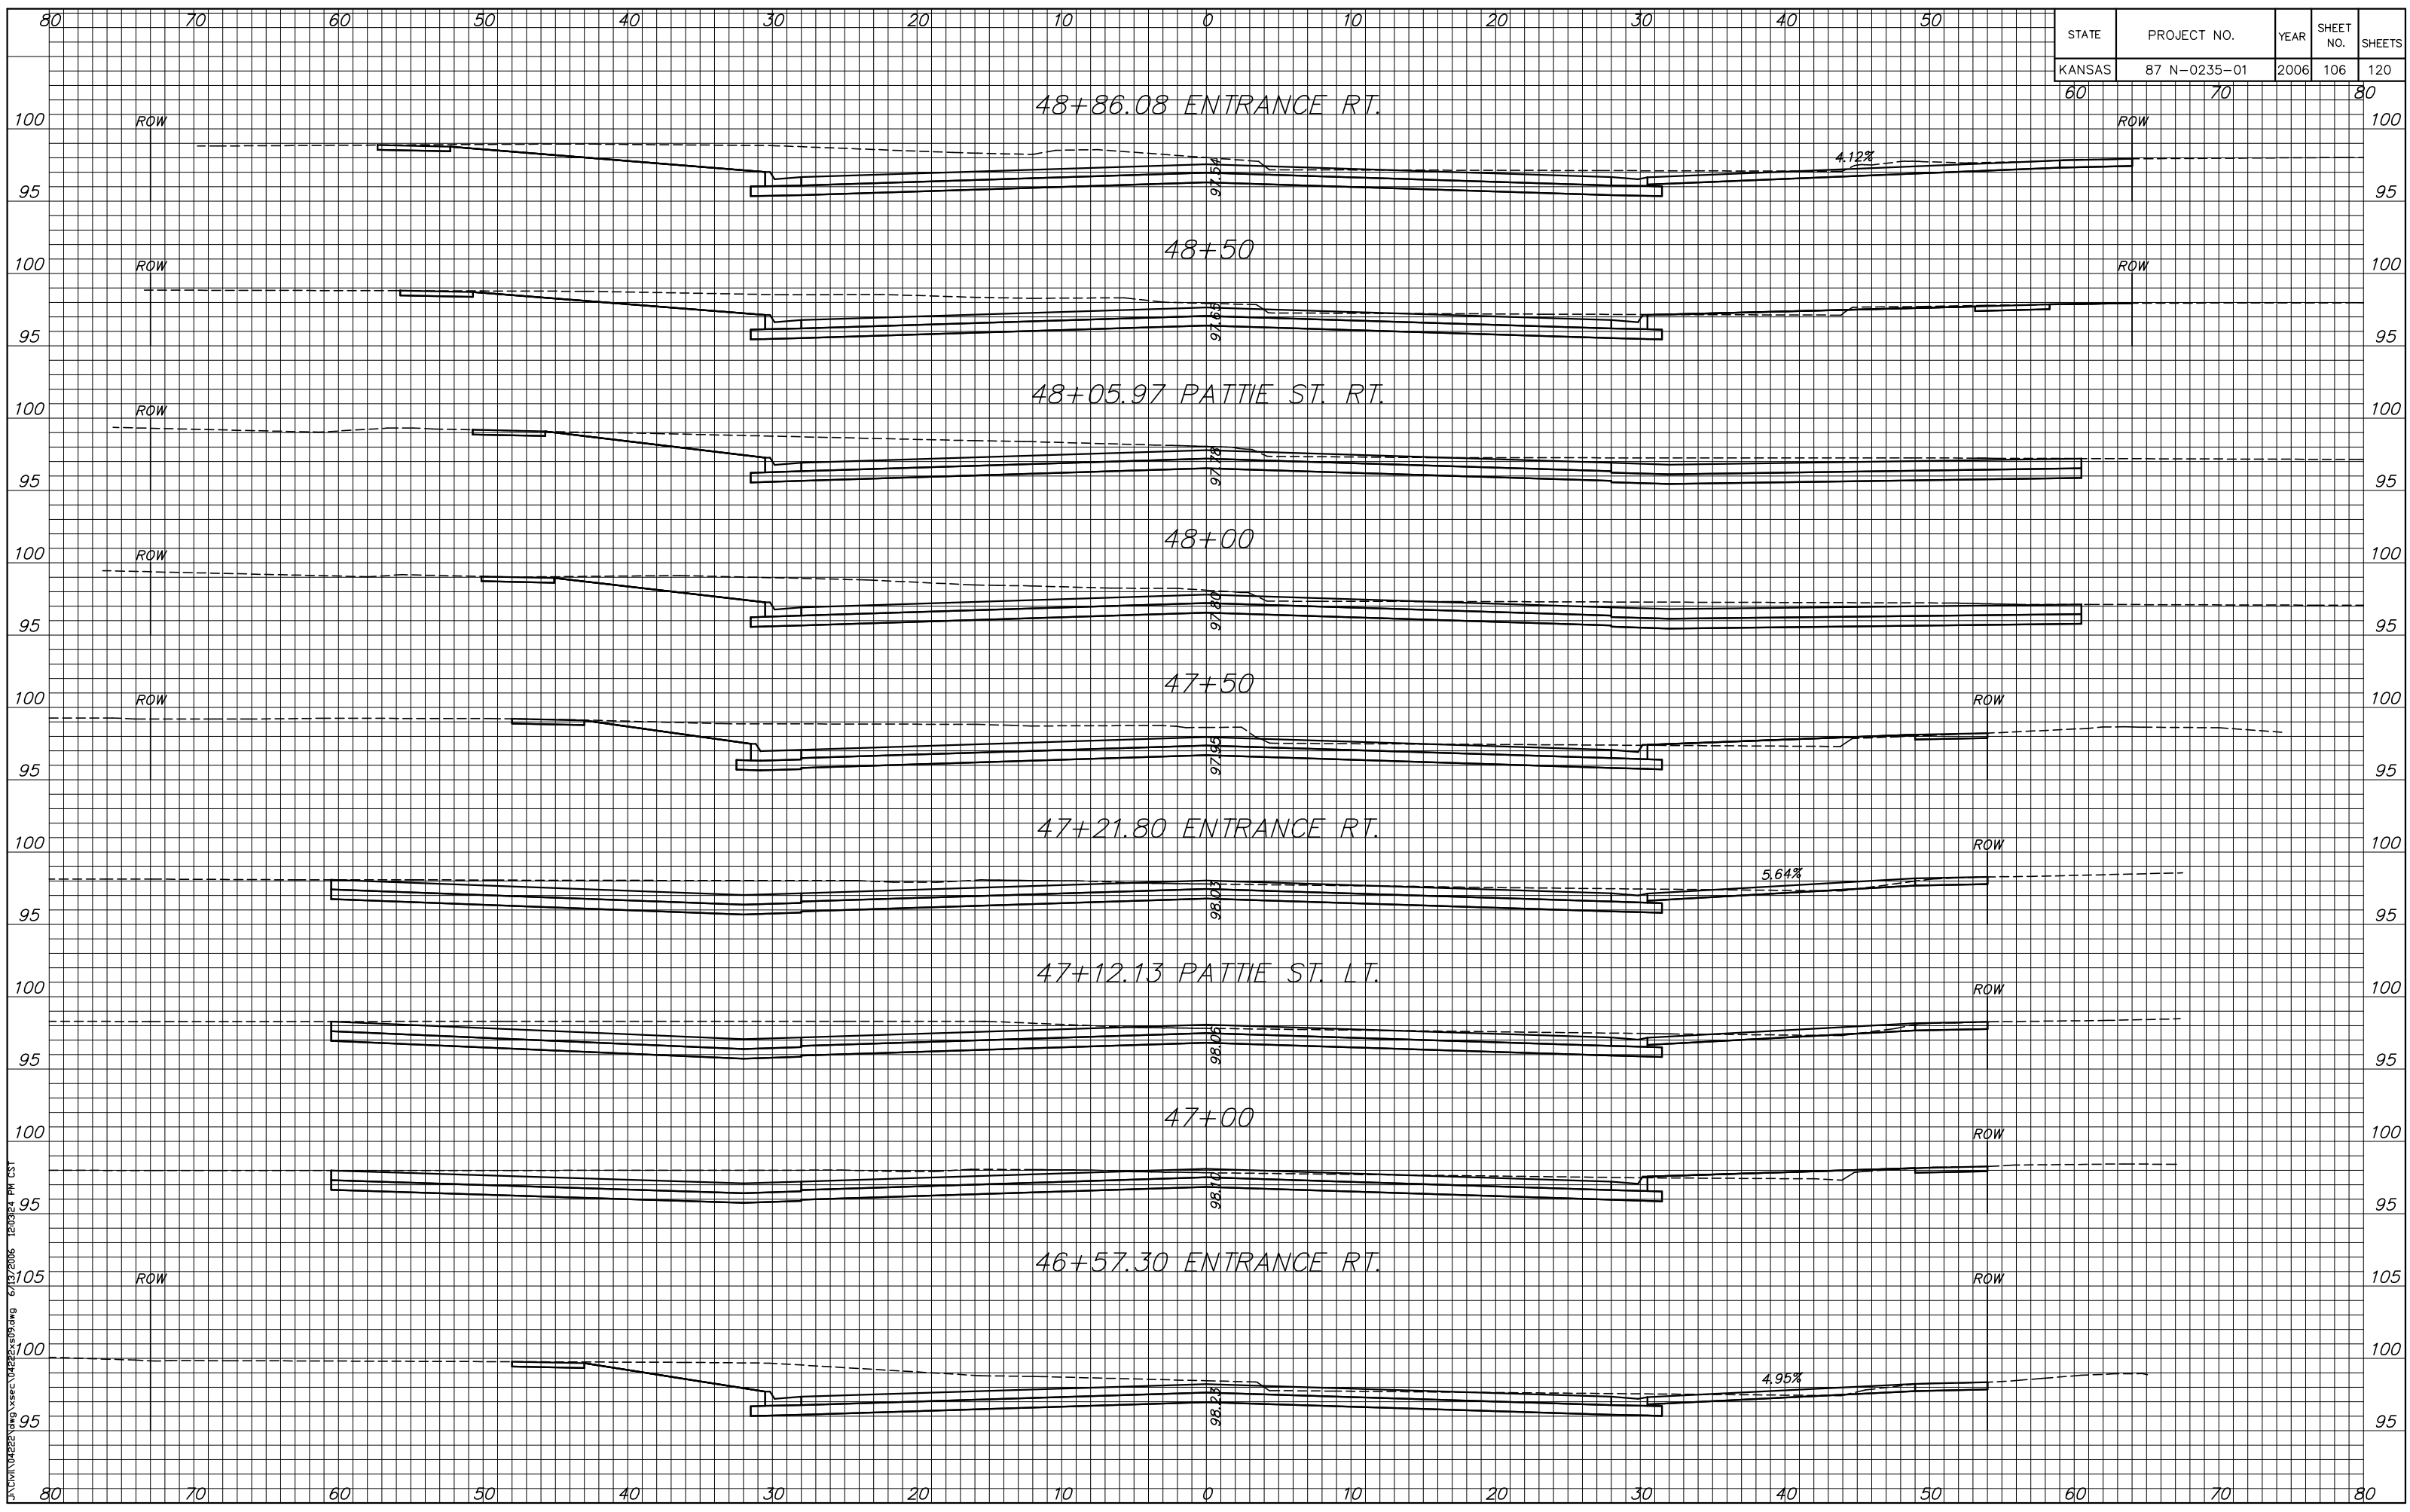

J:\CIVIL\022225\022225.dwg 6/13/2006 12:03:24 PM CST