


STATE	PROJECT NO.	YEAR	SHEET NO.	SHEETS
KANSAS	87 N-0235-01	2006	108	120
60	70			80

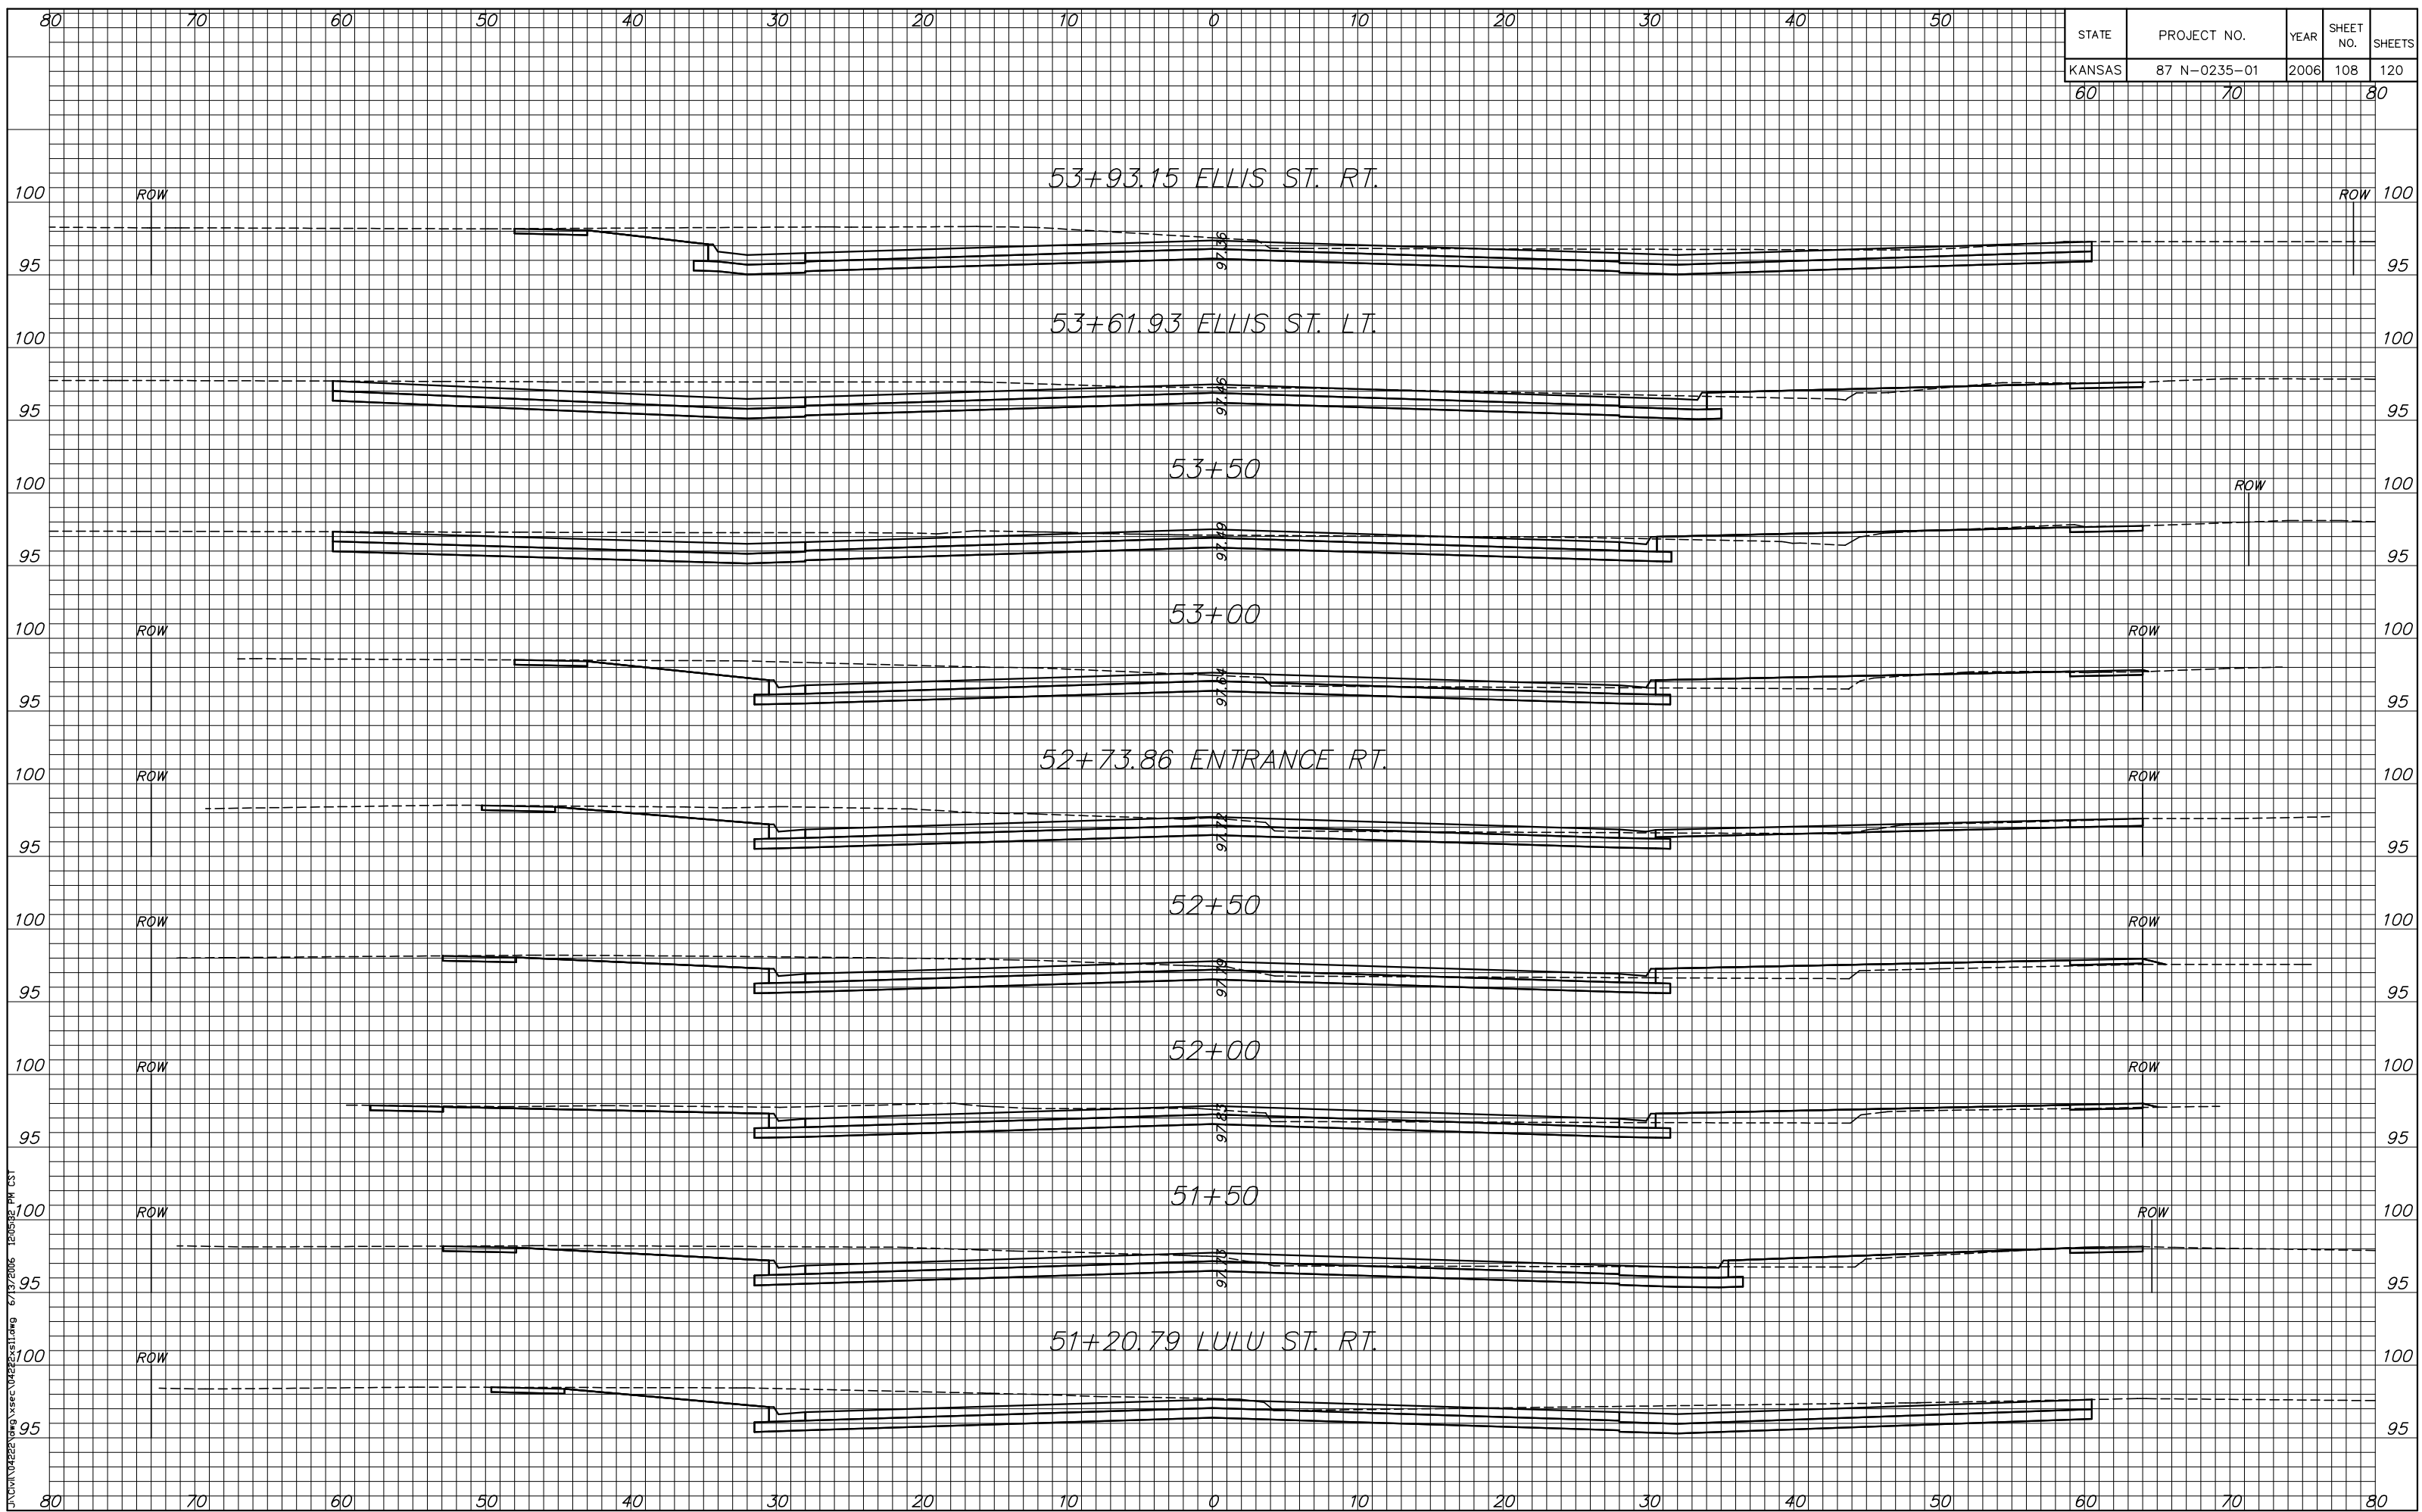

J:\CADD\2006\87 N-0235-01\87 N-0235-01.dwg 6/13/2006 12:05:52 PM CST