


STATE	PROJECT NO.	YEAR	SHEET NO.	SHEETS
KANSAS	87 N-0235-01	2006	114	120
60	70			80

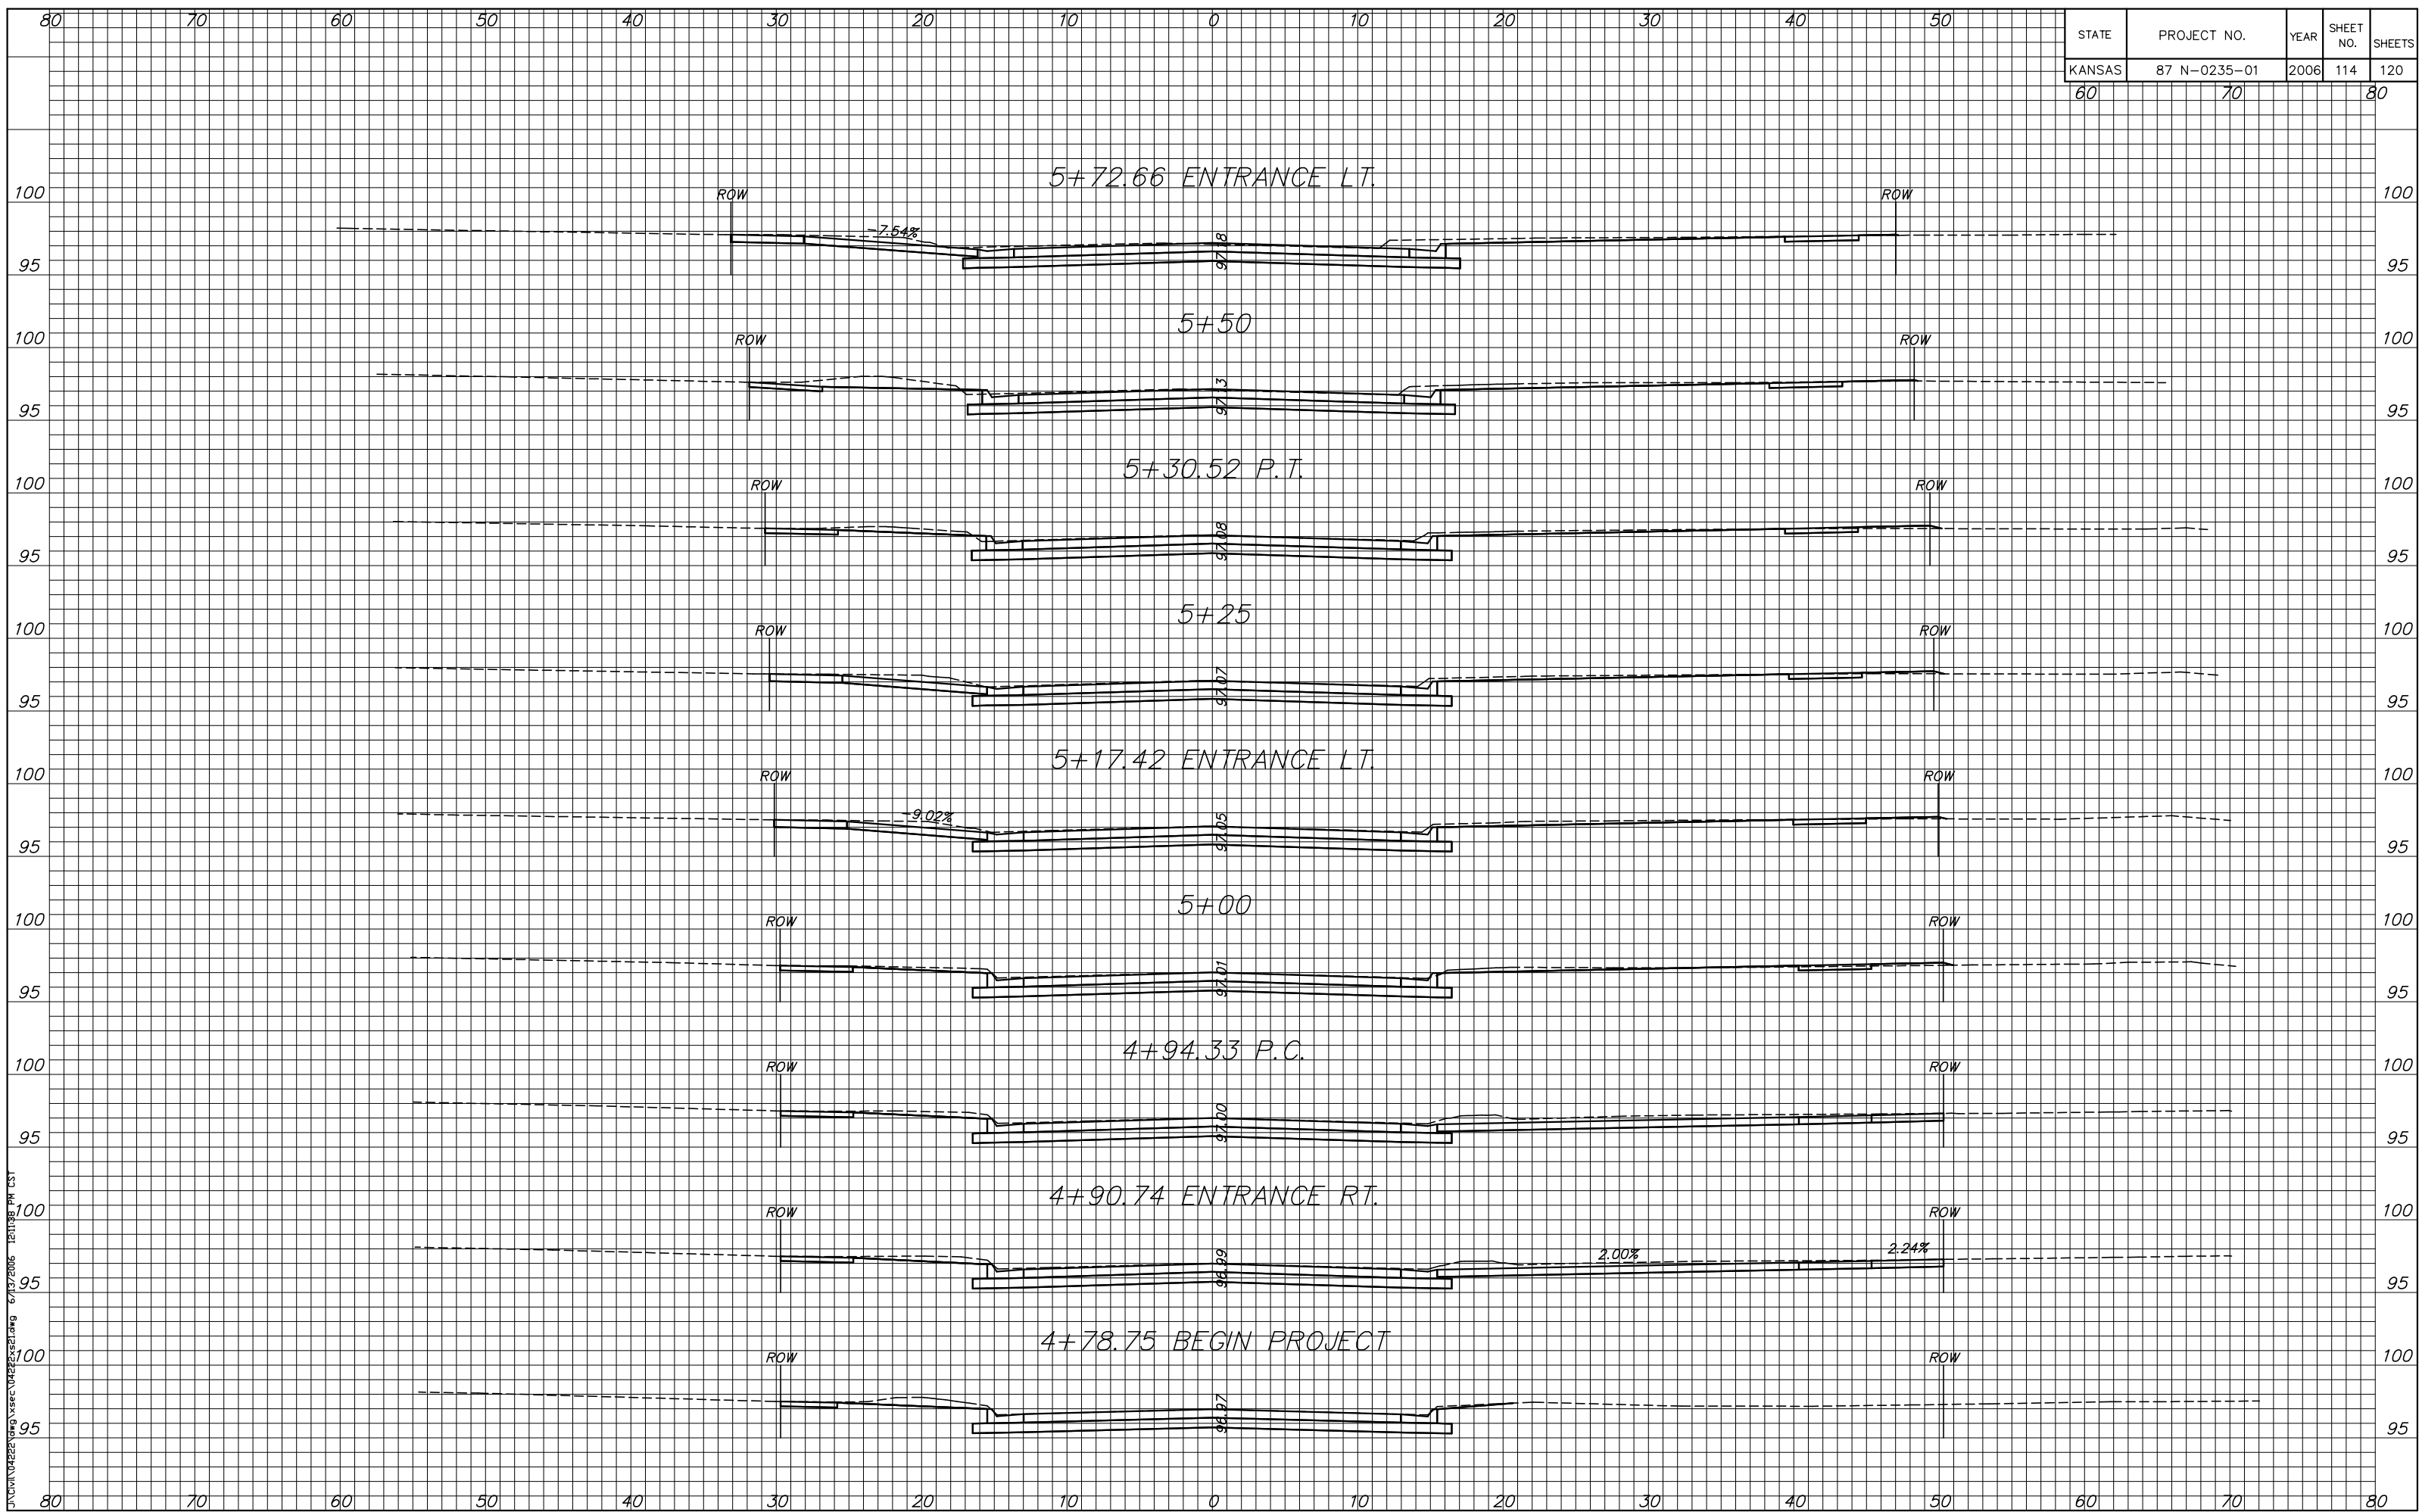

J:\CIVIL\2006\87 N-0235-01\87 N-0235-01.dwg 6/13/2006 12:11:38 PM CST