


STATE	PROJECT NO.	YEAR	SHEET NO.	SHEETS
KANSAS	87 N-0235-01	2006	115	120

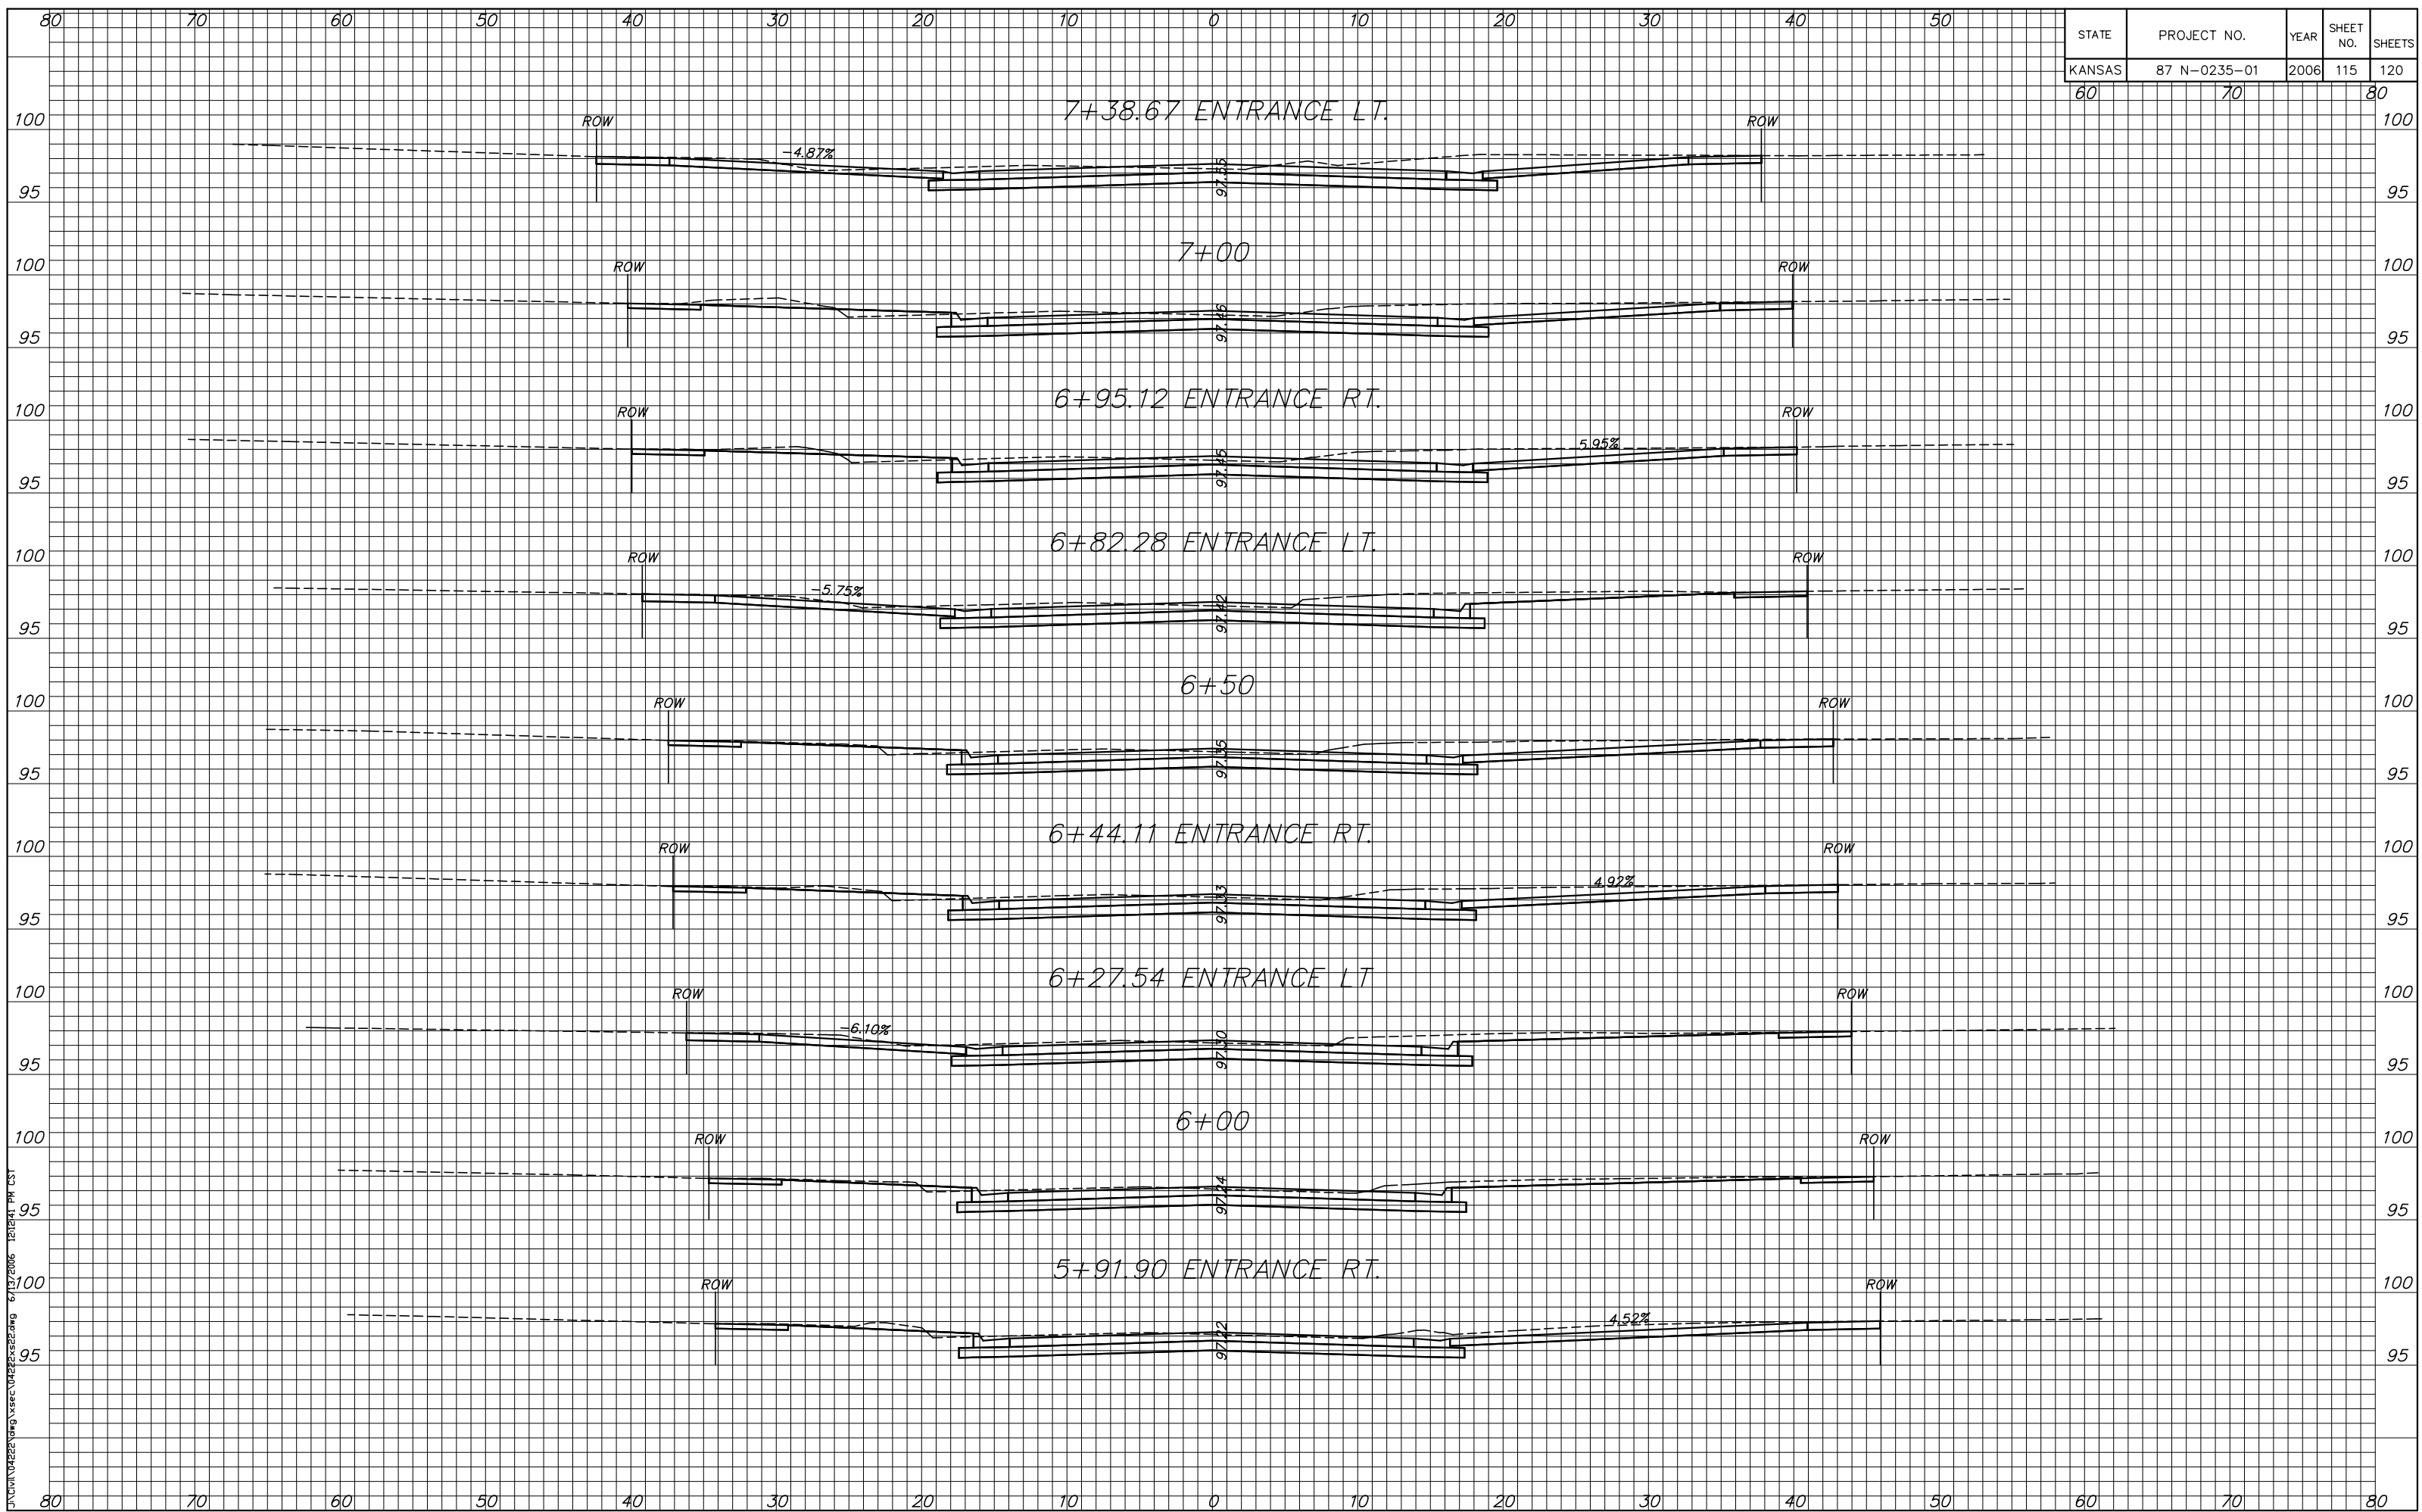

J:\CIVIL\02225\02225.dwg 6/13/2006 12:12:41 PM CST