


STATE	PROJECT NO.	YEAR	SHEET NO.	SHEETS
KANSAS	87 N-0235-01	2006	119	120

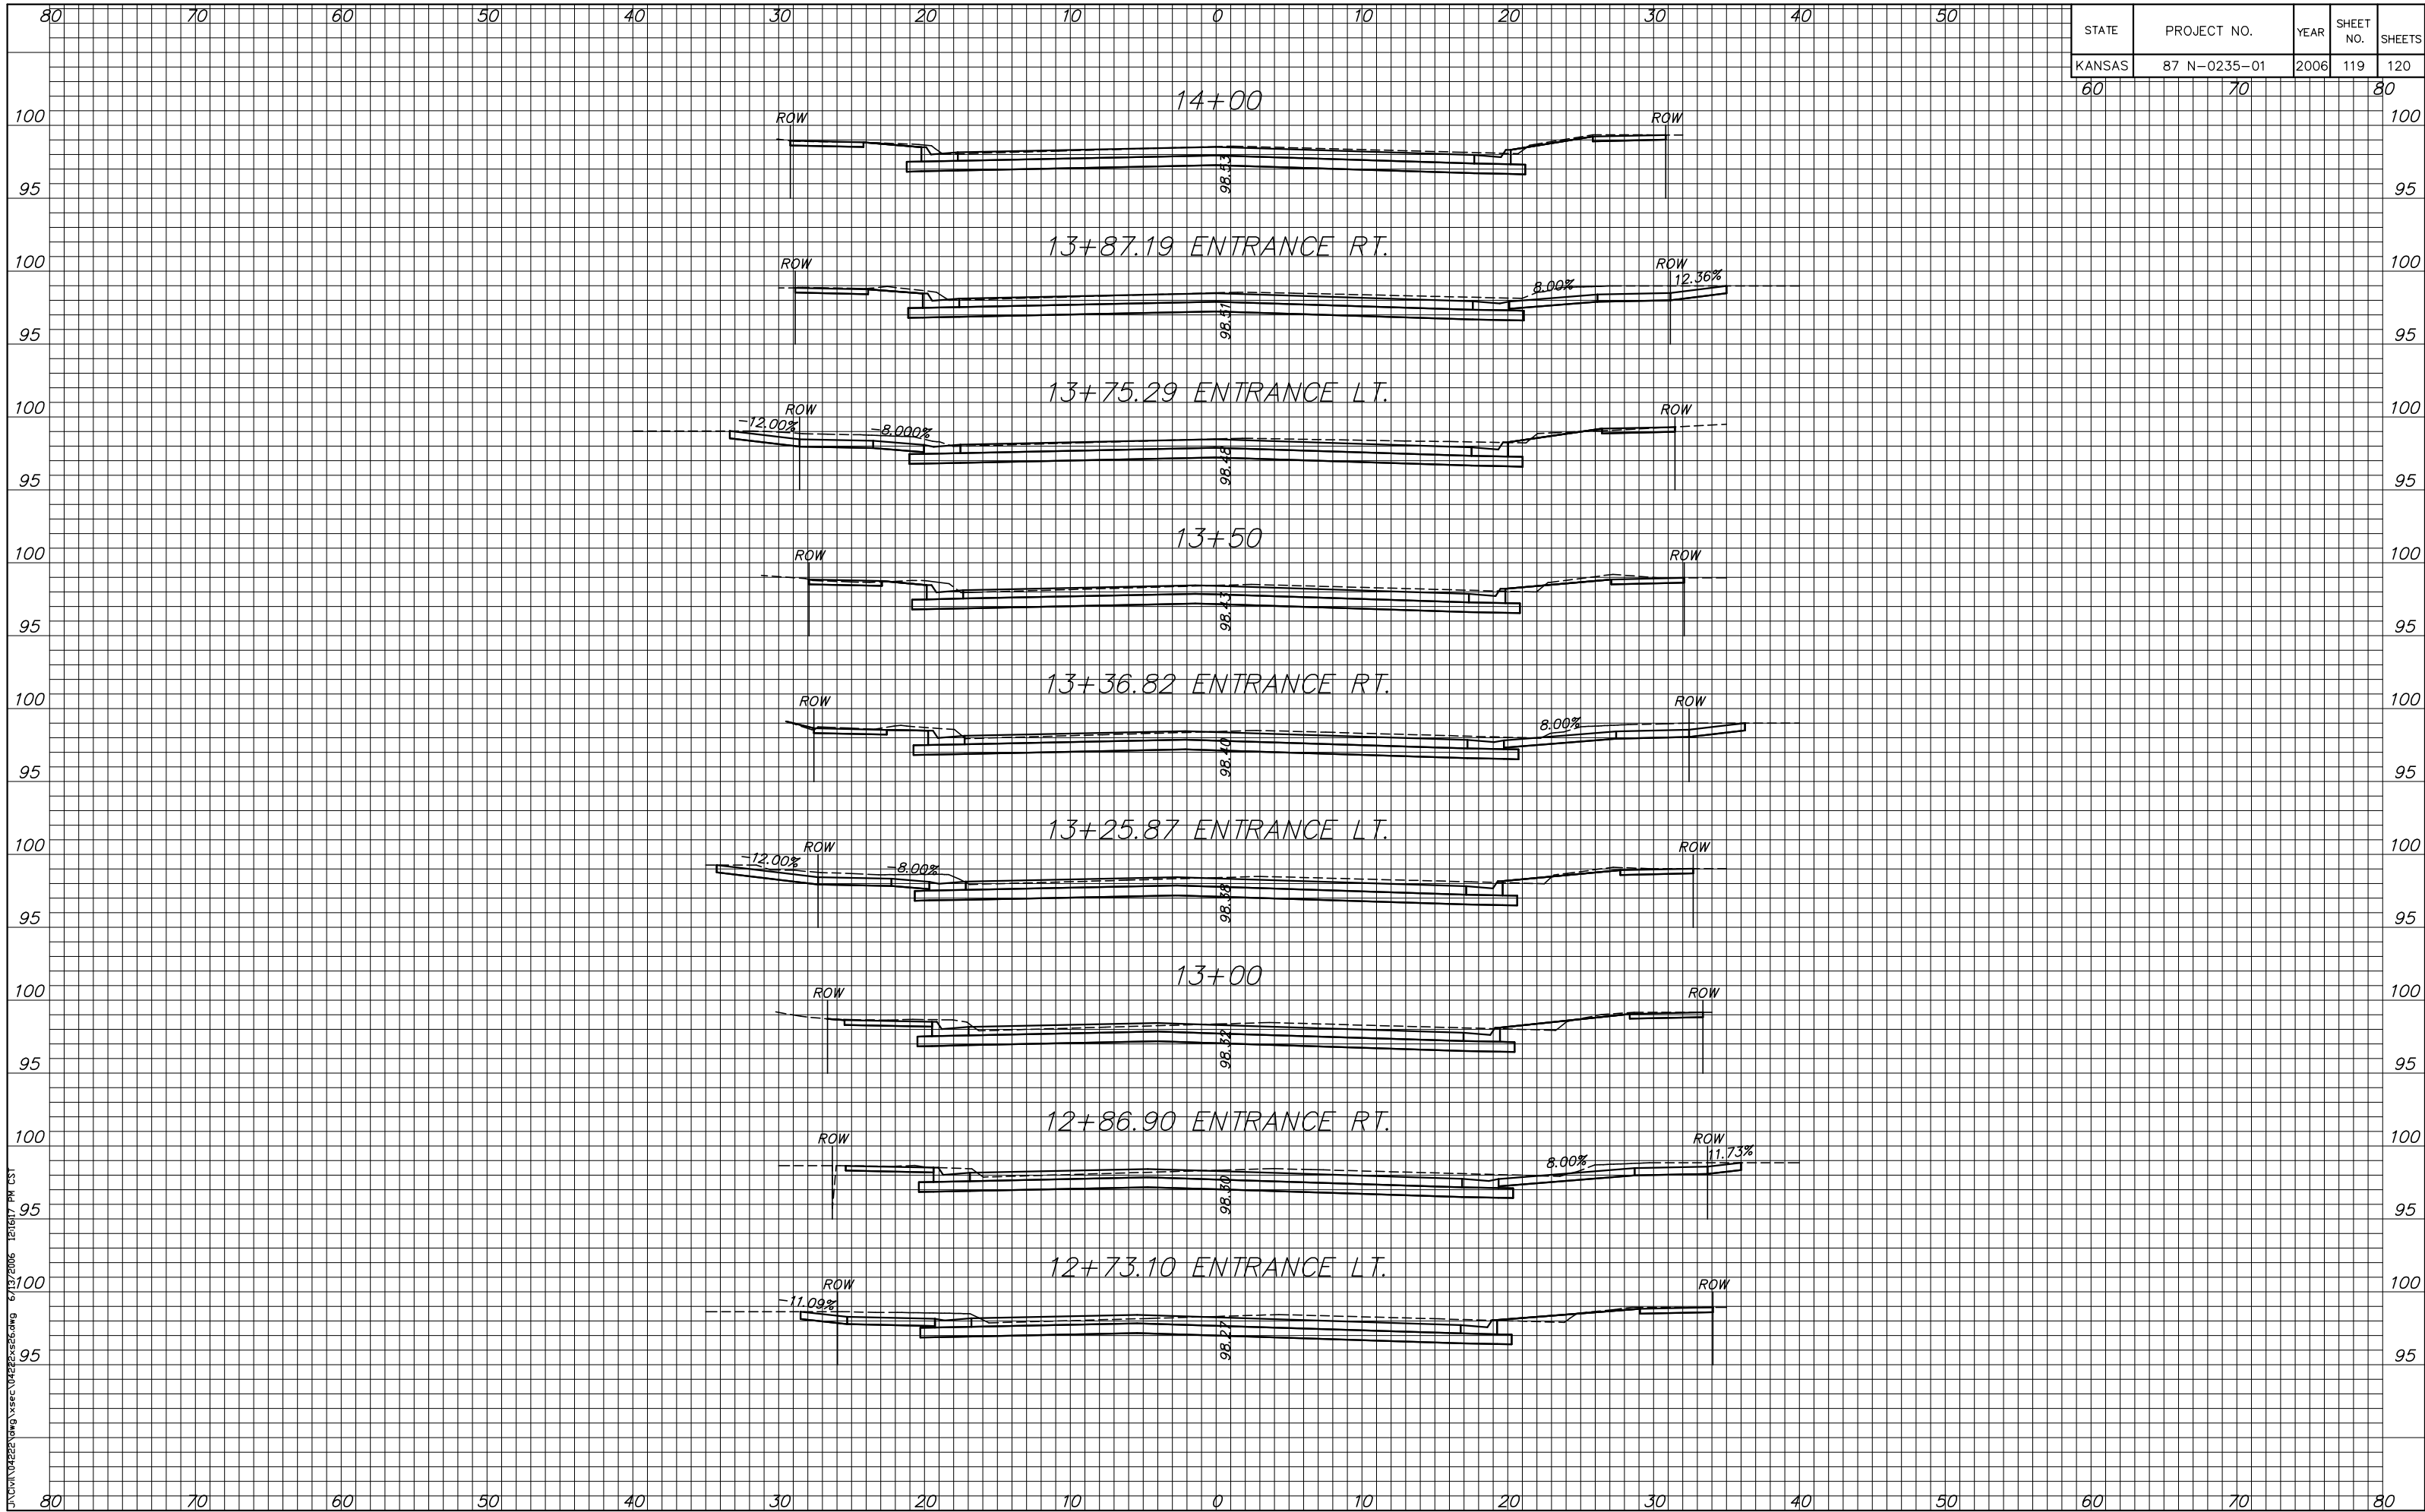

J:\CIVIL\102225\102225.dwg 6/13/2006 12:16:17 PM CST