
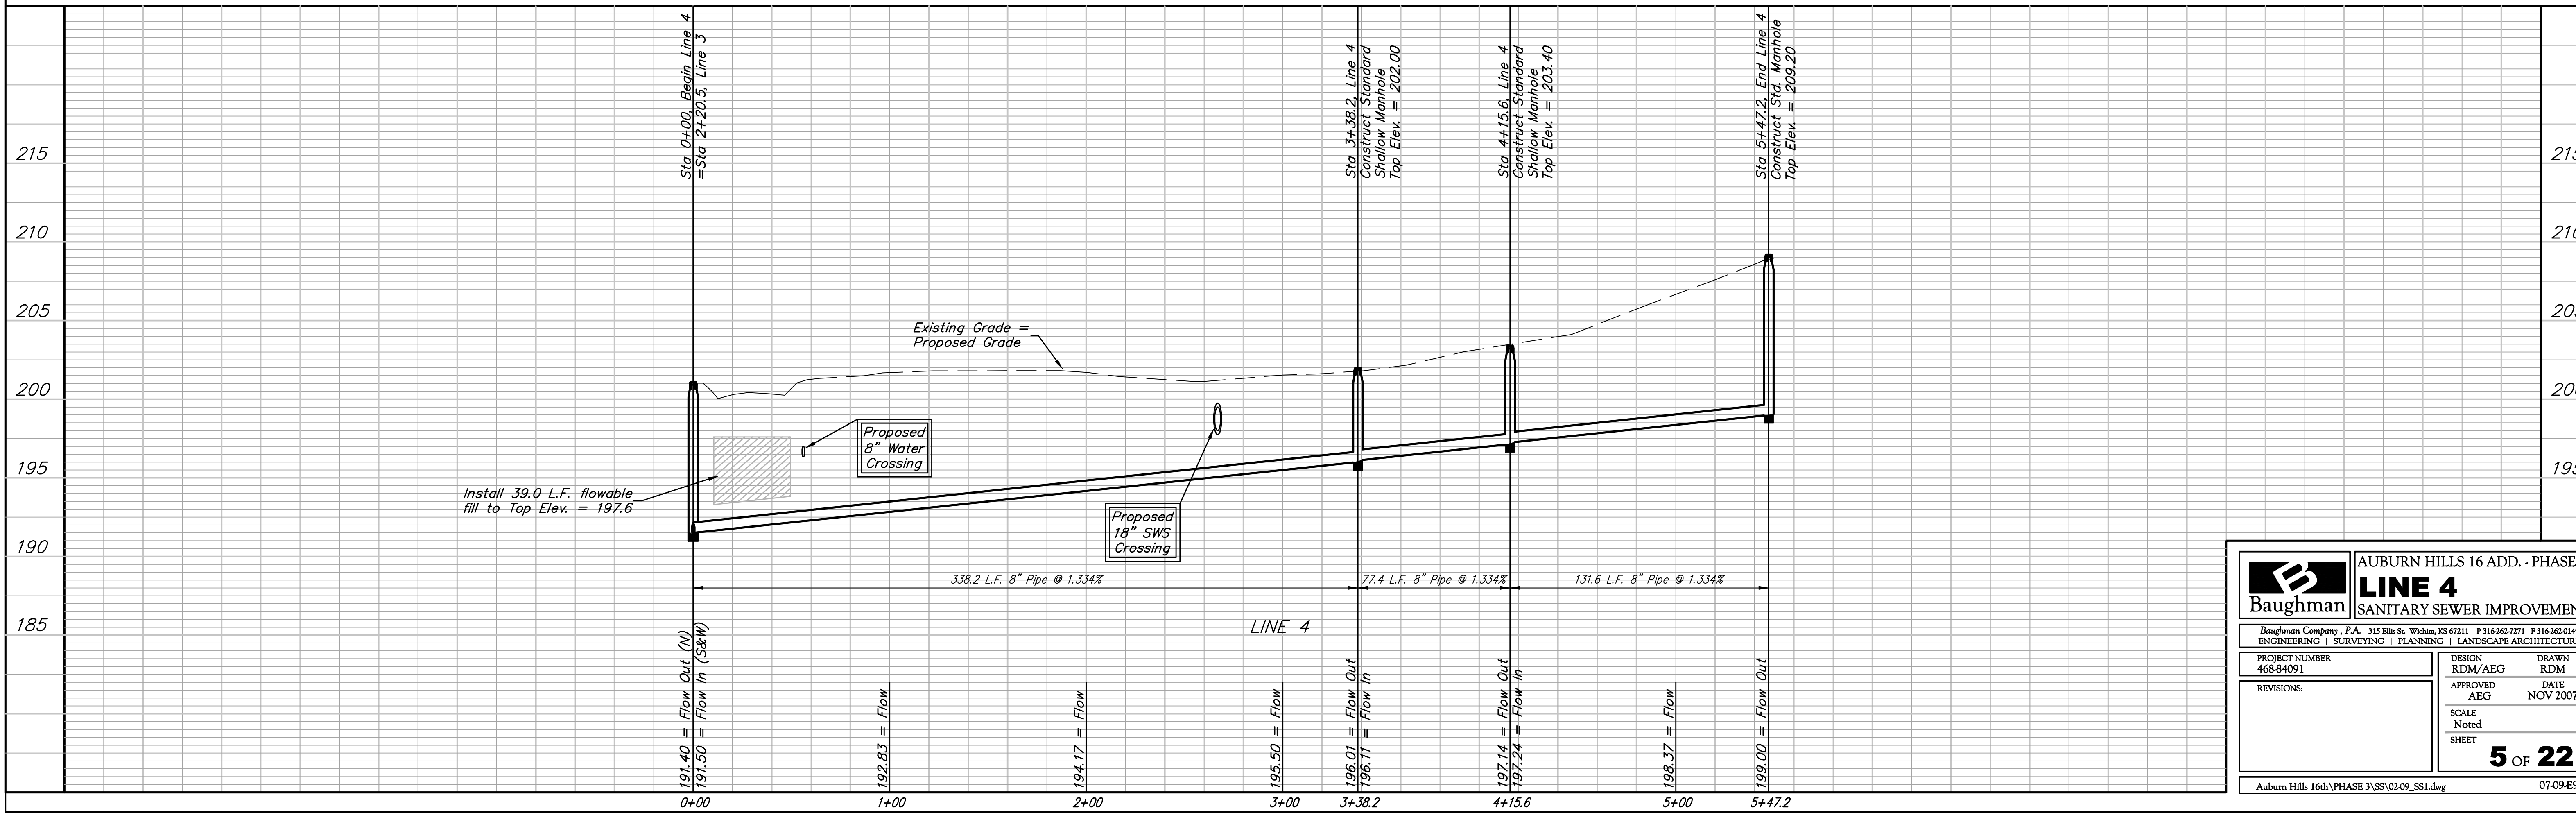
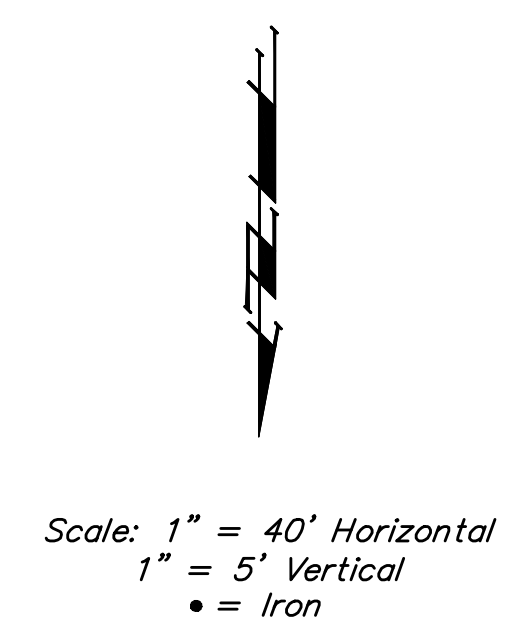


BENCHMARKS:

BM #1: "□" Cut on Top of Curb at West Line of Lot 7, Block A, Auburn Hills 5th Addition. Elev. = 207.73 (City Datum)

BM #2: Disc in Back of Curb, North of Front Corner Common to Lots 23 and 24, Block D, Auburn Hills 12th Addition. Elev. = 191.84 (City Datum)

BM #3: "□" Cut in Middle of Curb Inlet Top Adjacent to the South Corner of Lot 15, Block B. Elev. = 193.65 (City Datum)

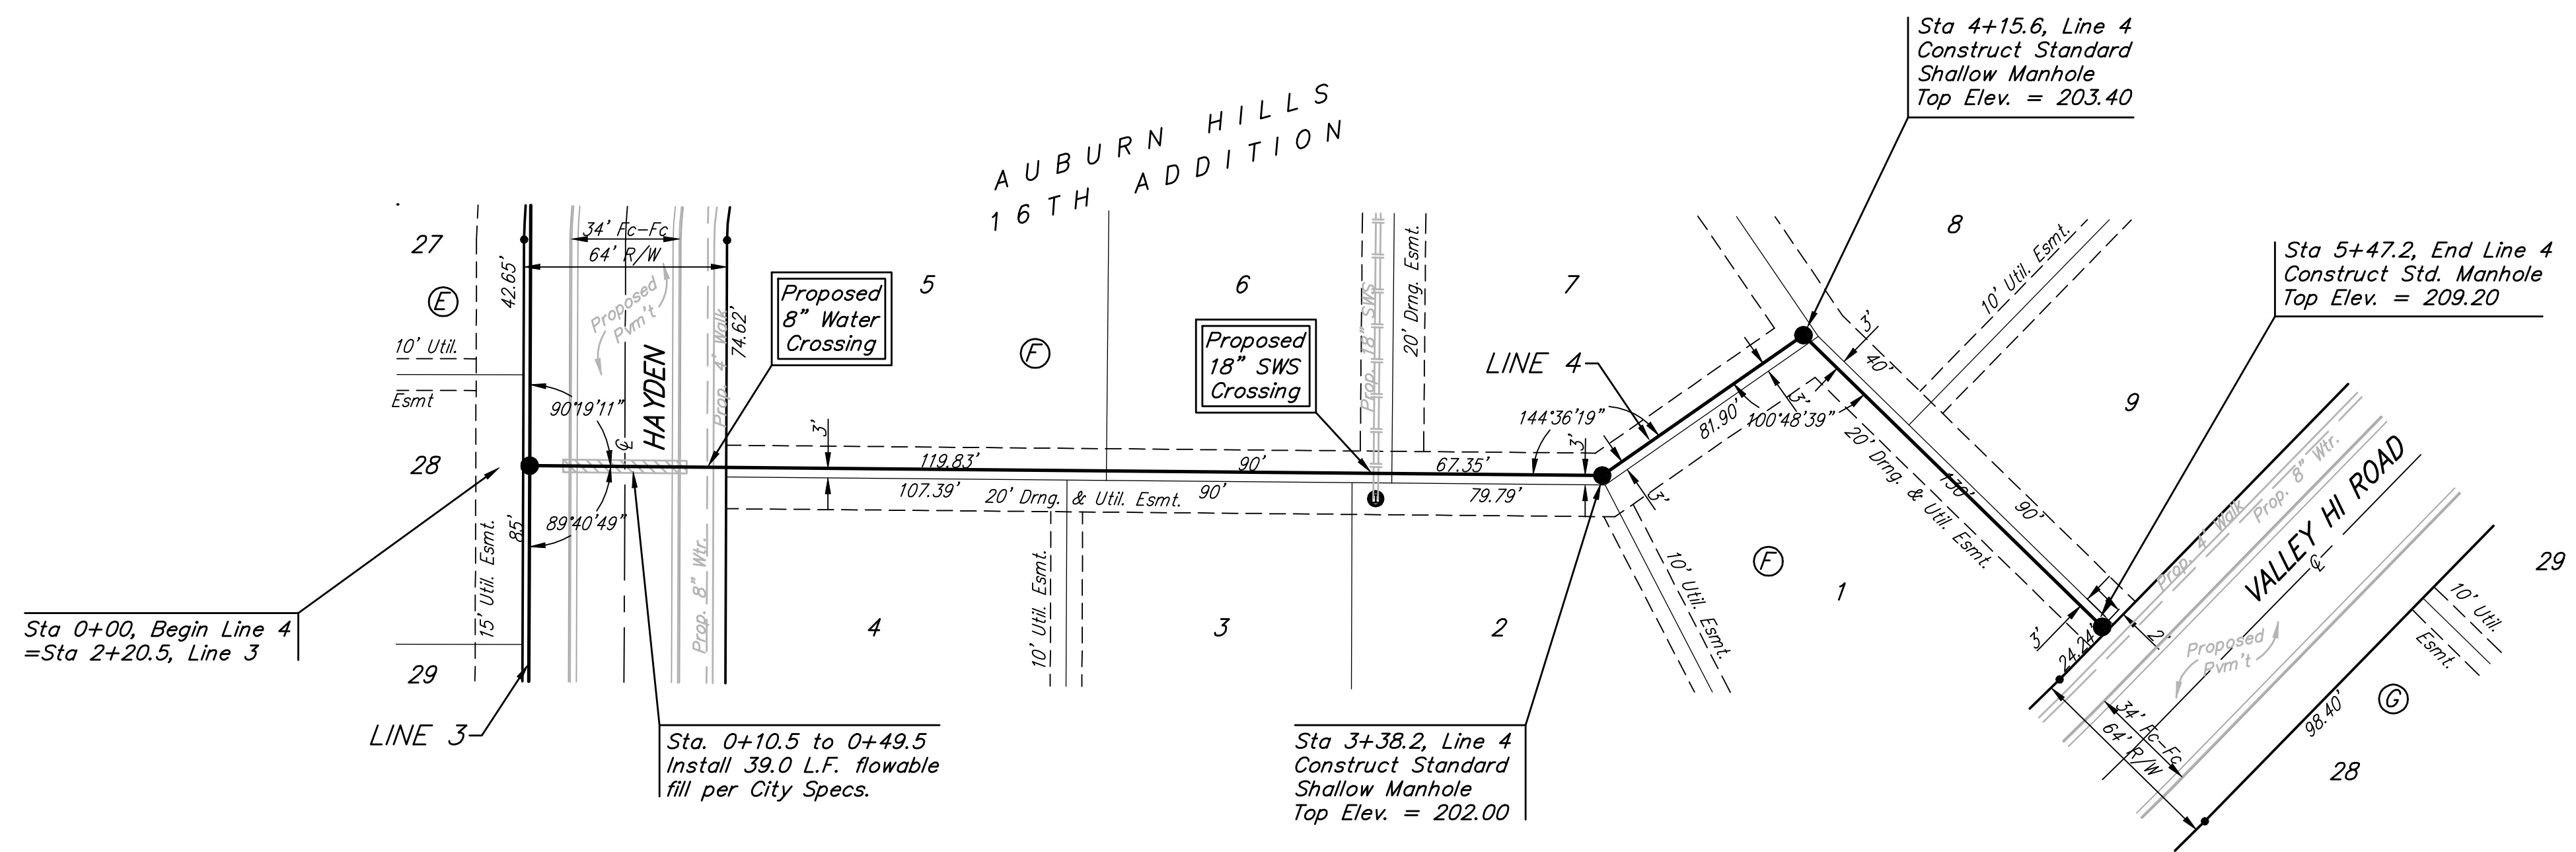

	AUBURN HILLS 16 ADD. - PHASE 3	
	LINE 4	
SANITARY SEWER IMPROVEMENTS		
<small>Baughman Company, P.A. 315 Ellis St. Wichita, KS 67211 P 316-262-7711 F 316-262-0149 ENGINEERING SURVEYING PLANNING LANDSCAPE ARCHITECTURE</small>		
PROJECT NUMBER 468-84091	DESIGN RDM/AEG	DRAWN RDM
REVISIONS:	APPROVED AEG	DATE NOV 2007
SCALE Noted SHEET 5 OF 22		
<small>Auburn Hills 16th\PHASE 3\SS\0209_SSI.dwg 07-09-E926</small>		