

PAVING AND INCIDENTAL DRAINAGE PLANS FOR
BOTANICA - THE WICHITA GARDENS
STREETS AND UTILITIES IMPROVEMENTS

BUBBLE MAP
SHEET TITLE
472-84758
PROJECT NUMBER

DMU
DESIGN BY
DMU
DRAWN BY
GJA
CHECKED BY

ISSUED
July 2010
REVISED

SHEET NO.
15 of 23



Control Points

Point No.	Northing	Easting	Description
13180	1689086.87	1640976.10	BM#50
13181	1688844.05	1641028.79	BM#51

PAVING POINTS



Point #	Northing	Easting	Desc.
4000	1689697.63	1639996.11	PC
4001	1689318.04	1640250.96	PRC
4002	1689338.82	1640427.58	PRC
4003	1689395.14	1640859.41	PCC
4004	1689434.94	1640968.05	PRC
4005	1689465.60	1641024.77	PT

STORM SEWER POINTS

Point #	Northing	Easting	Desc.
5000	1689823.59	1640014.72	ES
5001	1689815.58	1640027.40	ES
5002	1689811.38	1640034.57	ES
5003	1689790.80	1640088.76	ES
5004	1689358.95	1640147.40	ES
5005	1689334.65	1640164.98	INLET
5006	1689302.20	1640158.98	INLET
5007	1689276.86	1640172.85	ES

PAVING REMOVAL POINTS

Point #	Northing	Easting	Desc.
6000	1689513.92	1641101.54	TIE IN
6001	1689495.88	1641110.35	TIE IN
6002	1689108.92	1640992.59	TIE IN
6003	1689102.12	1640975.55	TIE IN

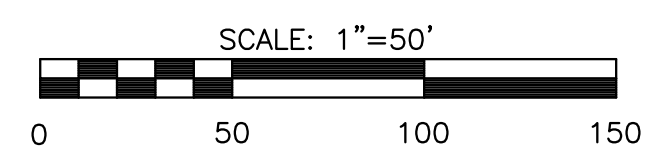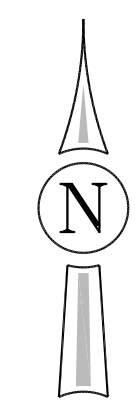

PLOTTED: Friday, July 02, 2010 @ 07:09AM

J:\CIVIL\08603\DWG\PAV\08603_LBM.DWG