



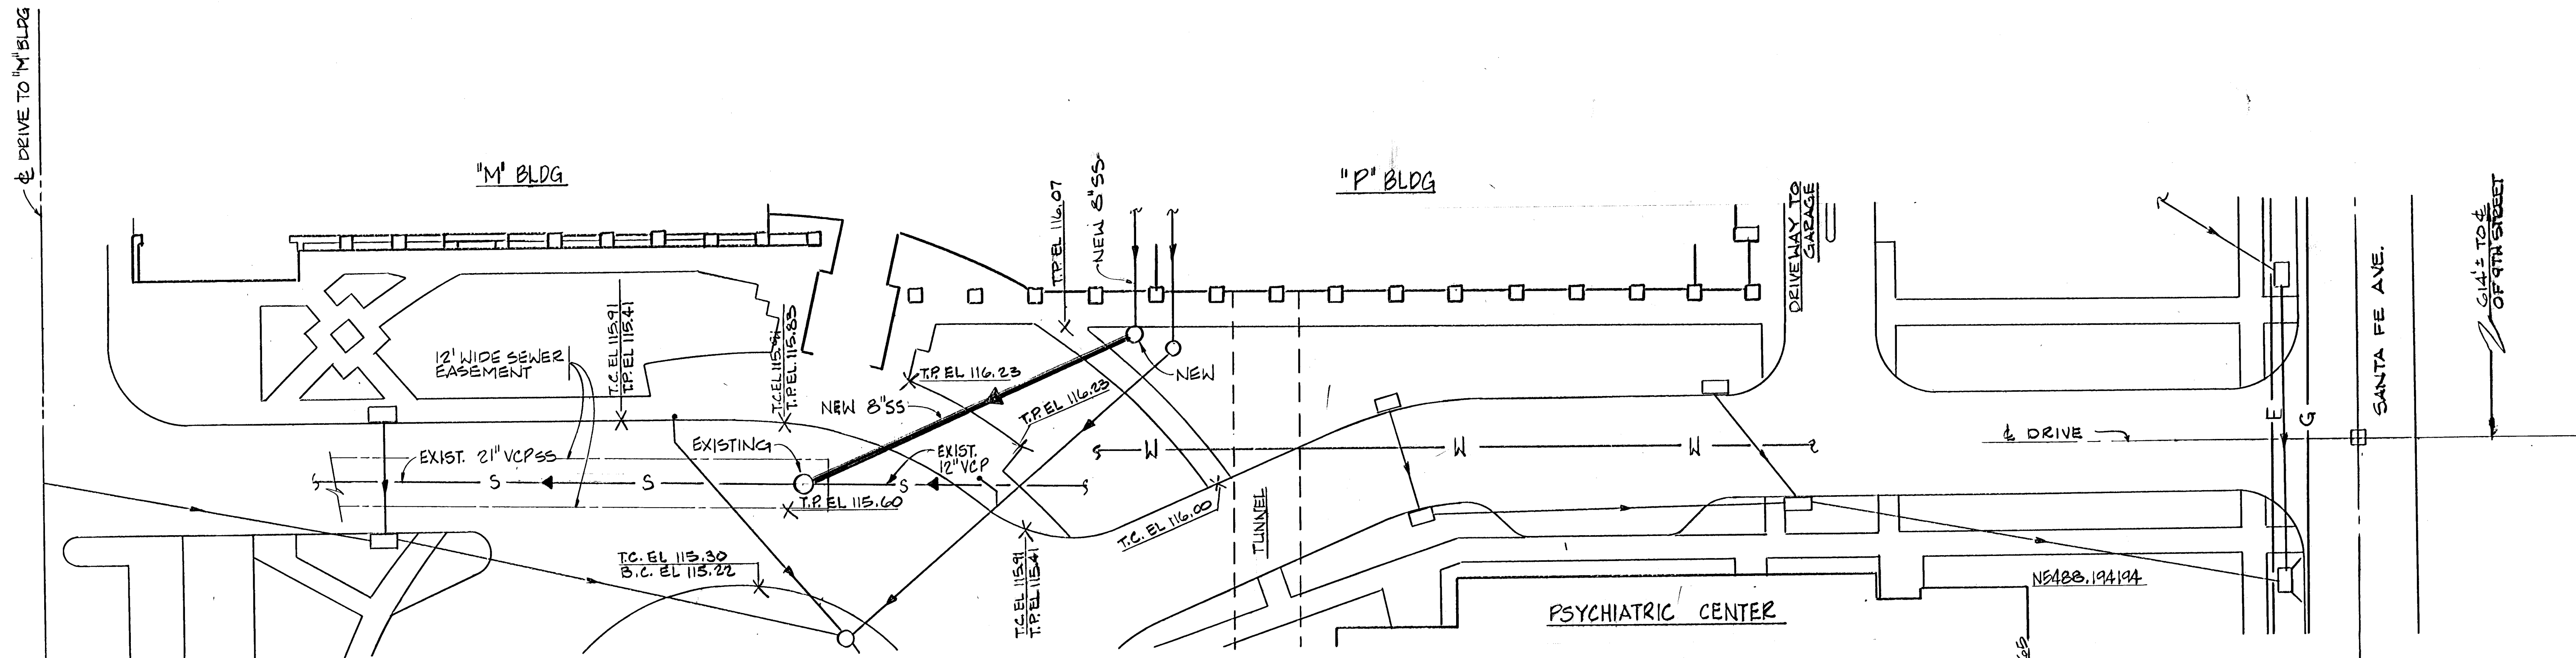

PLAN VIEW
SCALE: 1" = 20'-0"

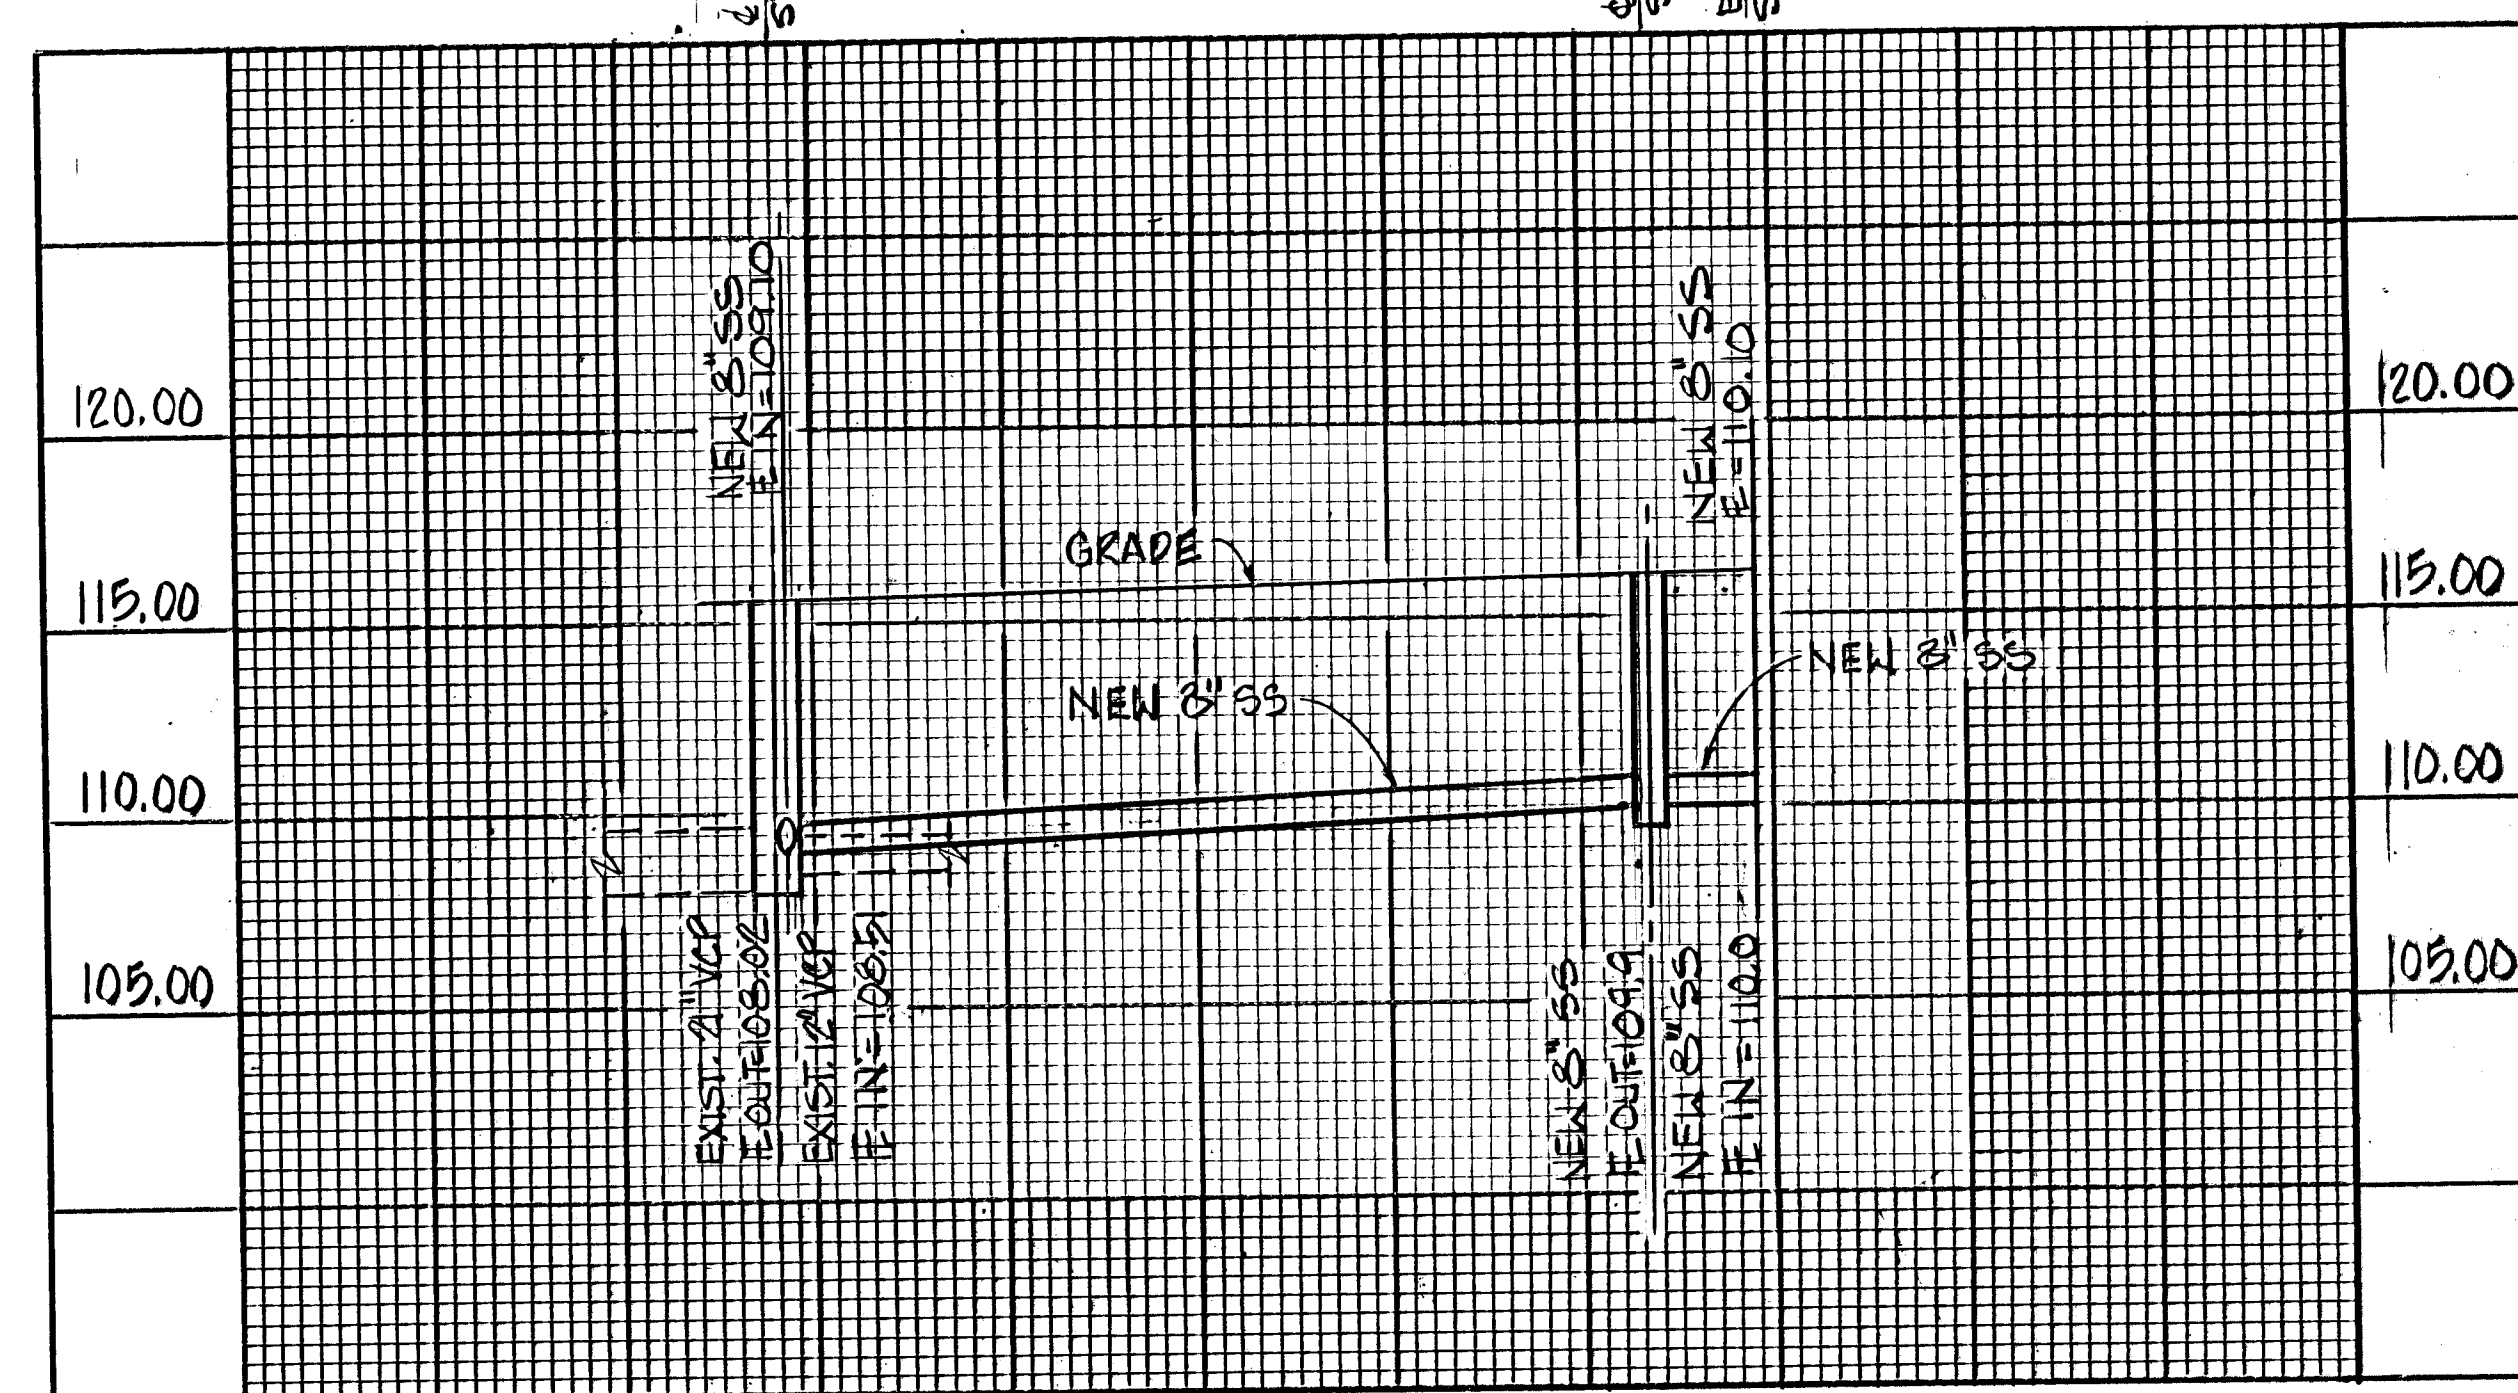

PROFILE VIEW
SCALE: 1" = 20'-0" HORIZONTAL
1" = 5'-0" VERTICAL

LEGEND

- T.C. - TOP OF CURB
- B.C. - BOTTOM OF CURB
- T.P. - TOP OF PAVEMENT
- CL - CENTER LINE
- - CULVERT (DRAINAGE)
- - FLOW DIRECTION
- S- - SEWER LINE
- W- - WATER LINE
- STA. - STATION NUMBER
- EL. - ELEVATION (CITY DATUM)
- - MANHOLE (DRAINAGE)
- - DRAIN
- FL - FLOW LINE
- SS - SANITARY SEWER

APPROVED AS NOTED
By CITY ENGINEER OF WICHITA
Sanitary Sewers KRH 2/4/92
Storm Sewers _____
Highway Approaches _____
Water Mains _____
Other _____

NOTE TO CONTRACTOR
INSPECTION AND TESTING FOR THIS PROJECT IS TO BE PERFORMED BY A LICENSED CONSULTING ENGINEERING FIRM IN ACCORDANCE WITH THE CITY OF WICHITA STANDARDS AND SPECIFICATIONS FOR CONSTRUCTION OF SANITARY SEWERS. NO WORK SHALL BE PERFORMED IN DEDICATED EASEMENTS OR THE PUBLIC RIGHT-OF-WAY BY THE CONTRACTOR WITHOUT SUCH INSPECTION AND TESTING. ALL WORK BE COMMENCED IN DEDICATED EASEMENTS OR PUBLIC RIGHT-OF-WAY WITHOUT WRITTEN AUTHORIZATION BY THE CITY ENGINEER.

PROJECT NO. 327PPS (607861)

3				
2				
1				
NO.	DATE	REVISIONS	BY	APP'D.
CITY OF WICHITA				
SAINT FRANCIS HOSPITAL				
"P"BUILDING SANITARY				
SEWER PLAN & PROFILE				
SHEET NO. 1 of 1	SCALE 1"=20'-0"	APP'D.		
DESIGNED WAB	DETAILED BKT	QUANTITIES	TRACED	
DESIGN CK. RWD	DETAL CK. RWD	QUAN. CK.	TRACE CK.	
JAN. 24, 1992				