


**MT VERNON STREET AND
DRAINAGE IMPROVEMENTS
FROM GREENWAY TO BROADWAY**

**Sanitary Sewer
Line 2**
SHEET TITLE 472-84289
448-90385
468-84514
PROJECT NUMBER


DESIGN BY JRA
DRAWN BY JSB
CHECKED BY JRA

ISSUED
May 27, 2008
REVISED

SHEET NO.
72 of 120

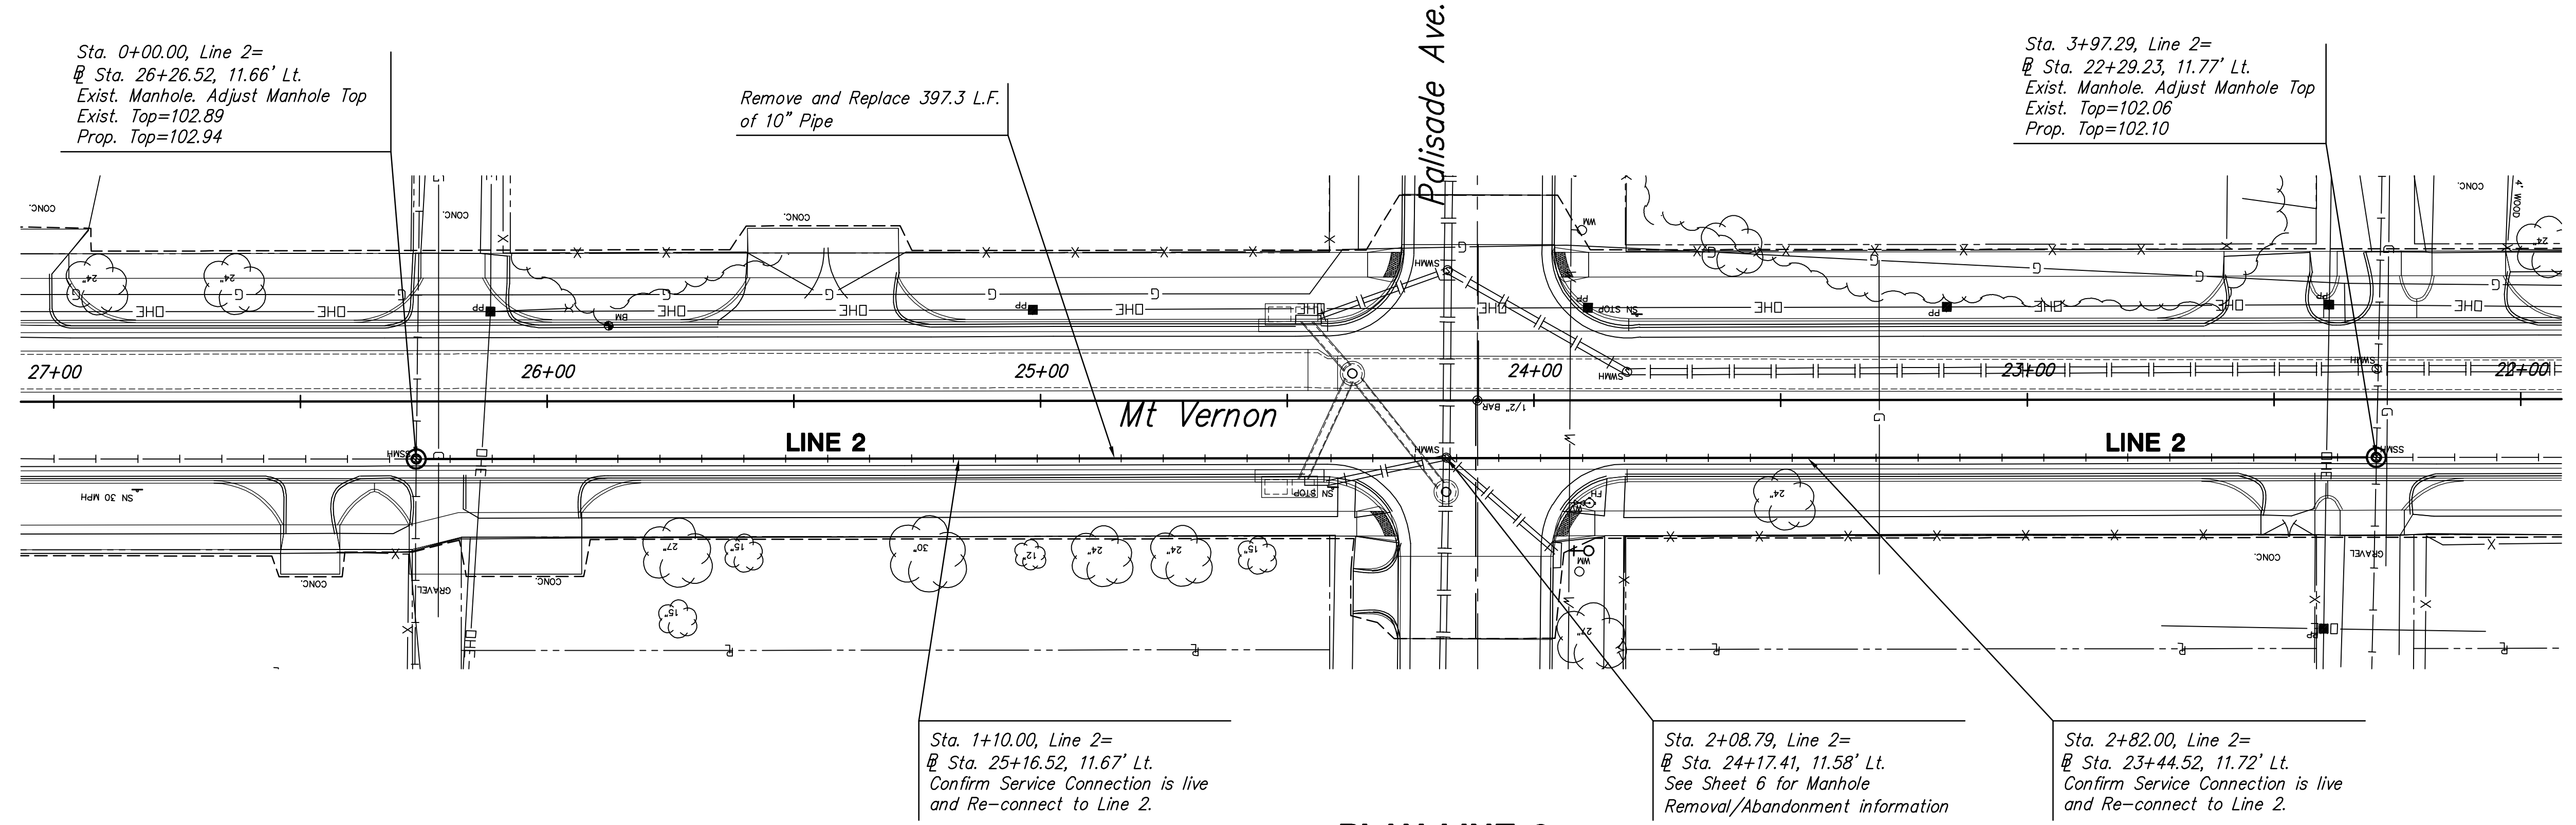

PLAN-LINE 2

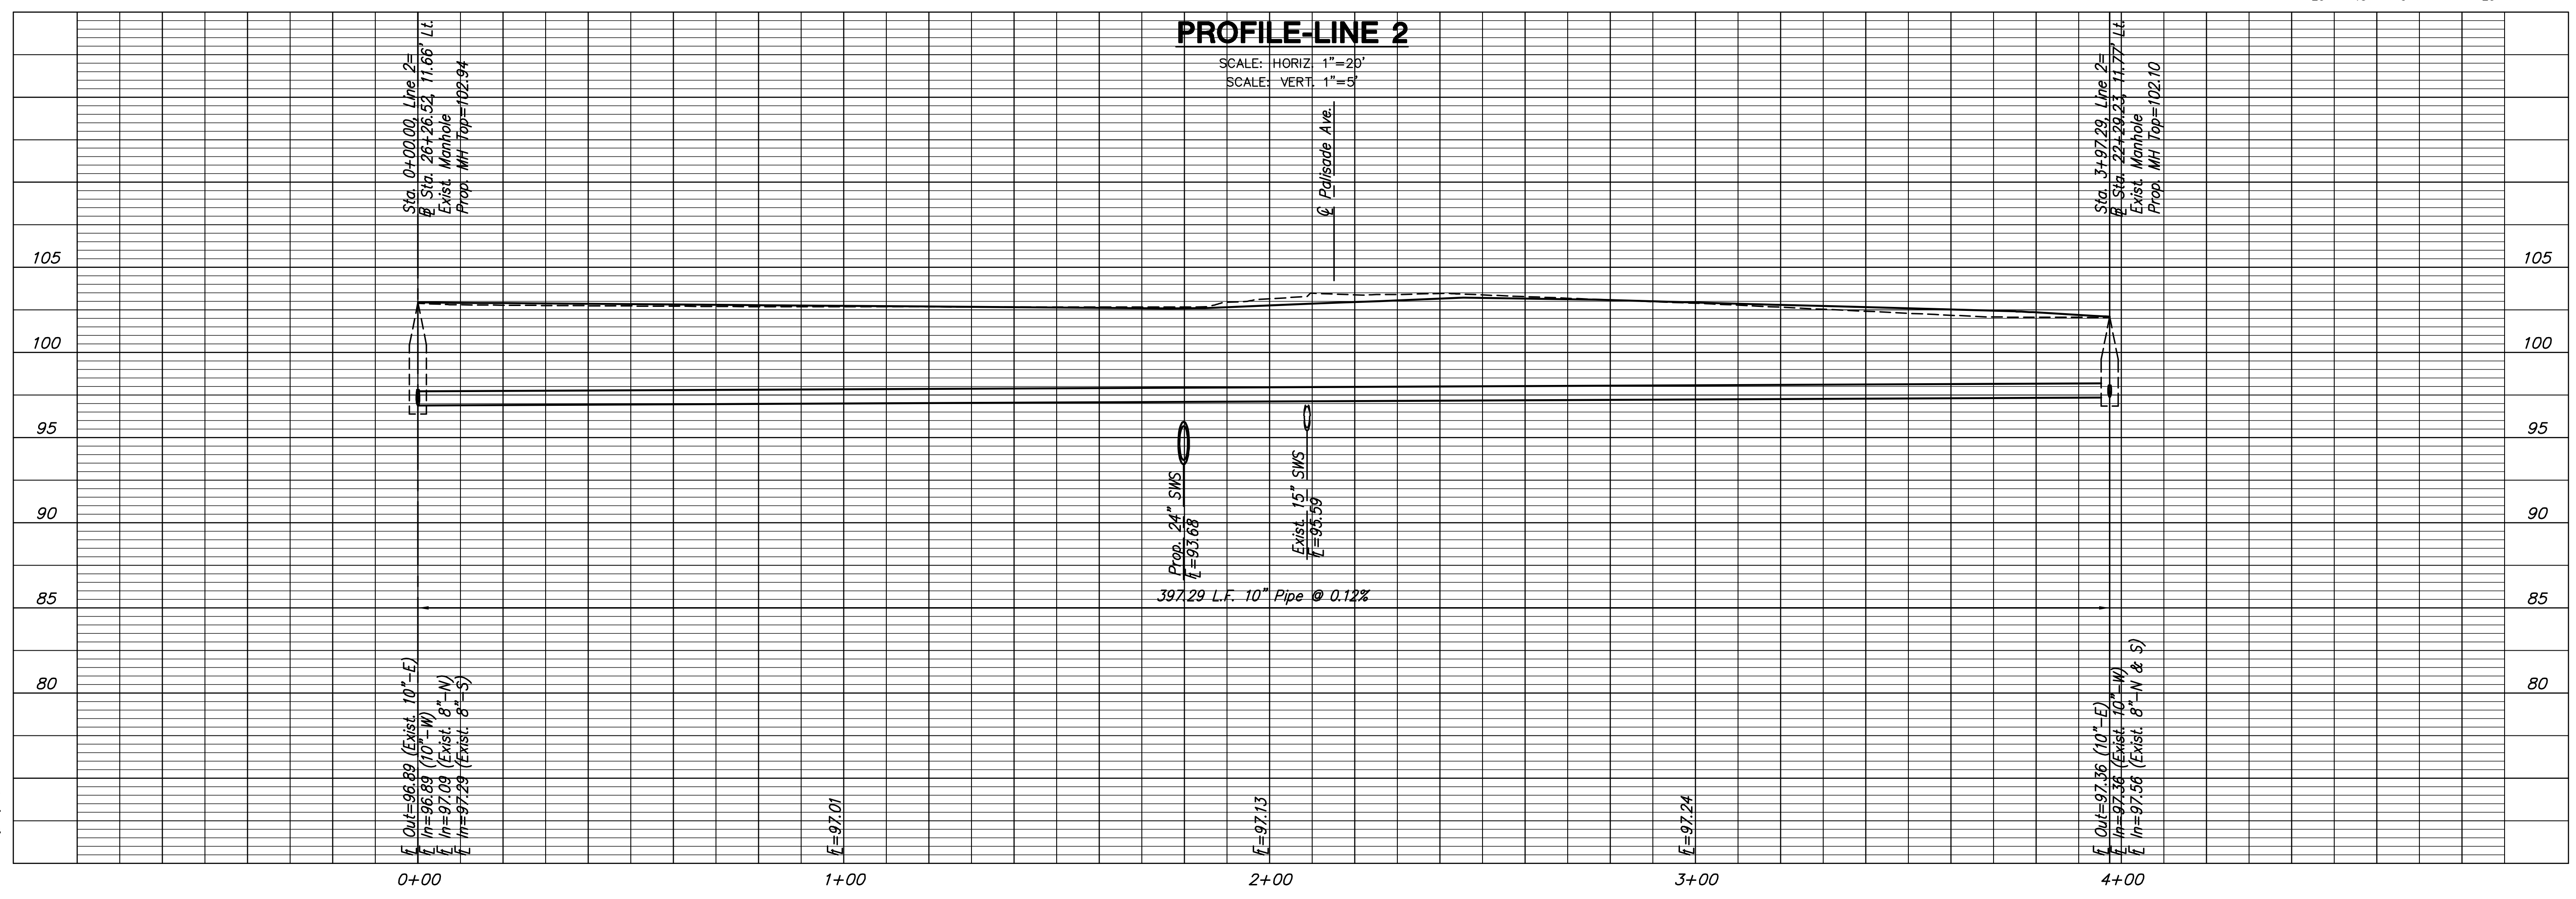

PROFILE-LINE 2

PLOTTED: Tuesday, May 27, 2008 @ 04:37PM

J:\CIVIL\05620\DWG\SSAN\0562002.DWG