


**MT VERNON STREET AND  
DRAINAGE IMPROVEMENTS  
FROM GREENWAY TO BROADWAY**

**Sanitary Sewer  
Line 3**  
SHEET TITLE 472-84289  
448-90385  
468-84514  
PROJECT NUMBER

DESIGN BY JRA  
DRAWN BY JSB  
CHECKED BY JRA



ISSUED  
May 27, 2008  
REVISED

SHEET NO.  
**73 of 120**

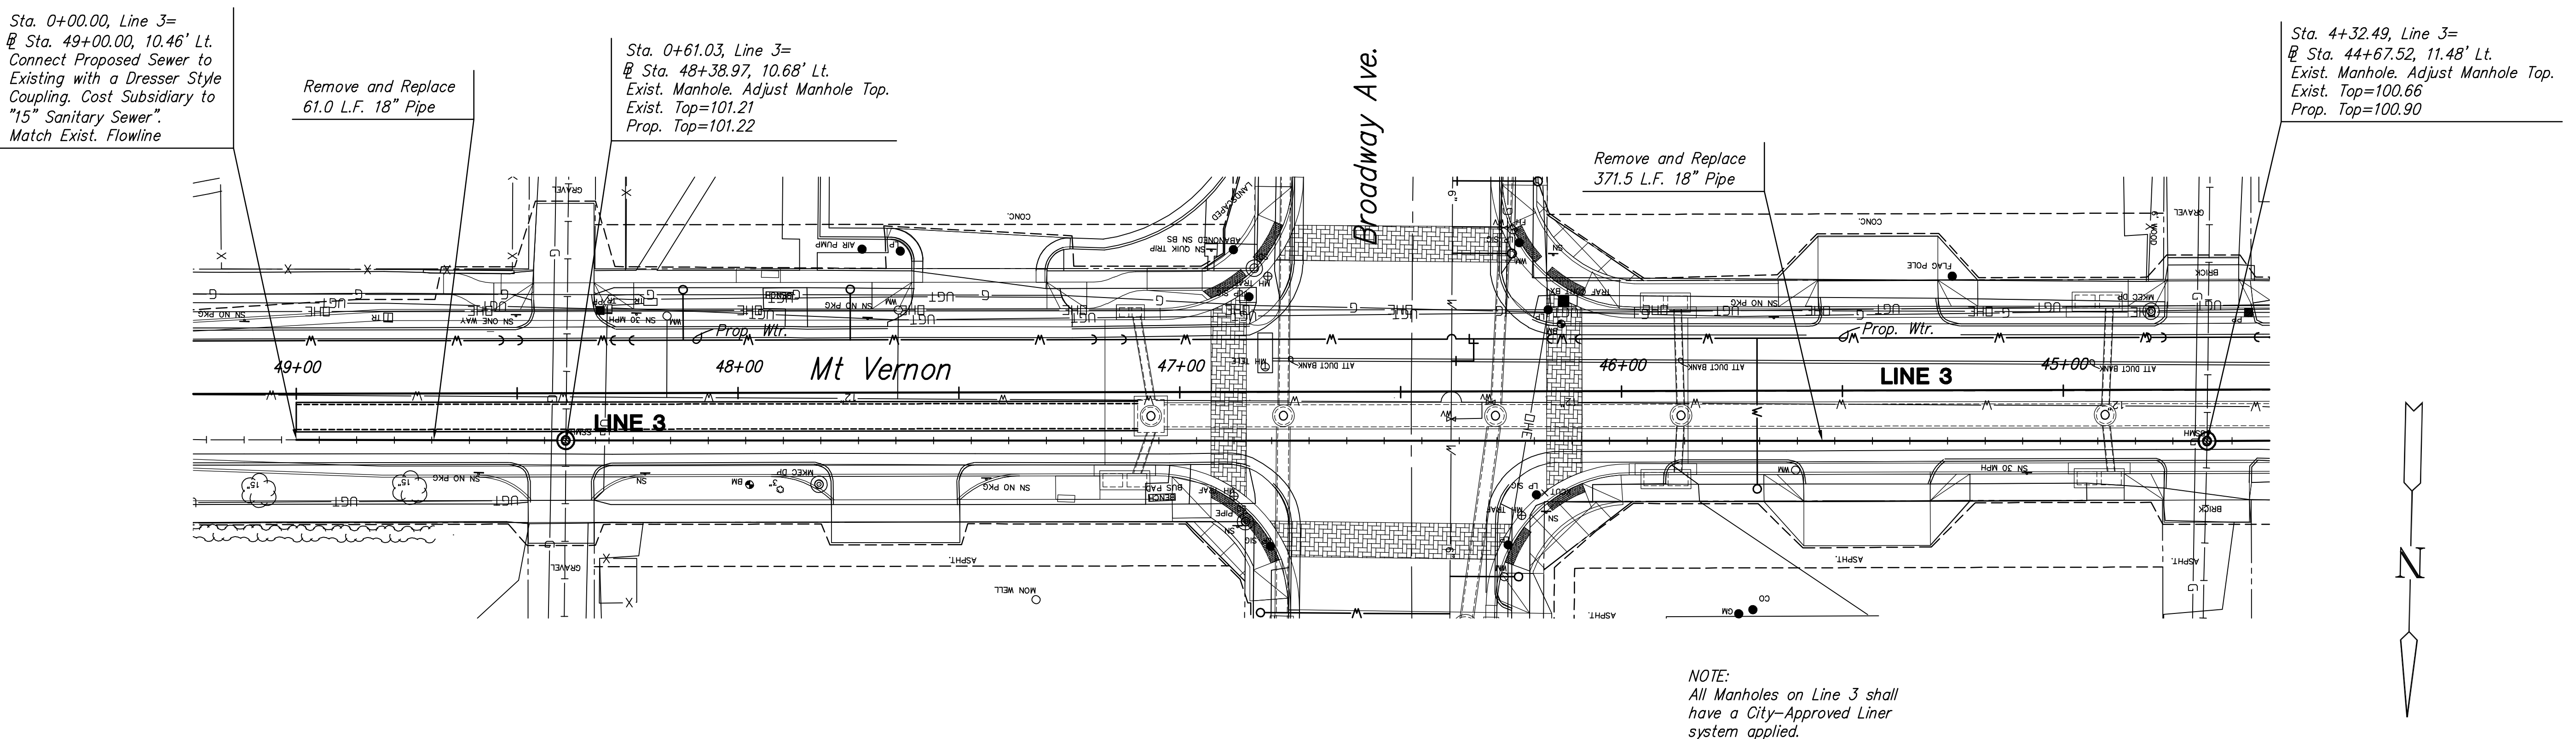

**PLAN-LINE 3**

NOTE:  
All Manholes on Line 3 shall  
have a City-Approved Liner  
system applied.

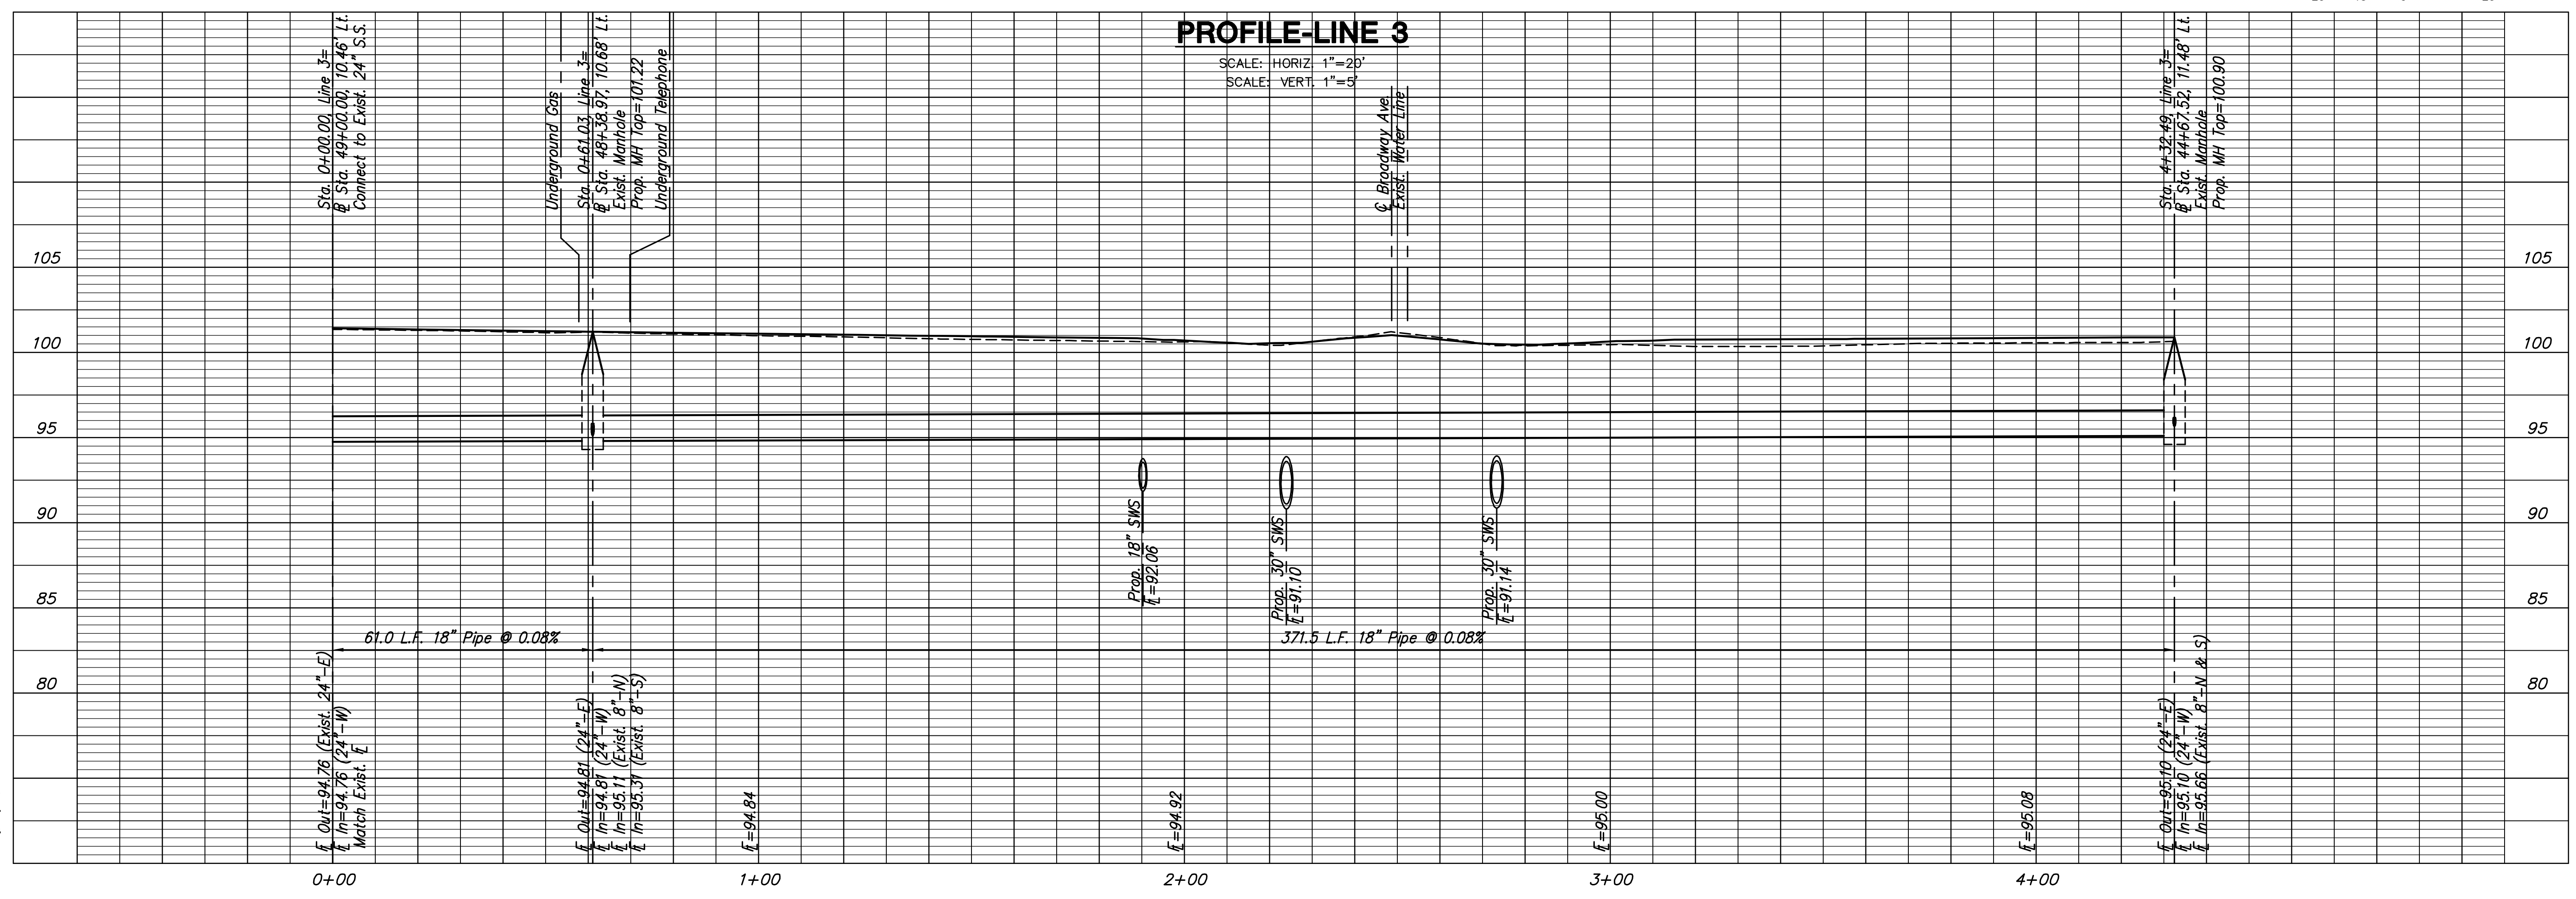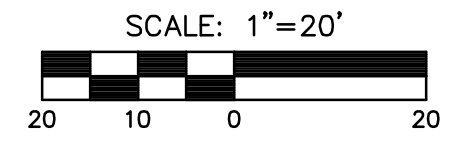

**PROFILE-LINE 3**

SCALE: HORIZ: 1"=20'  
SCALE: VERT: 1"=5'

PLOTTED: Thursday, May 27, 2008 @ 04:37PM

J:\CIVIL\05620\DWG\PLAN\05620P03.DWG