


**SANITARY SEWER PLANS FOR
MONARCH LANDING SECOND ADD.
PHASE 2 PART B**

LINE 1
SHEET TITLE
468-84433
PROJECT NUMBER


DESIGN BY: **DFL**
DRAWN BY: **DM**
CHECKED BY: **GJA**

ISSUED: **August 2009**
REVISED:

SHEET NO.
4 of 12

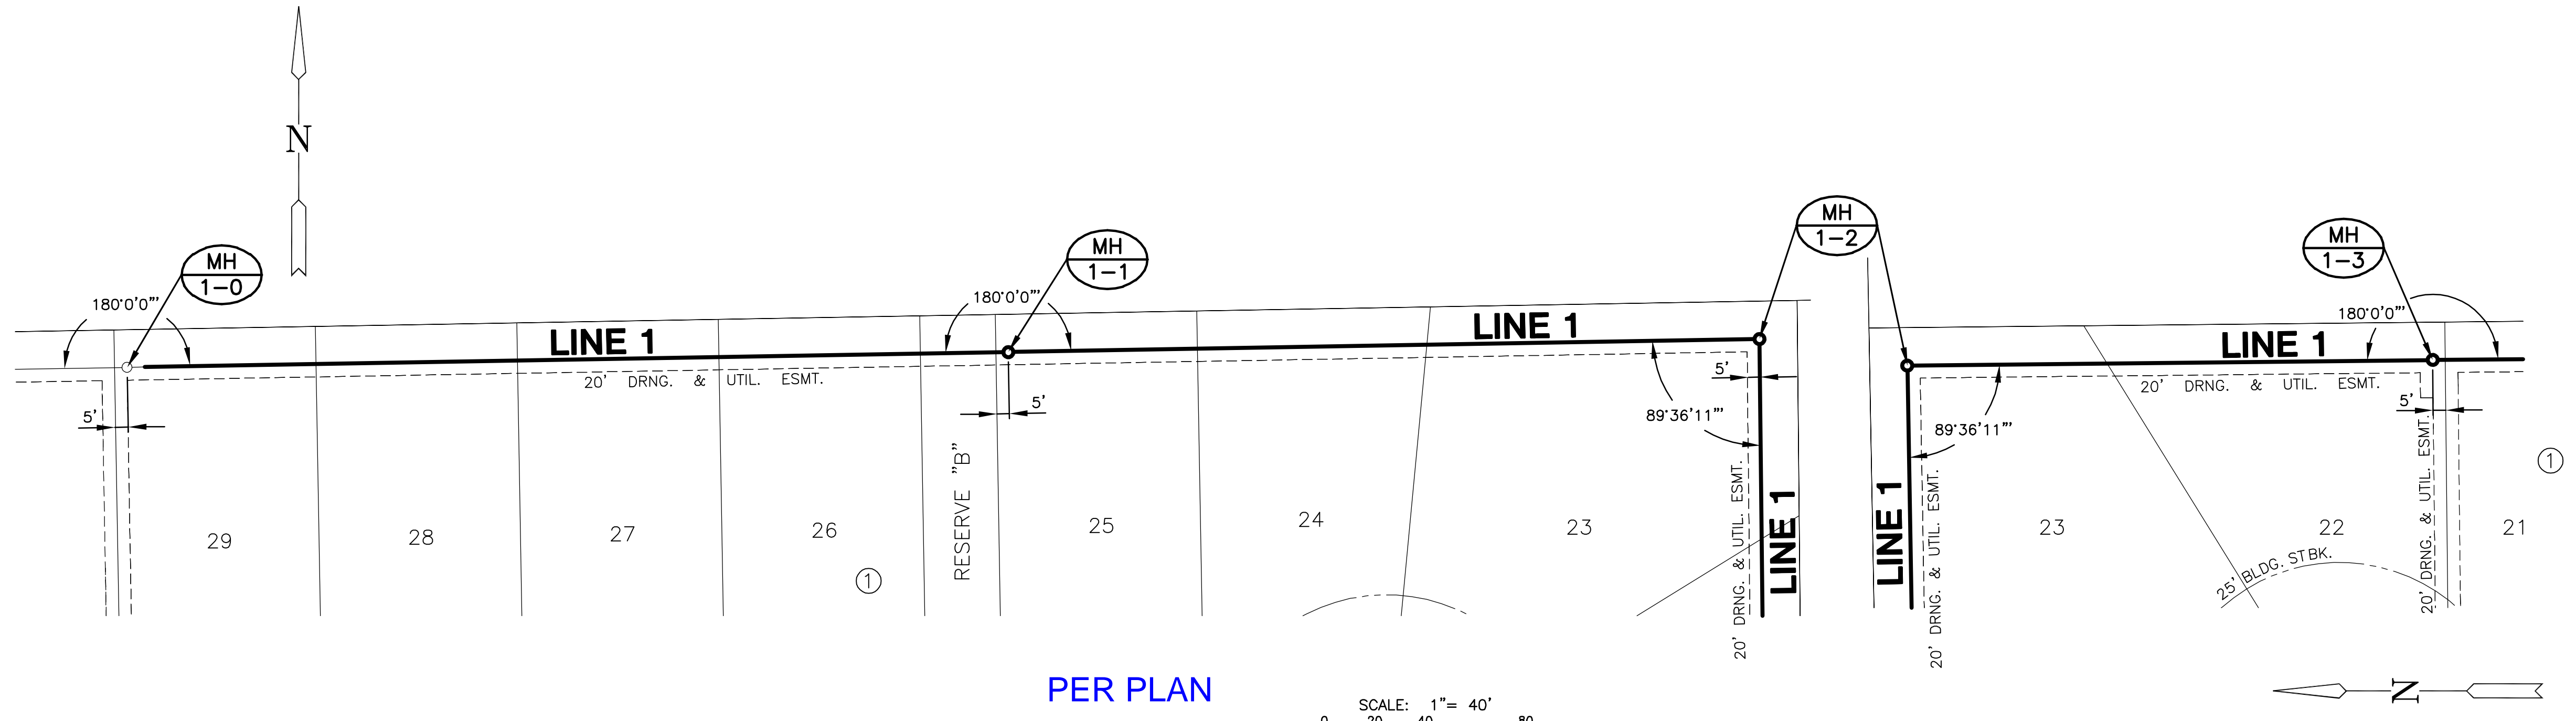

PER PLAN

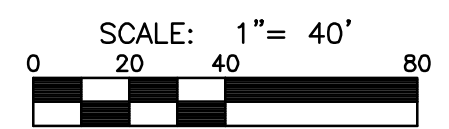

PLAN LINE 1

NOTE:
CONTRACTOR TO VERIFY THE
DEPTH AND LOCATION OF EXISTING
UTILITIES PRIOR TO CONSTRUCTION.

