


**SANITARY SEWER PLANS FOR  
MONARCH LANDING SECOND ADD.  
PHASE 2 PART B**



| PLAT IRONS |            |            |       |
|------------|------------|------------|-------|
| Point #    | Northing   | Eastng     | Desc. |
| 2002       | 1702897.02 | 1699442.28 | PI    |
| 2003       | 1702089.84 | 1699448.17 | PI    |
| 2004       | 1702005.84 | 1699448.77 | PI    |
| 2005       | 1701490.86 | 1699453.80 | PI    |
| 2007       | 1702070.40 | 1699508.43 | PI    |
| 2008       | 1702006.40 | 1699509.03 | PI    |
| 2009       | 1702350.55 | 1699582.03 | PI    |
| 2010       | 1702196.44 | 1699586.13 | PI    |
| 2011       | 1702487.84 | 1699600.95 | PI    |
| 2012       | 1701512.54 | 1699610.28 | PI    |
| 2013       | 1702076.76 | 1699610.88 | PI    |
| 2014       | 1701492.35 | 1699612.34 | PI    |
| 2015       | 1701770.97 | 1699612.82 | PI    |
| 2016       | 1702012.88 | 1699615.26 | PI    |
| 2017       | 1702574.81 | 1699618.26 | PI    |
| 2019       | 1702348.78 | 1699649.90 | PI    |
| 2020       | 1702205.32 | 1699653.72 | PI    |
| 2021       | 1702484.07 | 1699658.83 | PI    |
| 2022       | 1701828.76 | 1699667.38 | PI    |
| 2023       | 1702083.56 | 1699668.26 | PI    |
| 2024       | 1701888.74 | 1699680.84 | PI    |
| 2025       | 1701519.83 | 1699673.85 | PI    |
| 2026       | 1701487.84 | 1699676.09 | PI    |
| 2027       | 1701782.34 | 1699676.23 | PI    |
| 2029       | 1701475.48 | 1699677.73 | PI    |
| 2029       | 1702020.86 | 1699678.88 | PI    |
| 2030       | 1701828.19 | 1699688.48 | PI    |
| 2031       | 1701888.17 | 1699690.04 | PI    |
| 2035       | 1701885.71 | 1699779.88 | PI    |
| 2036       | 1701481.87 | 1699825.85 | PI    |
| 2037       | 1701938.03 | 1699809.29 | PI    |
| 2038       | 1702013.02 | 1699815.81 | PI    |
| 2038       | 1702327.45 | 1699825.10 | PI    |
| 2040       | 1702089.83 | 1699835.13 | PI    |
| 2041       | 1701975.20 | 1699881.21 | PI    |
| 2043       | 1701888.28 | 1699889.84 | PI    |
| 2044       | 1702474.50 | 1699870.36 | PI    |
| 2045       | 1702330.00 | 1699883.04 | PI    |
| 2048       | 1702102.18 | 1699883.07 | PI    |
| 2047       | 1701944.33 | 1700008.81 | PI    |
| 2048       | 1702516.79 | 1700011.37 | PI    |
| 2048       | 1701881.85 | 1700352.82 | PI    |
| 2050       | 1701888.06 | 1700385.45 | PI    |
| 2052       | 1702503.88 | 1700192.88 | PI    |
| 2053       | 1702580.46 | 1700206.25 | PI    |
| 2054       | 1702123.90 | 1700285.47 | PI    |
| 2058       | 1702155.11 | 1700335.38 | PI    |
| 2058       | 1701787.20 | 1700373.88 | PI    |
| 2060       | 1701703.21 | 1700374.25 | PI    |
| 2062       | 1701787.00 | 1700389.54 | PI    |
| 2063       | 1701901.50 | 1700393.73 | PI    |
| 2065       | 1702129.24 | 1700414.78 | PI    |
| 2066       | 1701554.12 | 1700417.77 | PI    |
| 2069       | 1702072.00 | 1700424.14 | PI    |
| 2070       | 1702552.72 | 1700428.45 | PI    |
| 2071       | 1702495.47 | 1700437.75 | PI    |
| 2072       | 1701548.29 | 1700445.95 | PI    |
| 2073       | 1701780.88 | 1700447.59 | PI    |
| 2074       | 1701786.16 | 1700451.58 | PI    |
| 2077       | 1701945.86 | 1700471.83 | PI    |
| 2076       | 1701878.55 | 1700488.88 | PI    |
| 2078       | 1701905.96 | 1700509.70 | PI    |
| 2080       | 1701737.59 | 1700524.80 | PI    |
| 2081       | 1702002.70 | 1700533.08 | PI    |
| 2082       | 1702524.62 | 1700556.89 | PI    |
| 2083       | 1702040.69 | 1700565.88 | PI    |
| 2084       | 1701958.77 | 1700570.88 | PI    |
| 2085       | 1702357.07 | 1700576.87 | PI    |
| 2086       | 1701705.43 | 1700585.98 | PI    |
| 2087       | 1702177.13 | 1700586.43 | PI    |
| 2088       | 1702085.18 | 1700588.37 | PI    |
| 2088       | 1702484.90 | 1700588.28 | PI    |
| 2090       | 1701980.92 | 1700601.64 | PI    |
| 2093       | 1702347.98 | 1700633.85 | PI    |
| 2096       | 1702182.37 | 1700642.39 | PI    |
| 2097       | 1702072.39 | 1700642.48 | PI    |
| 2099       | 1701878.29 | 1700679.99 | PI    |
| 2101       | 1702721.11 | 1700788.88 | PI    |
| 2102       | 1702085.06 | 1700775.88 | PI    |
| 2103       | 1701880.98 | 1700830.80 | PI    |
| 2105       | 1701662.41 | 1700838.58 | PI    |
| 2106       | 1701903.02 | 1700871.31 | PI    |
| 2107       | 1701772.33 | 1700972.81 | PI    |
| 2108       | 1701616.01 | 1700985.21 | PI    |
| 2108       | 1701884.04 | 1700988.40 | PI    |
| 2111       | 1701842.30 | 1701000.28 | PI    |
| 2113       | 1701903.80 | 1701029.50 | PI    |
| 2114       | 1701772.91 | 1701030.61 | PI    |
| 2115       | 1702082.11 | 1701170.72 | PI    |
| 2118       | 1701845.42 | 1701174.88 | PI    |

| SANITARY SEWER POINTS |            |            |         |
|-----------------------|------------|------------|---------|
| Point #               | Northing   | Eastng     | Desc.   |
| 3000                  | 1702694.57 | 1700105.86 | MH 1-0  |
| 3001                  | 1702700.66 | 1700455.81 | MH 1-1  |
| 3002                  | 1702705.85 | 1700754.05 | MH 1-2  |
| 3003                  | 1702497.28 | 1700756.23 | MH 1-3  |
| 3004                  | 1702247.30 | 1700758.85 | MH 1-4  |
| 3005                  | 1702350.83 | 1700123.73 | MH 2-0  |
| 3006                  | 1702351.62 | 1700185.80 | RISER 1 |
| 3007                  | 1702352.83 | 1700280.23 | RISER 2 |
| 3008                  | 1702353.51 | 1700333.82 | MH 2-1  |
| 3009                  | 1702267.97 | 1700480.64 | MH 2-2  |
| 3010                  | 1702269.69 | 1700578.83 | MH 2-3  |

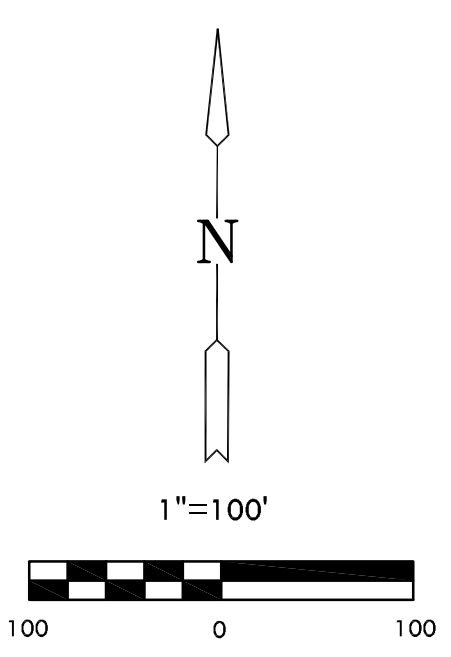

**BUBBLE MAP**  
SHEET TITLE  
468-84433  
PROJECT NUMBER

DESIGN BY: **DFL**  
DRAWN BY: **DMU**  
CHECKED BY: **GJA**

ISSUED: **August 2009**  
REVISED:

SHEET NO.  
**6 of 12**