

SS MH-EX-1  
N 22904.06 E 22392.24  
STA. 0+00.00, SS Line 1  
CONNECT TO EXIST MANHOLE, D = 5.0'  
TOP ELEV. 1326.10

SS MH-1  
N 22716.10 E 22450.71  
STA. 1+96.84, SS Line 1  
CONSTRUCT STD. TYPE 'P' MH, D = 5.0'  
TOP ELEV. 1325.20


SS MH-2  
N 22349.29 E 22450.67  
STA. 5+63.65, SS Line 1  
CONSTRUCT STD. TYPE 'P' MH, D = 5.0'  
TOP ELEV. 1326.60

SS MH-3  
N 22043.30 E 22450.63  
STA. 8+69.64, SS Line 1  
CONSTRUCT STD. TYPE 'P' MH, D = 5.0'  
TOP ELEV. 1324.90

SEWER SERVICE TABLE

DISTANCE FROM MAIN TO RISER (LT./RT.)	DISTANCE FROM		NUMBER	TYPE	LOCATION			FOR INFORMATION ONLY		
	UPSTREAM MH	DOWNSTREAM MH			LOT NO.	BLOCK NO.	LINE NO.	STATION \ DIRECTION	APPROXIMATE LENGTH 4" PIPE VERTICAL	HORIZONTAL
14.8'	146'	50'	1	8" X 4" Tee Riser	1	1	1	0+50/R	14'	+15'
15'	16'	180'	2	8" X 4" Tee Riser	2	1	1	1+80/R	13'	15'
15.10'	232'	135'	3	8" X 4" Tee Riser	3	1	1	3+33/R	14'	+15'
14.90'	140'	227'	4	8" X 4" Tee Riser	4	1	1	4+25/R	14'	+15'
15'	54'	314'	5	8" X 4" Tee Riser	5	1	1	5+10/R	14'	15'
14.70'	265'	41'	6	8" X 4" Tee Riser	6	1	1	6+05/R	13'	+15'
14.80'	175'	131'	7	8" X 4" Tee Riser	7	1	1	6+95/R	12'	+15'
15.20'	90'	216'	8	8" X 4" Tee Riser	8	1	1	7+80/R	11'	+15'

NOTE: Vertical Riser Pipe shall be extended to 2' minimum above ground water elevation and 4' maximum below proposed ground elevation.

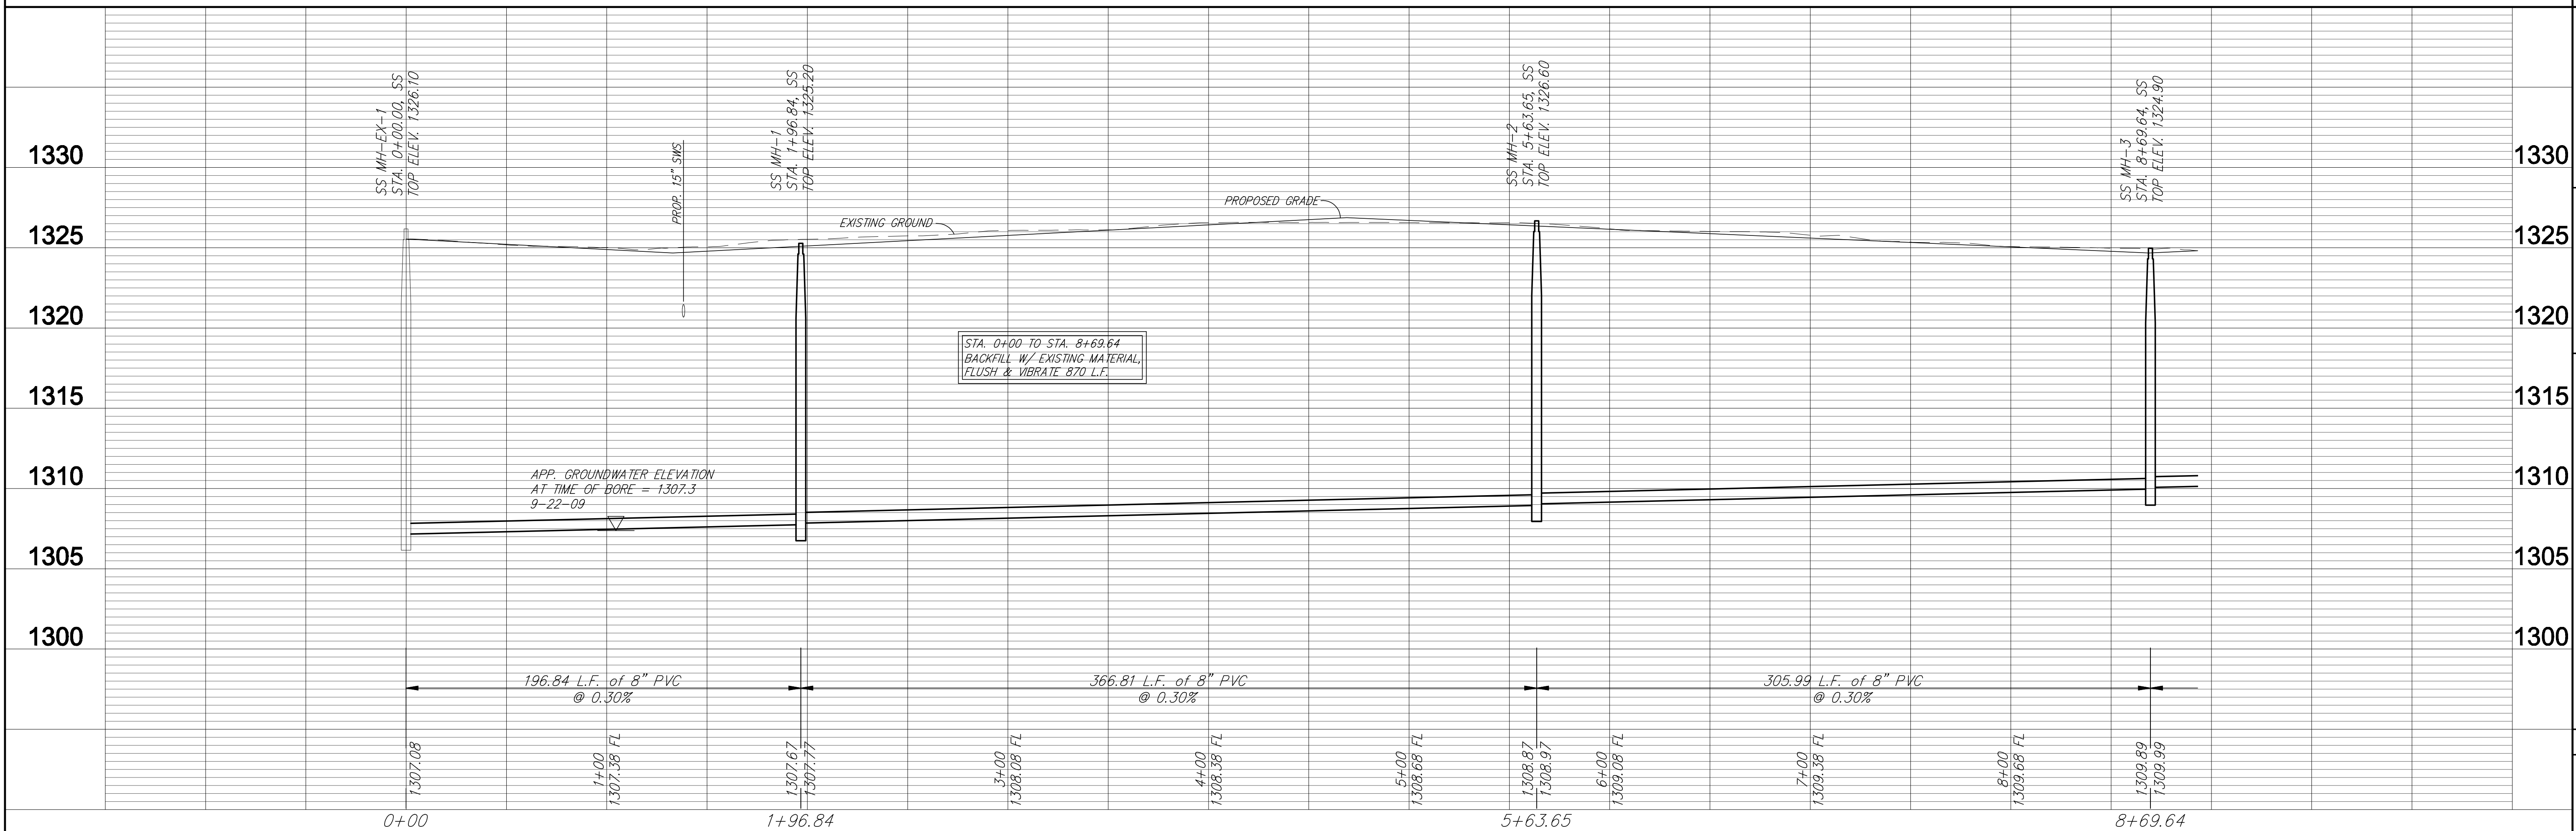

**Ruggles & Bolina P.A.**  
 Engineering & Surveying Limited Liability Corporation  
 1000 S. W. 10th St., Suite 100  
 Fort Lauderdale, FL 33315  
 Phone: (954) 571-1111  
 Fax: (954) 571-1112  
 Email: info@rugglesbolina.com

PROJECT NUMBER: 466-84209  
 DRAWING FILE: 466-84209-01  
 ENGINEERING BASE: [05 Line 1]

SANITARY SEWER IMPROVEMENTS  
 LINE 1  
 WICHITA, KANSAS

REVISION: \_\_\_\_\_  
 DRAWN: AML  
 CHECKED: AML  
 DATE: Sept. 11, 2009  
 UTILITY

3367E  
 16