


BY	DATE


Plotted on: Tuesday, January 04, 2005 8:07:44 AM
 JGraham Plot Queue: \\cbsw100\KC029049-P5
 Plot Scale: 50,0000081,000000 Pen Table: m:\Jobs\29049\TechProd\Railroad\plots\fullsize.pen
 Design Filename: M:\Jobs\29049\TechProd\Railroad\Drawings\Plan_B\PinProfile\Phase1\wcl.t00L.dgn

(WCI) 5/8" Ø Rebar w/ Alum. Cap Stamped "WCI"
 & Center Punched, Flush with Ground
 N. 1700491.0473 E. 1649233.8869 Elev. 1312.12
 1. To W. Rail of BNSF Track 12.40' E
 2. To Book of E. Curb of Broadway 25.00' W
 3. To E. of 23rd St. 37.30' S
 4. To Top of FH 23.55' NW

BNSF TRACK WORK ONLY

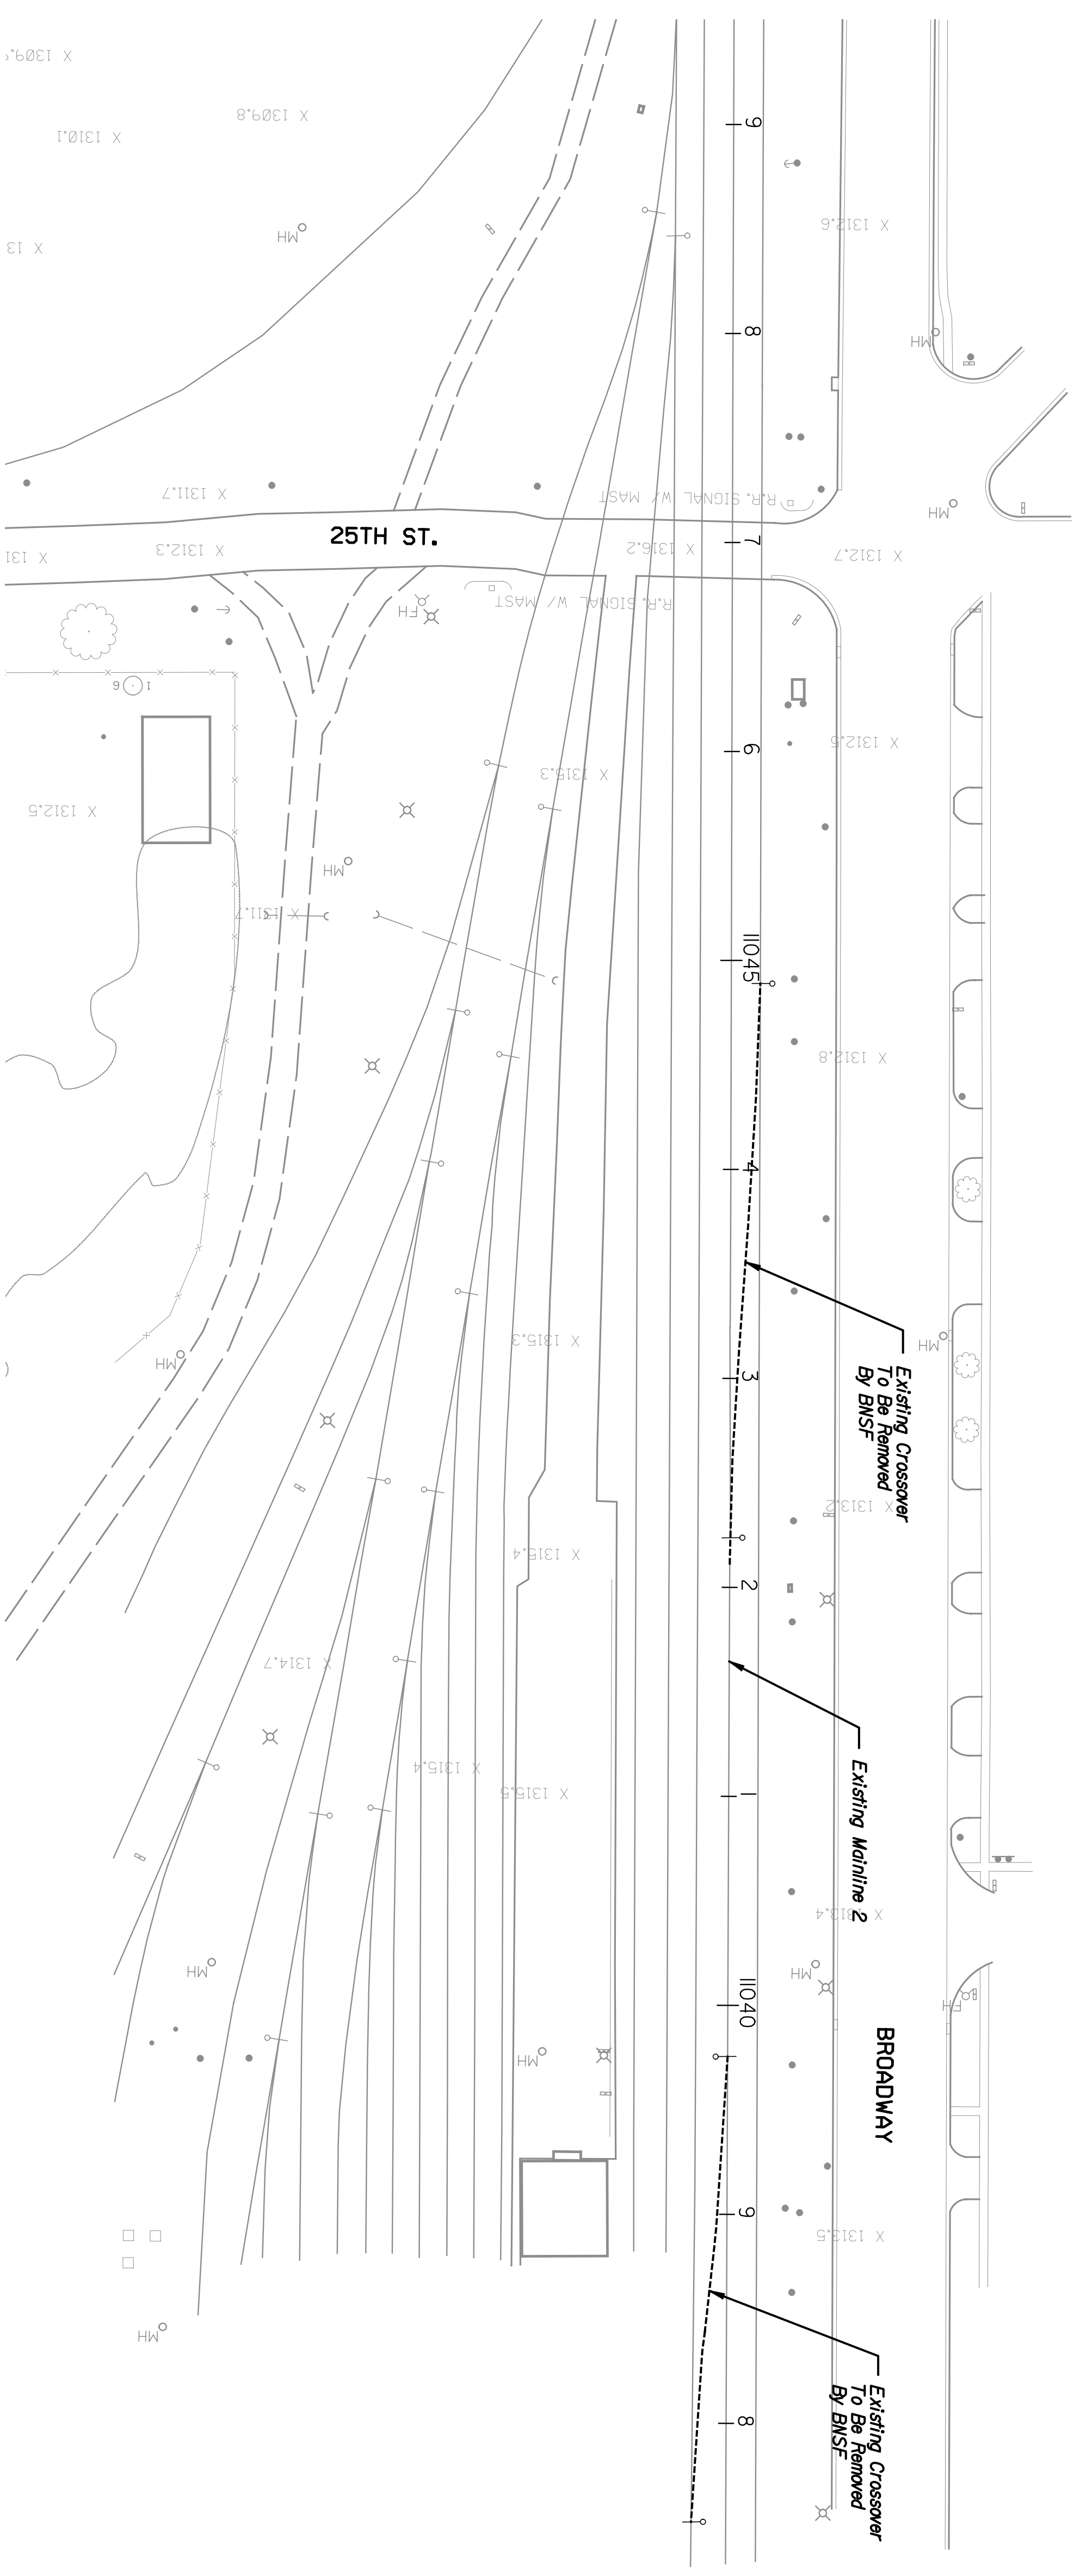

For UPRR Cline Yard Work North of 21st Street
 See Sht. Nos. RI.31 To RI.39.

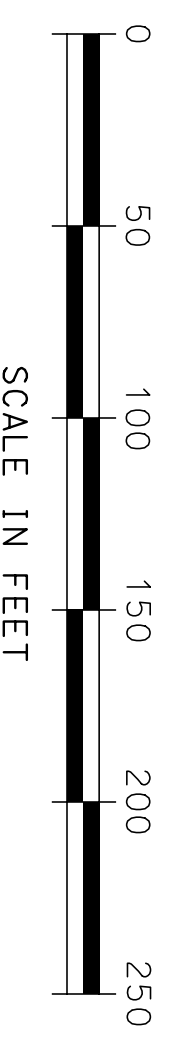

This sheet designed by:
ENTEB
 ARCHITECTS ENGINEERS PLANNERS

STATE	PROJECT NO.	YEAR	SHEET NO.	TOTAL SHEETS
KANSAS	472-84071	2005	RI.8	

SHEET NO.		SCALE		APP'D.	
DESIGNED	REP	DETAILED	JDS	QUANTITIES	TRACED
DESIGN CR.	RSB	DETAILED CR.	REP	QUANTITIES	TRACE CR.
CITY OF WICHITA WICHITA CENTRAL CORRIDOR PHASE I - TRACK WORK PLAN STA. 11037+33 TO STA. 11049+50					
NO.	DATE	REVISIONS	BY	APP'D.	
1					
2					
3					