


	BY	DATE


BNSF TRACK WORK ONLY

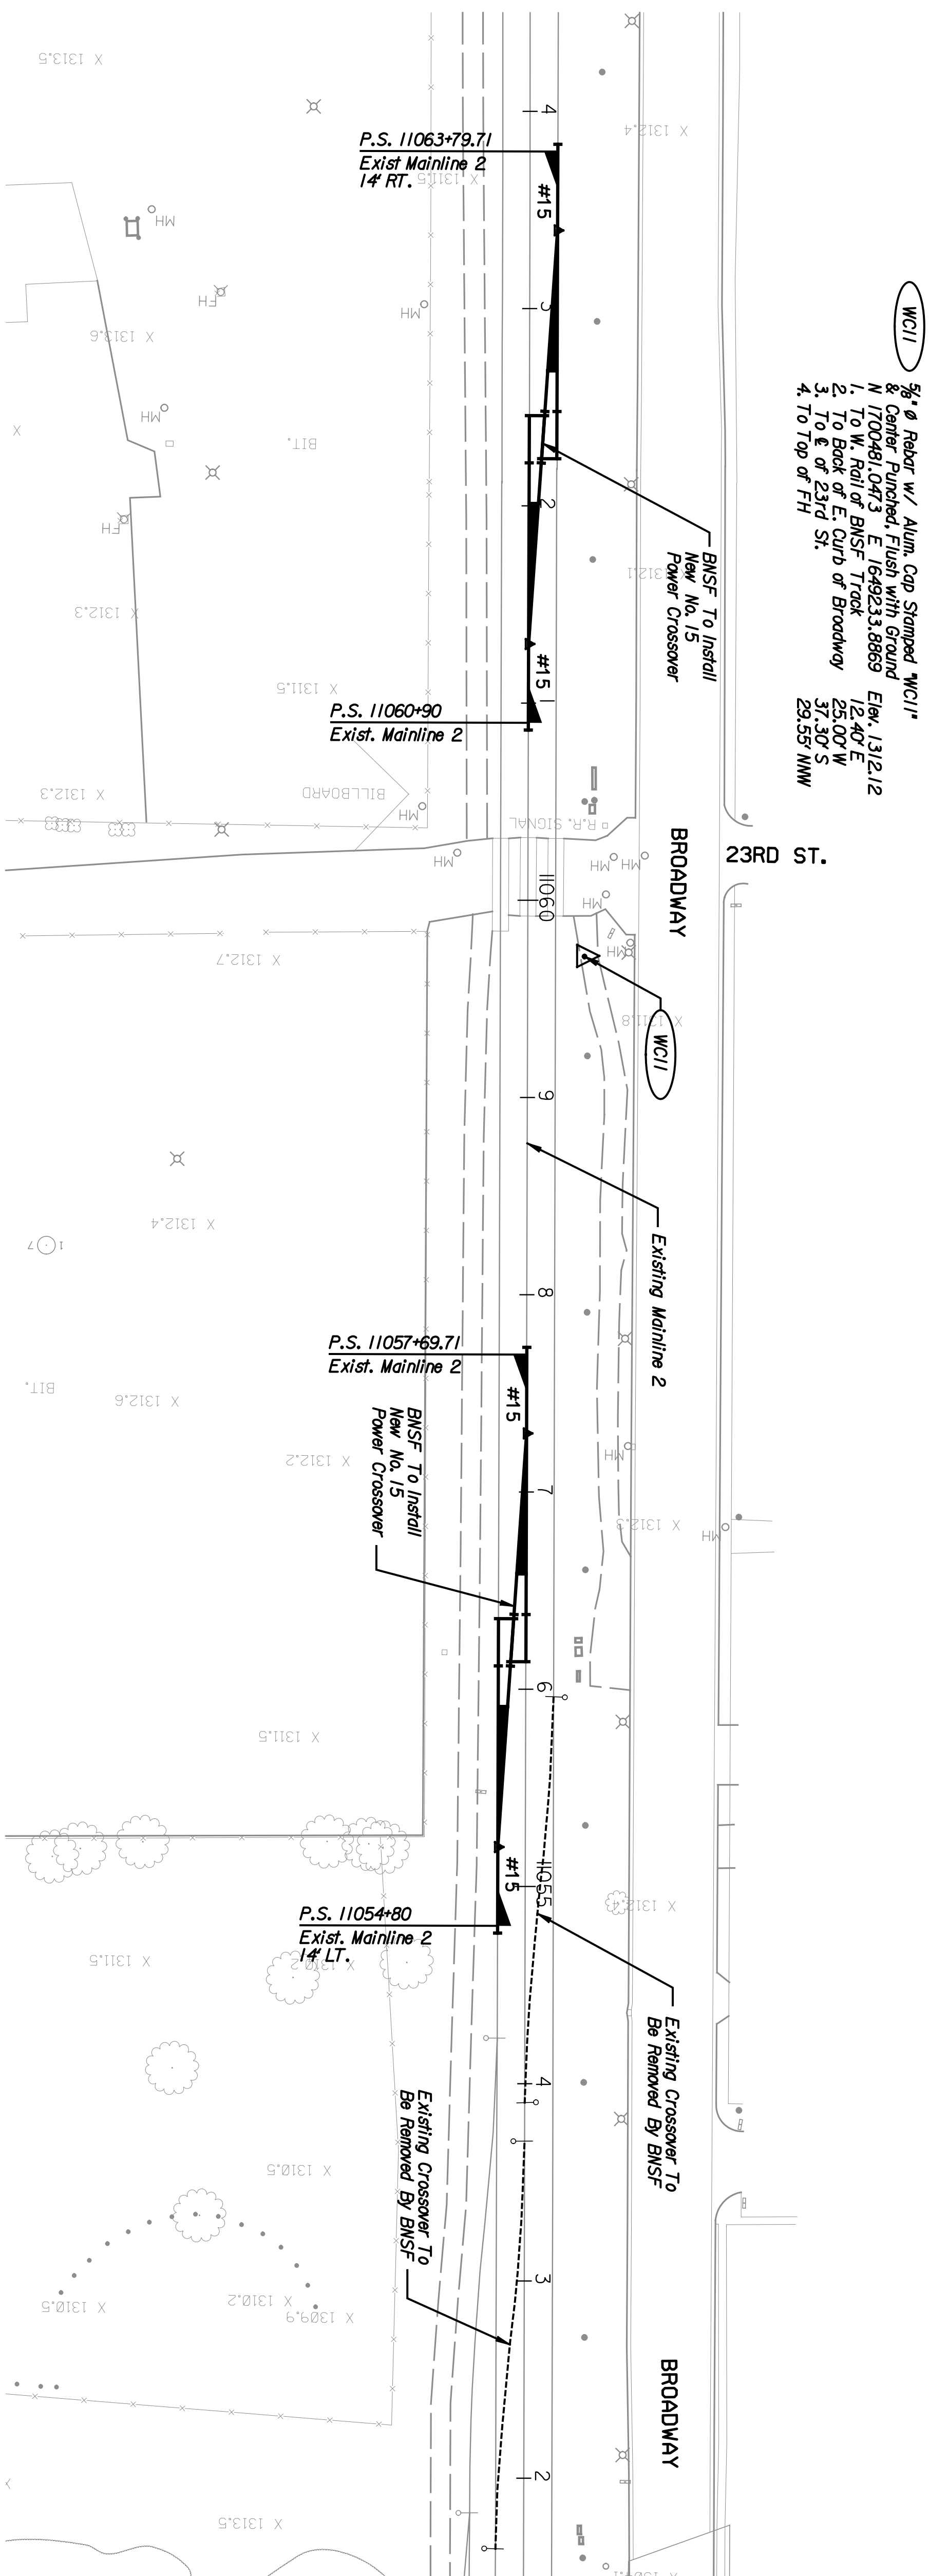

This sheet designed by:



ARCHITECTS ENGINEERS PLANNERS

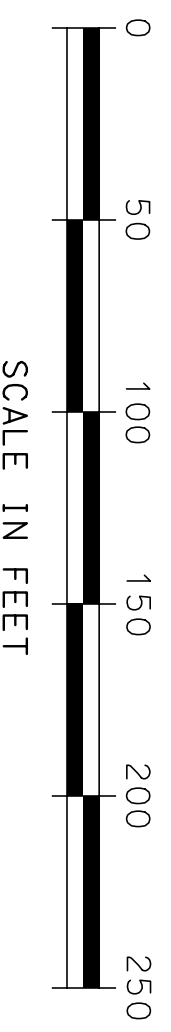

STATE	PROJECT NO.	YEAR	SHEET NO.	TOTAL SHEETS
KANSAS	472-84071	2005	RI.9	



SHEET NO.		SCALE		APP'D.	
DESIGNED	REP	DETAILED	JDS	QUANTITIES	TRACED
DESIGN CR.	RSB	DETAIL CR.	REP	QUANT.	TRACE CR.
CITY OF WICHITA					
WICHITA CENTRAL CORRIDOR					
PHASE I - TRACK WORK					
PLAN					
STA. 11051+50 TO STA. 11064+50					
NO.	DATE	REVISIONS	BY	APP'D.	
3					
2					
1					