
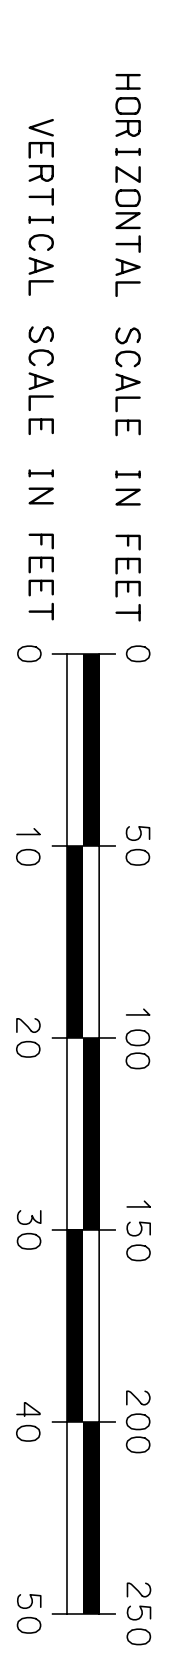
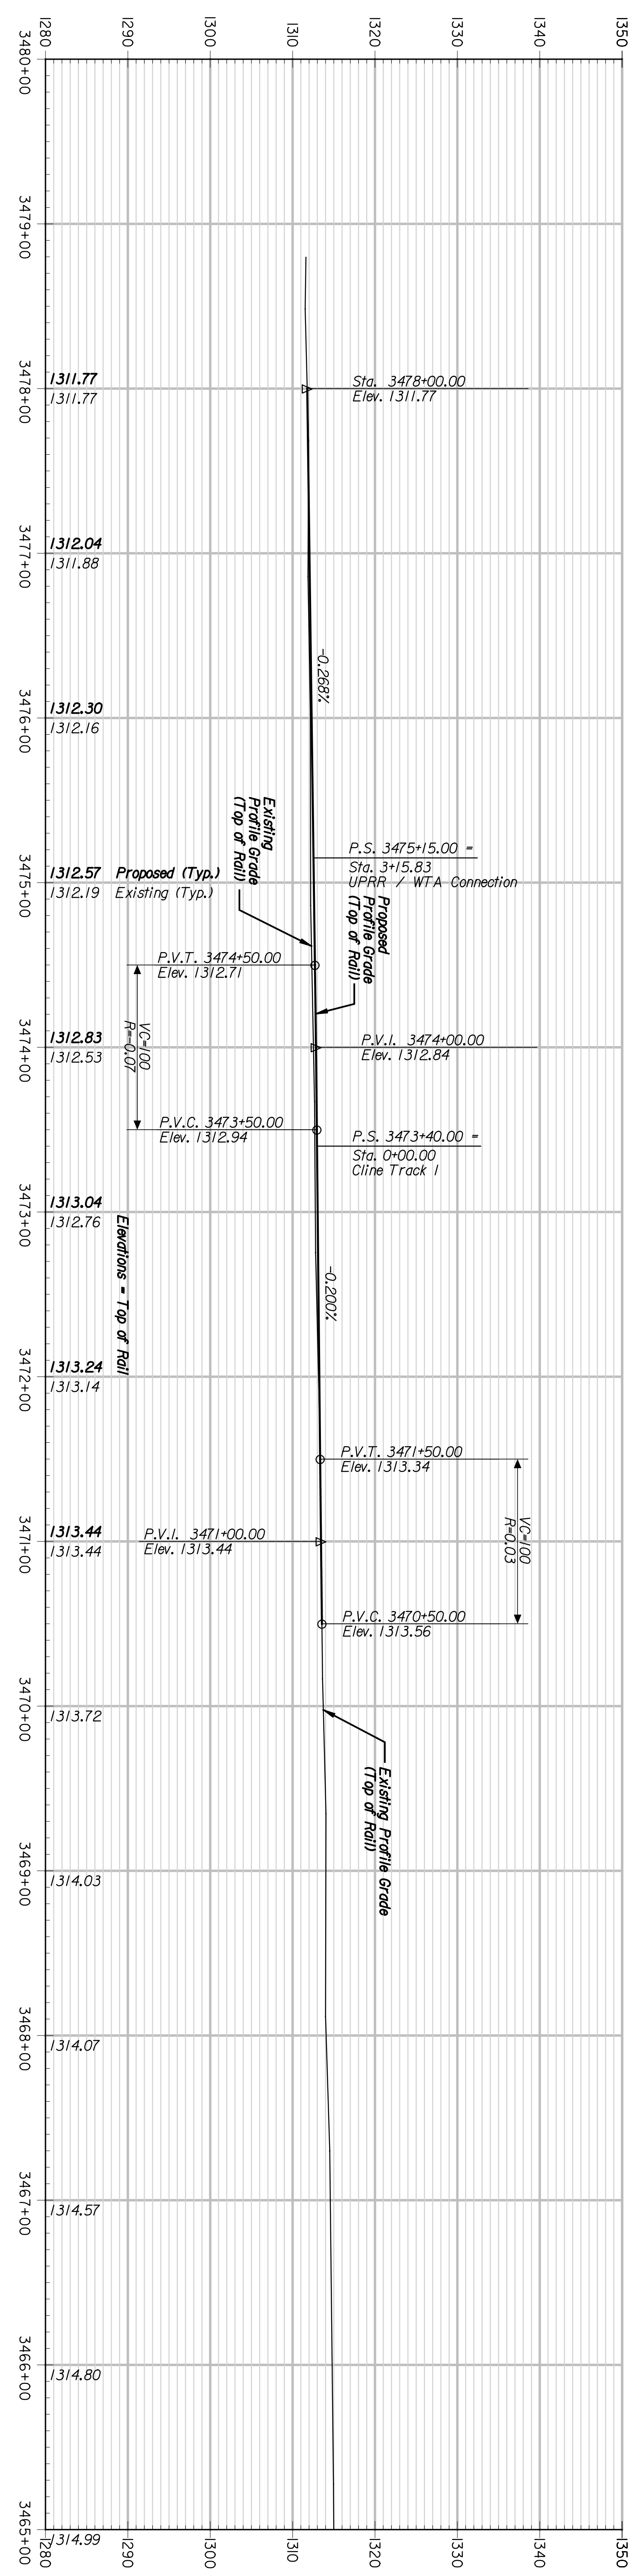


	BY	DATE

ENTB
 ARCHITECTS ENGINEERS PLANNERS

This sheet designed by:

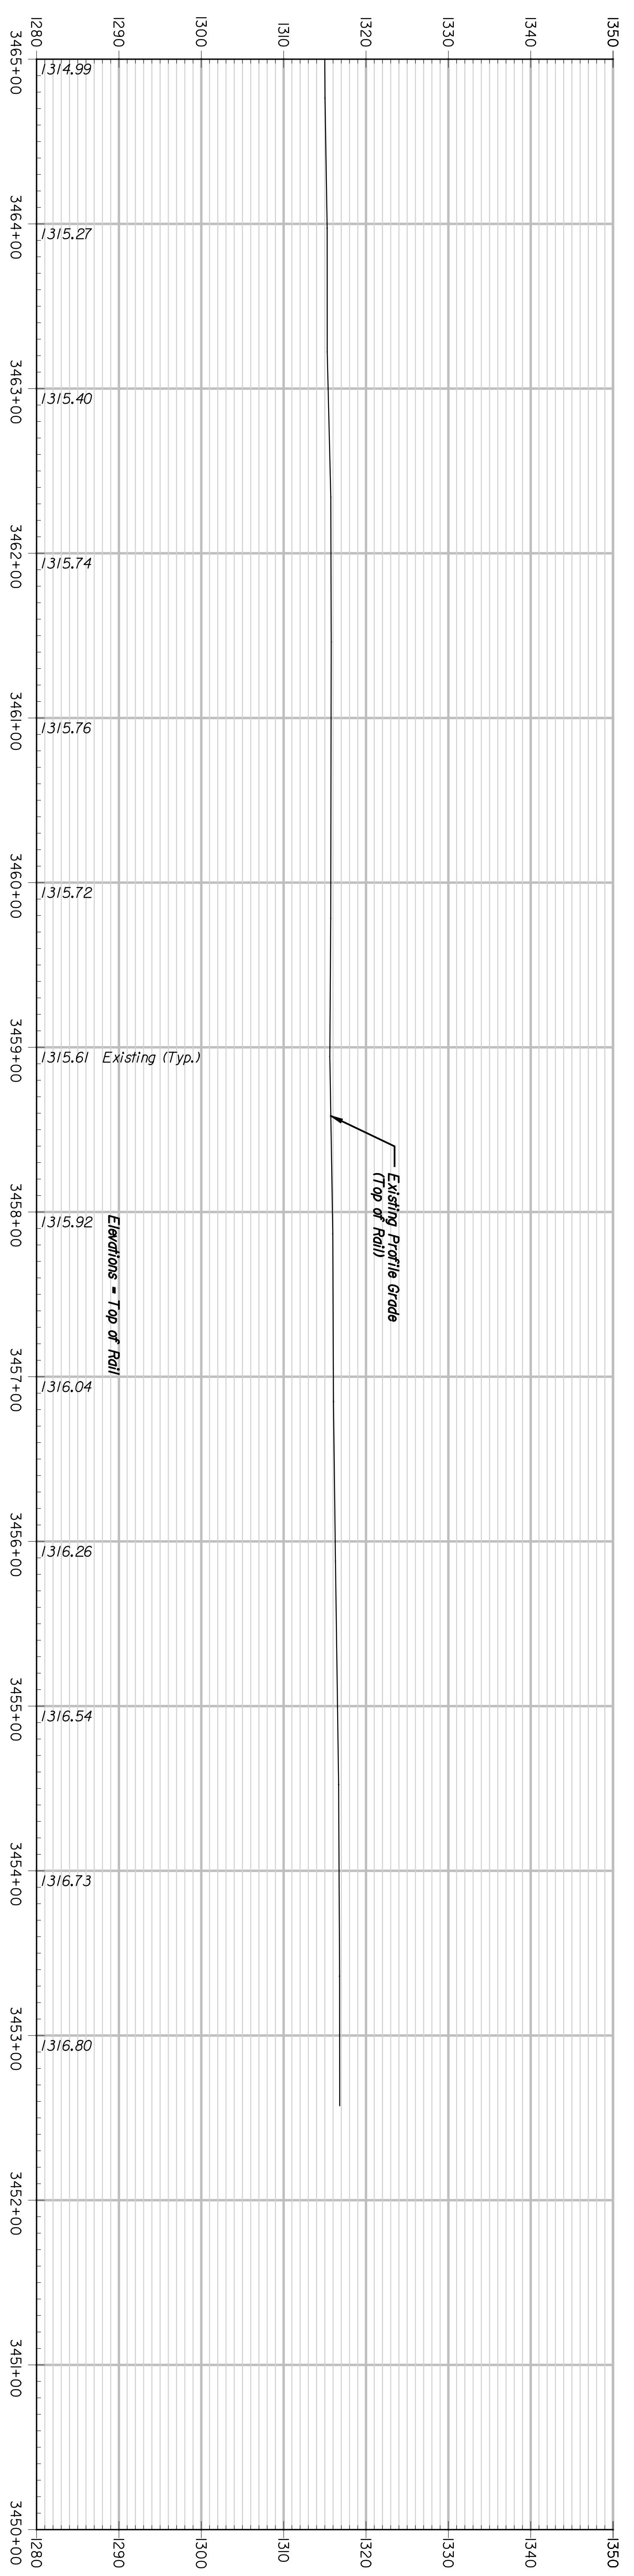

DESIGNED BY: JGS	SCALE: DETAILED	DATE: RSB	APPROVED BY: JGS	QUANTITIES: RSB	TRACED BY: RSB
CITY OF WICHITA					
WICHITA CENTRAL CORRIDOR					
PHASE I - TRACK WORK					
UPRR MAIN - PROFILE					
CLINE YARD EXTENSION					

STATE	PROJECT NO.	YEAR	SHEET NO.	TOTAL SHEETS
KANSAS	472-84071	2005	RL36	