


	BY	DATE

**HNTEB**  
 ARCHITECTS ENGINEERS PLANNERS

This sheet designed by:

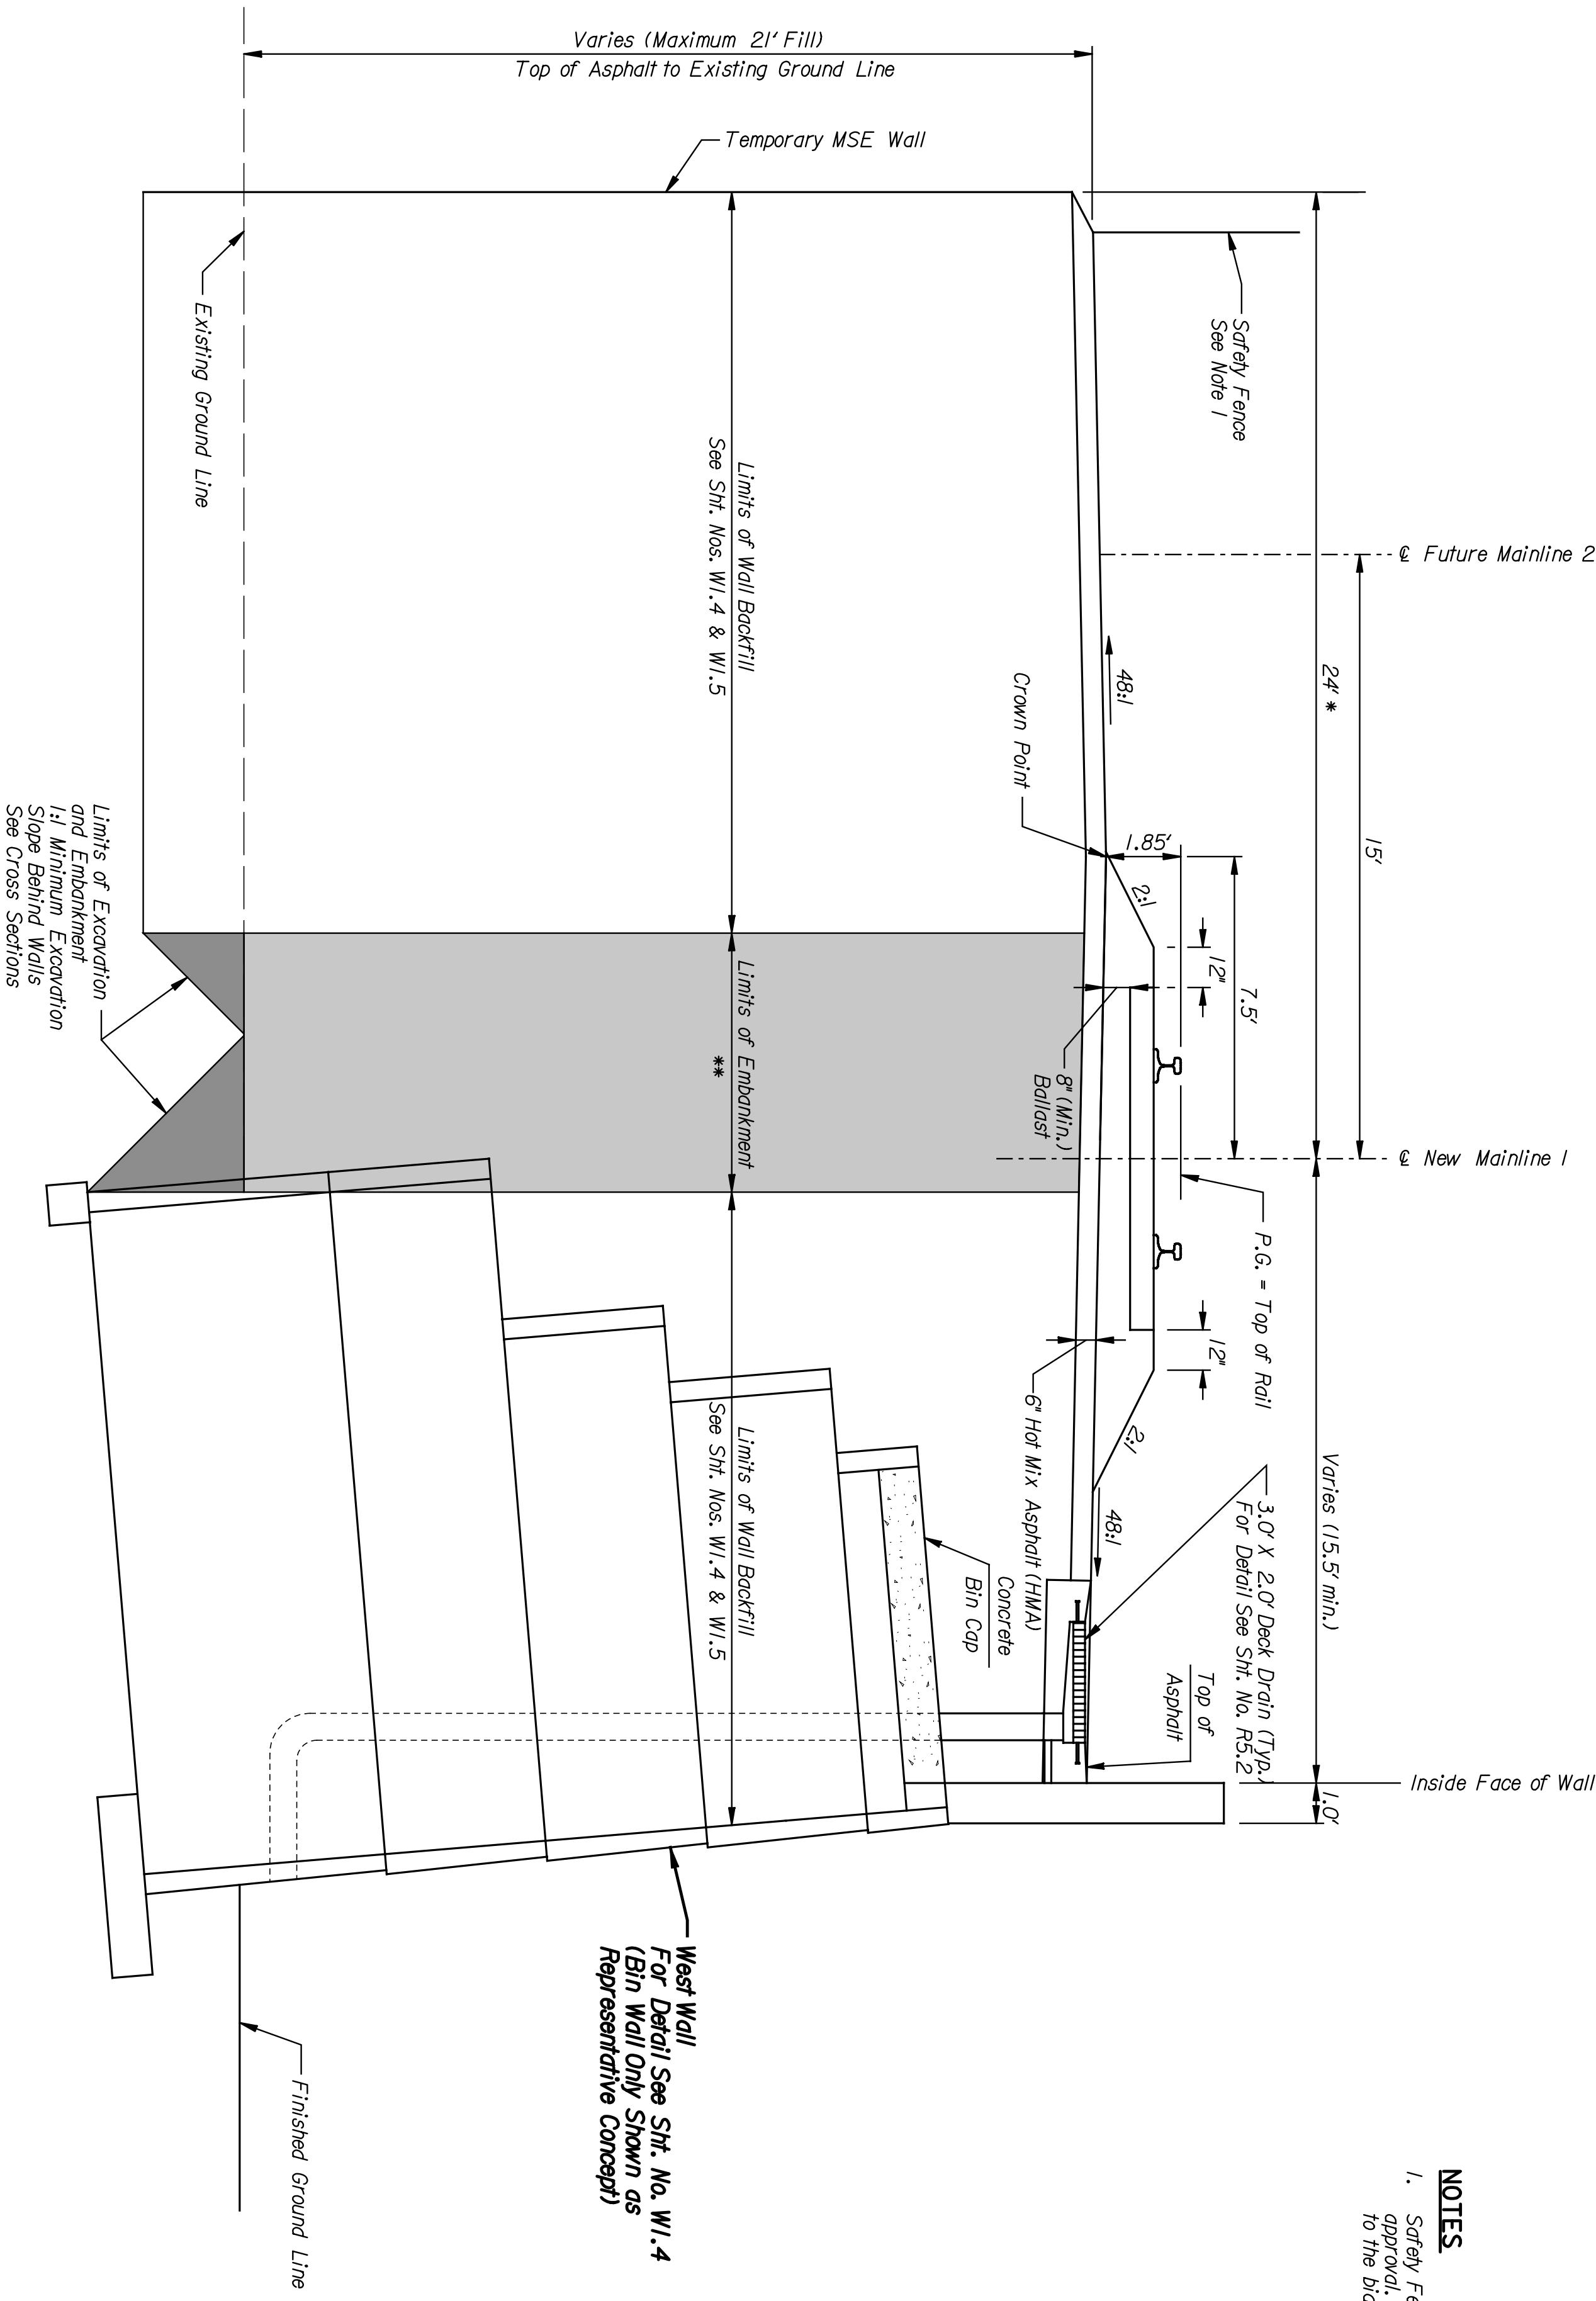

\* Varies From Sta. 11128+40 To Sta. 11128+90  
 \*\* For Detail of Embankment Per Section, See Cross Sections.

**TYPICAL SECTION**  
 NO SCALE  
 Sta. 11128+40.00 to Sta. 11209+12.68

Approximate Bottom of Native Lean to Fat Clays. See Cross Sections

West Wall  
 For Detail See Sht. No. W1.4  
 (Bin Wall Only Shown as Representative Concept)

**NOTES**  
 1. Safety Fence details shall be submitted to the Engineer for review and approval. Materials and erection of the safety fence shall be subsidiary to the bid item "Temporary MSE Retaining Wall."

STATE	PROJECT NO.	YEAR	SHEET NO.	TOTAL SHEETS
KANSAS	472-84071	2005	R2.5	

SHEET NO.	OF	SCALE	APPD.	QUANTITIES	TRACED
DESIGNED	REP	DETAILED	JDS	QUANTITIES	TRACED
DESIGN CR.	RSB	DETAIL CR.	REP	QUANTITIES	TRACED CR.

**CITY OF WICHITA**  
**WICHITA CENTRAL CORRIDOR**  
**PHASE 2 - TRACK WORK**  
**TYPICAL SECTION**  
**SHEET 2 OF 3**

NO.	DATE	REVISIONS	BY	APPD.
1				
2				
3				