


	BY	DATE

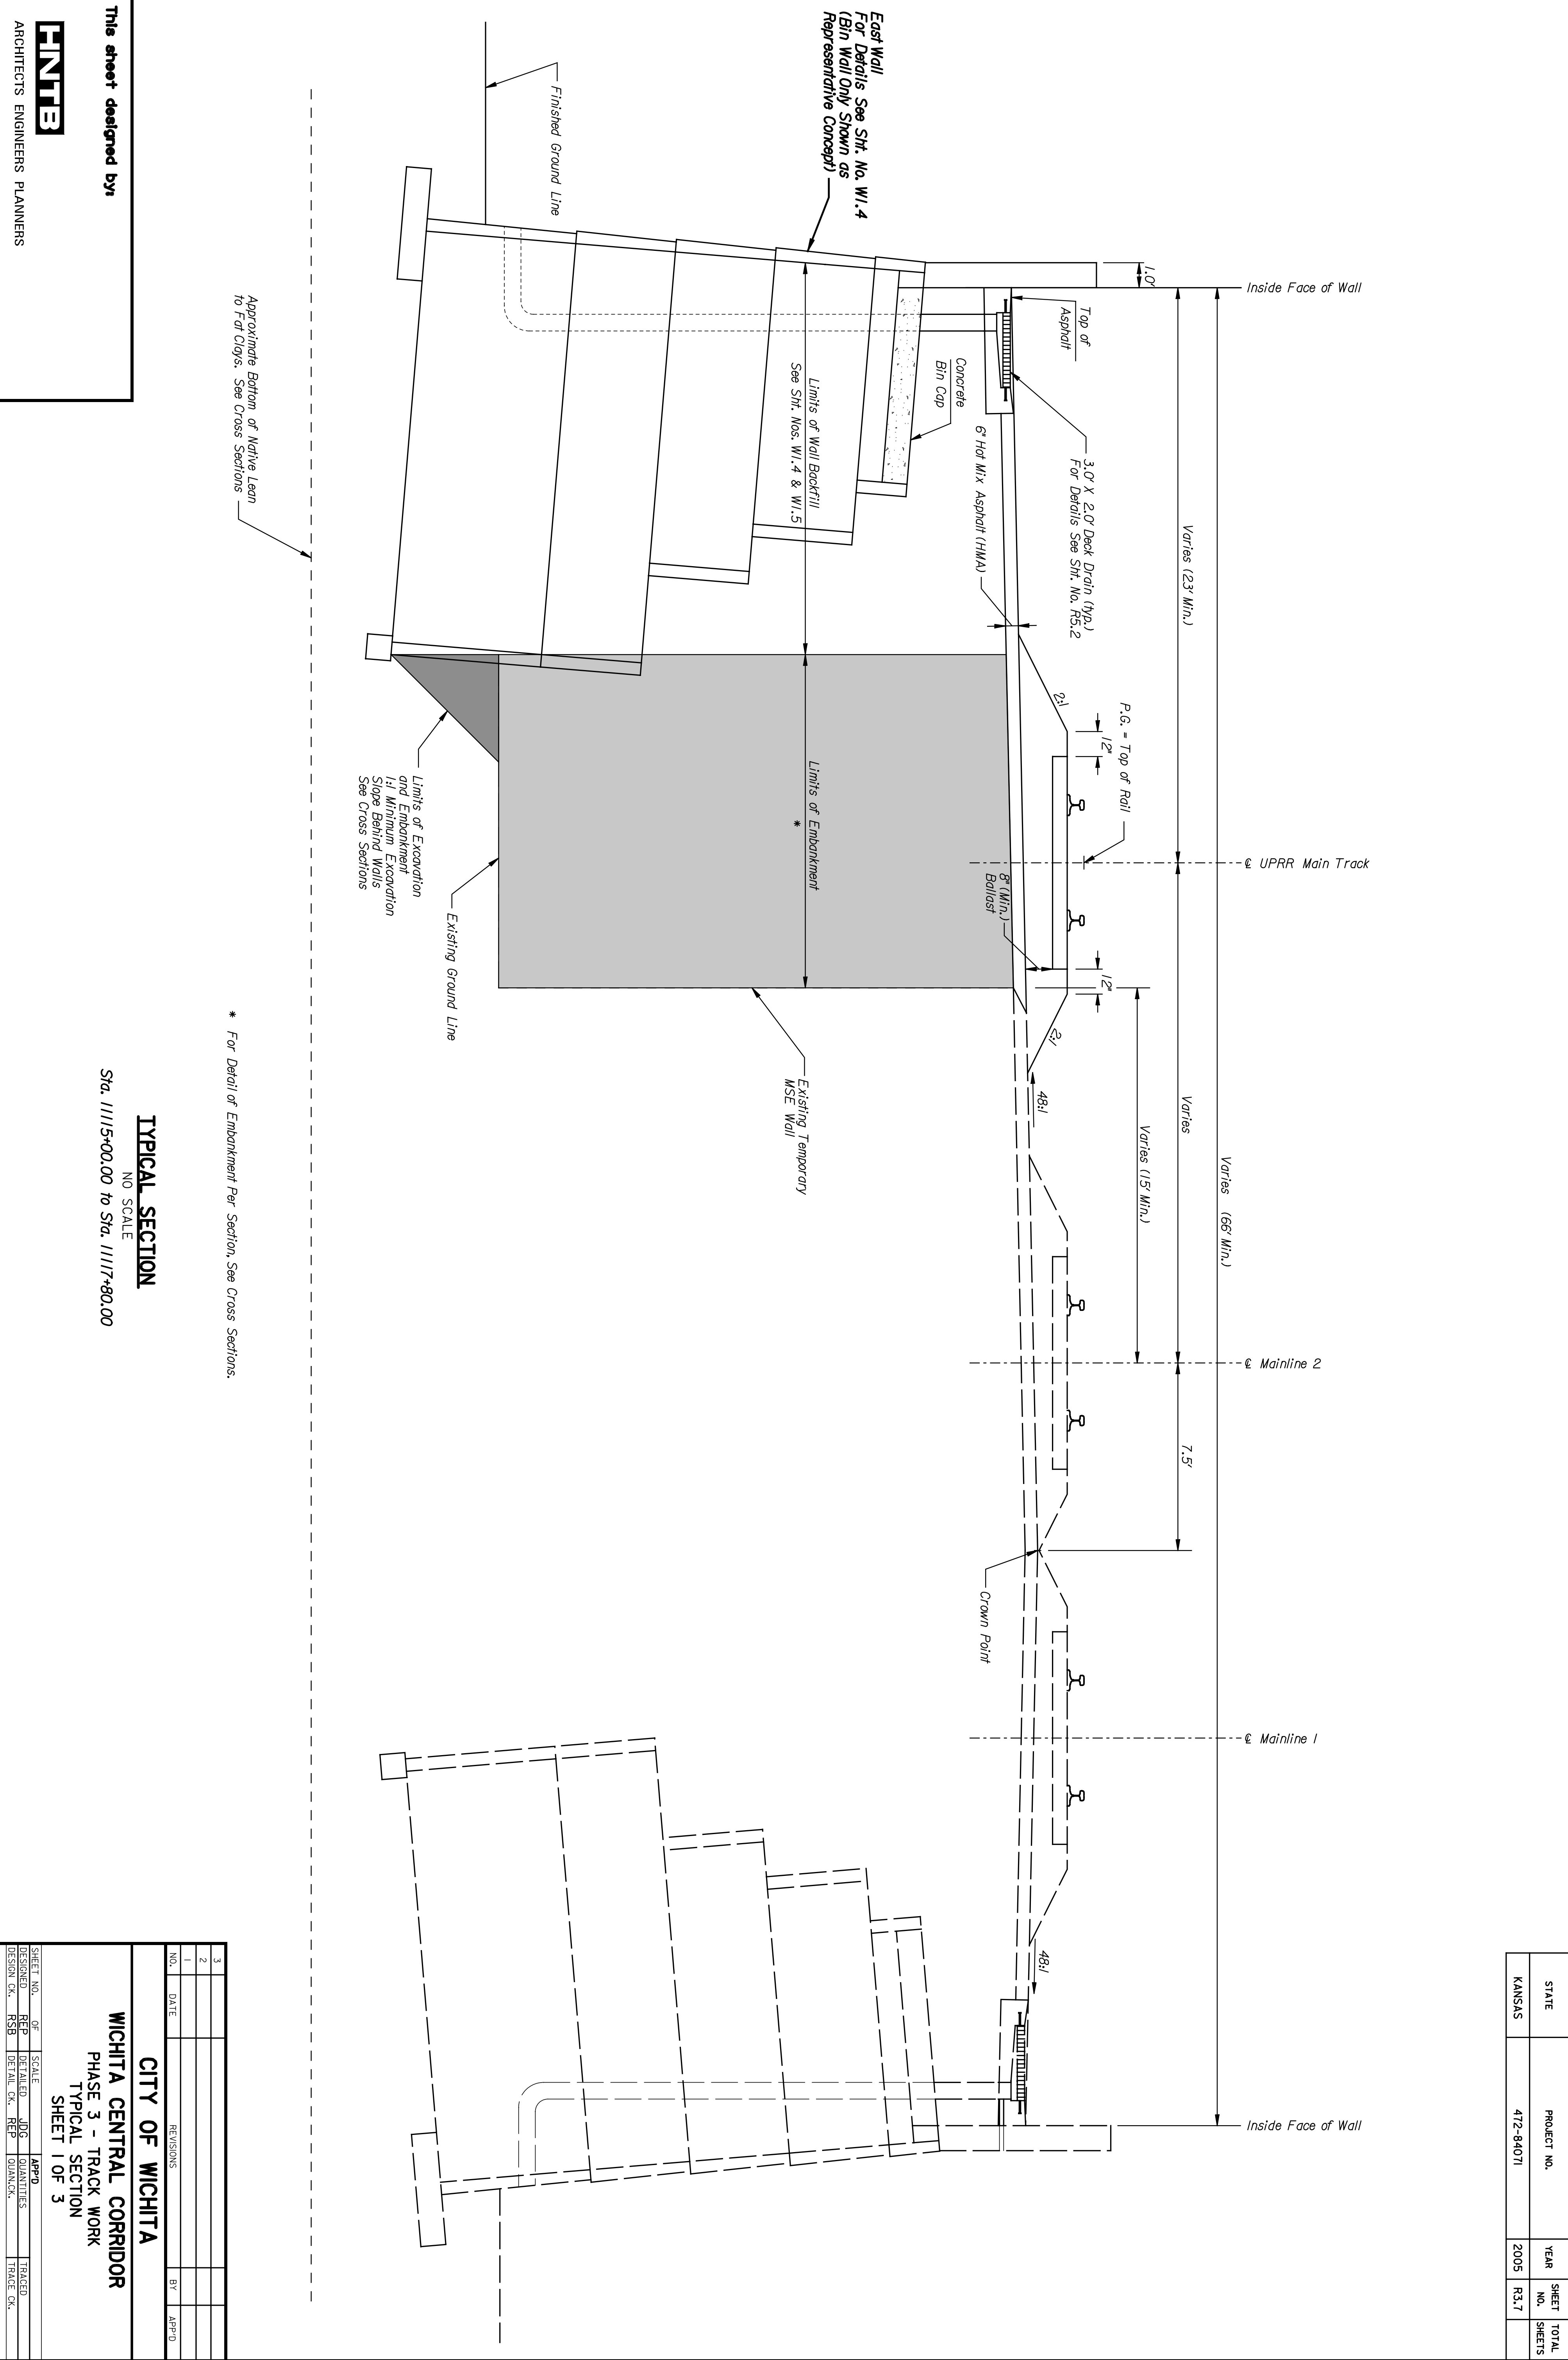

ENTB
 ARCHITECTS ENGINEERS PLANNERS

This sheet designed by:

Approximate Bottom of Native Lean to Fdri Ciqys. See Cross Sections

* For Detail of Embankment Per Section, See Cross Sections.

TYPICAL SECTION

NO SCALE
 Sta. 11115+00.00 to Sta. 11117+80.00

STATE	PROJECT NO.	YEAR	SHEET NO.	TOTAL SHEETS
KANSAS	472-84071	2005	R3.7	

CITY OF WICHITA WICHITA CENTRAL CORRIDOR PHASE 3 - TRACK WORK TYPICAL SECTION SHEET 1 OF 3				
SHEET NO.	OF	SCALE	APP'D.	TRACED
DESIGNED	REP.	DETAILED	JDS	QUANTITIES
DESIGN CR.	RSB	DETAIL CR.	REP.	QUANT.
NO.		DATE	REVISIONS	BY
3				
2				
1				