



	BY	DATE

**ENTEB**  
 ARCHITECTS ENGINEERS PLANNERS


This sheet designed by:

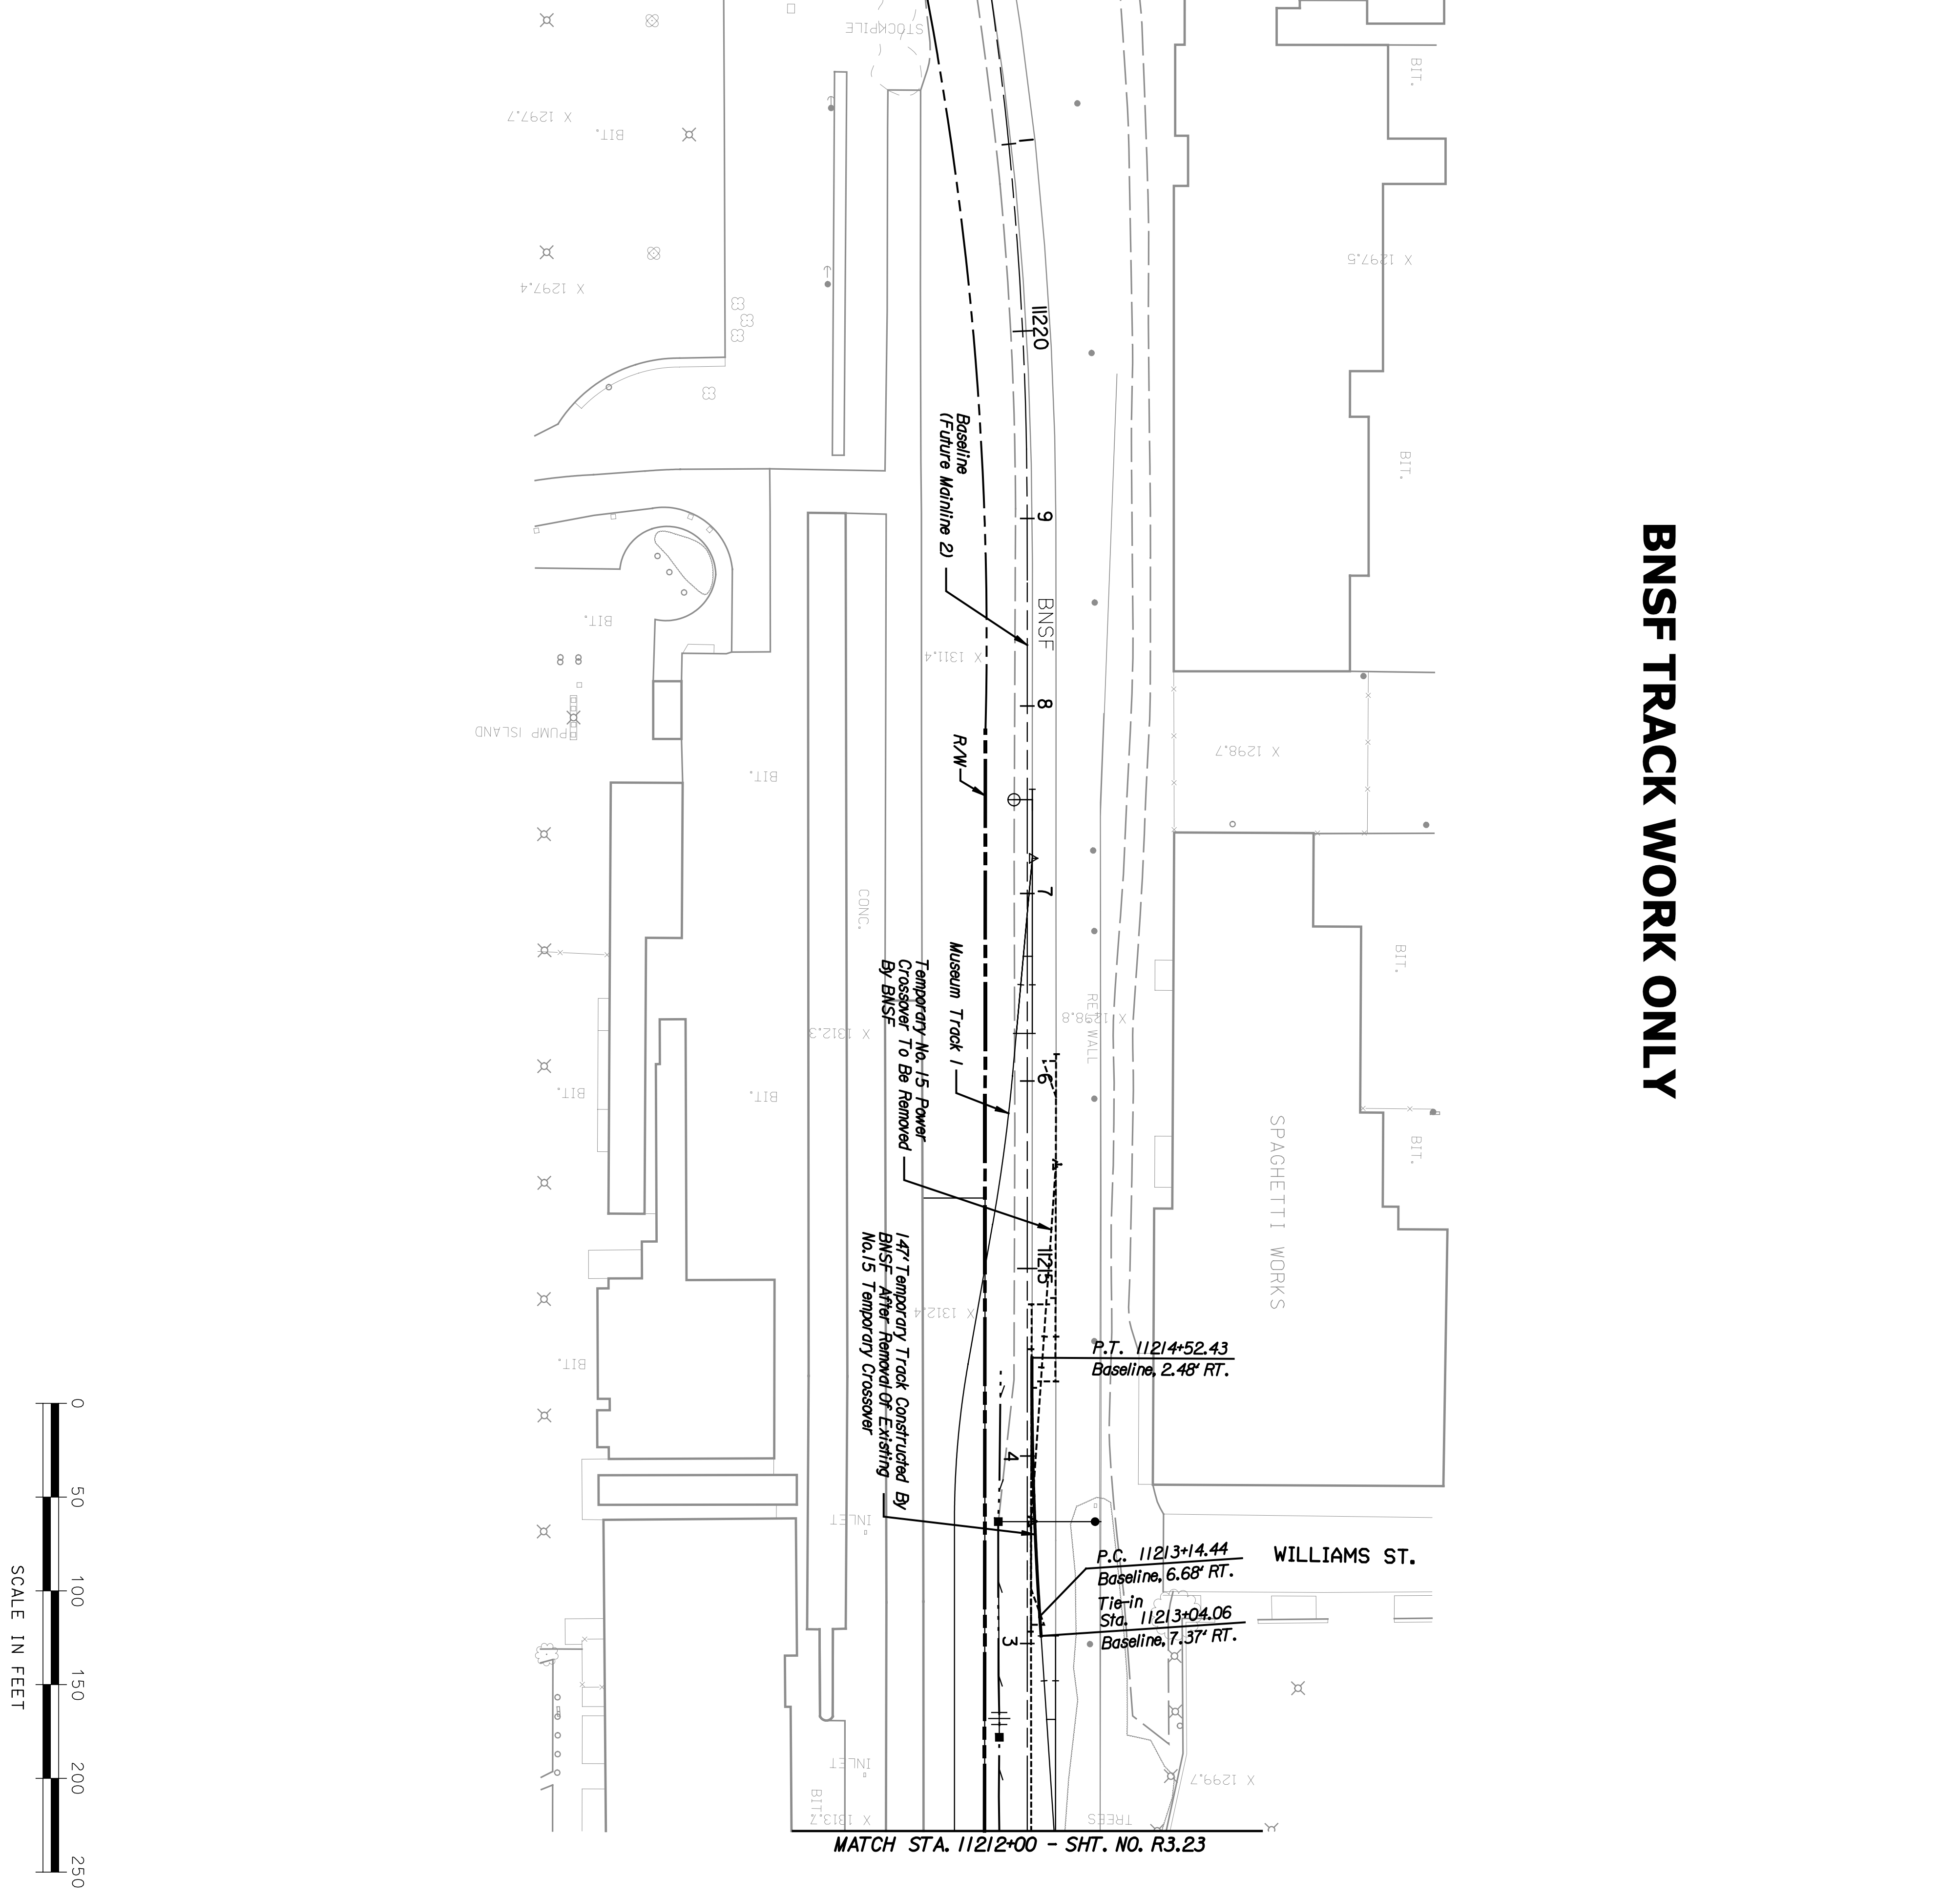

**BNSF TRACK WORK ONLY**

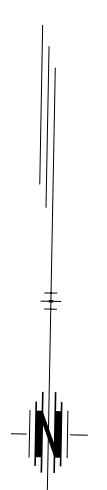

- NOTES:**
- Removal of Temporary No. 15 Crossover to be done by the BNSF after operations have switched to the New UPRR Main Track.

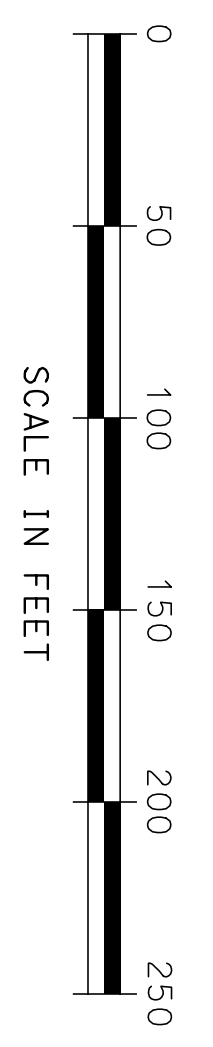

STATE	PROJECT NO.	YEAR	SHEET NO.	TOTAL SHEETS
KANSAS	472-84071	2005	R3.24	

SHEET NO.		SCALE	APPD.	QUANTITIES	TRACED
DESIGNED	REP	DETAILED	JDS	QUANTITIES	TRACED
DESIGN CR.	RSB	DETAILED CR.	REP	QUANTITIES	TRACED CR.

**CITY OF WICHITA**

**WICHITA CENTRAL CORRIDOR**

**PHASE 3 - TRACK WORK**

**PLAN**

**STA. 1122+00 TO STA. 1124+00**

NO.	DATE	REVISIONS	BY	APPD.
3				
2				
1				