


	BY	DATE

HNTEB
 ARCHITECTS ENGINEERS PLANNERS

This sheet designed by:

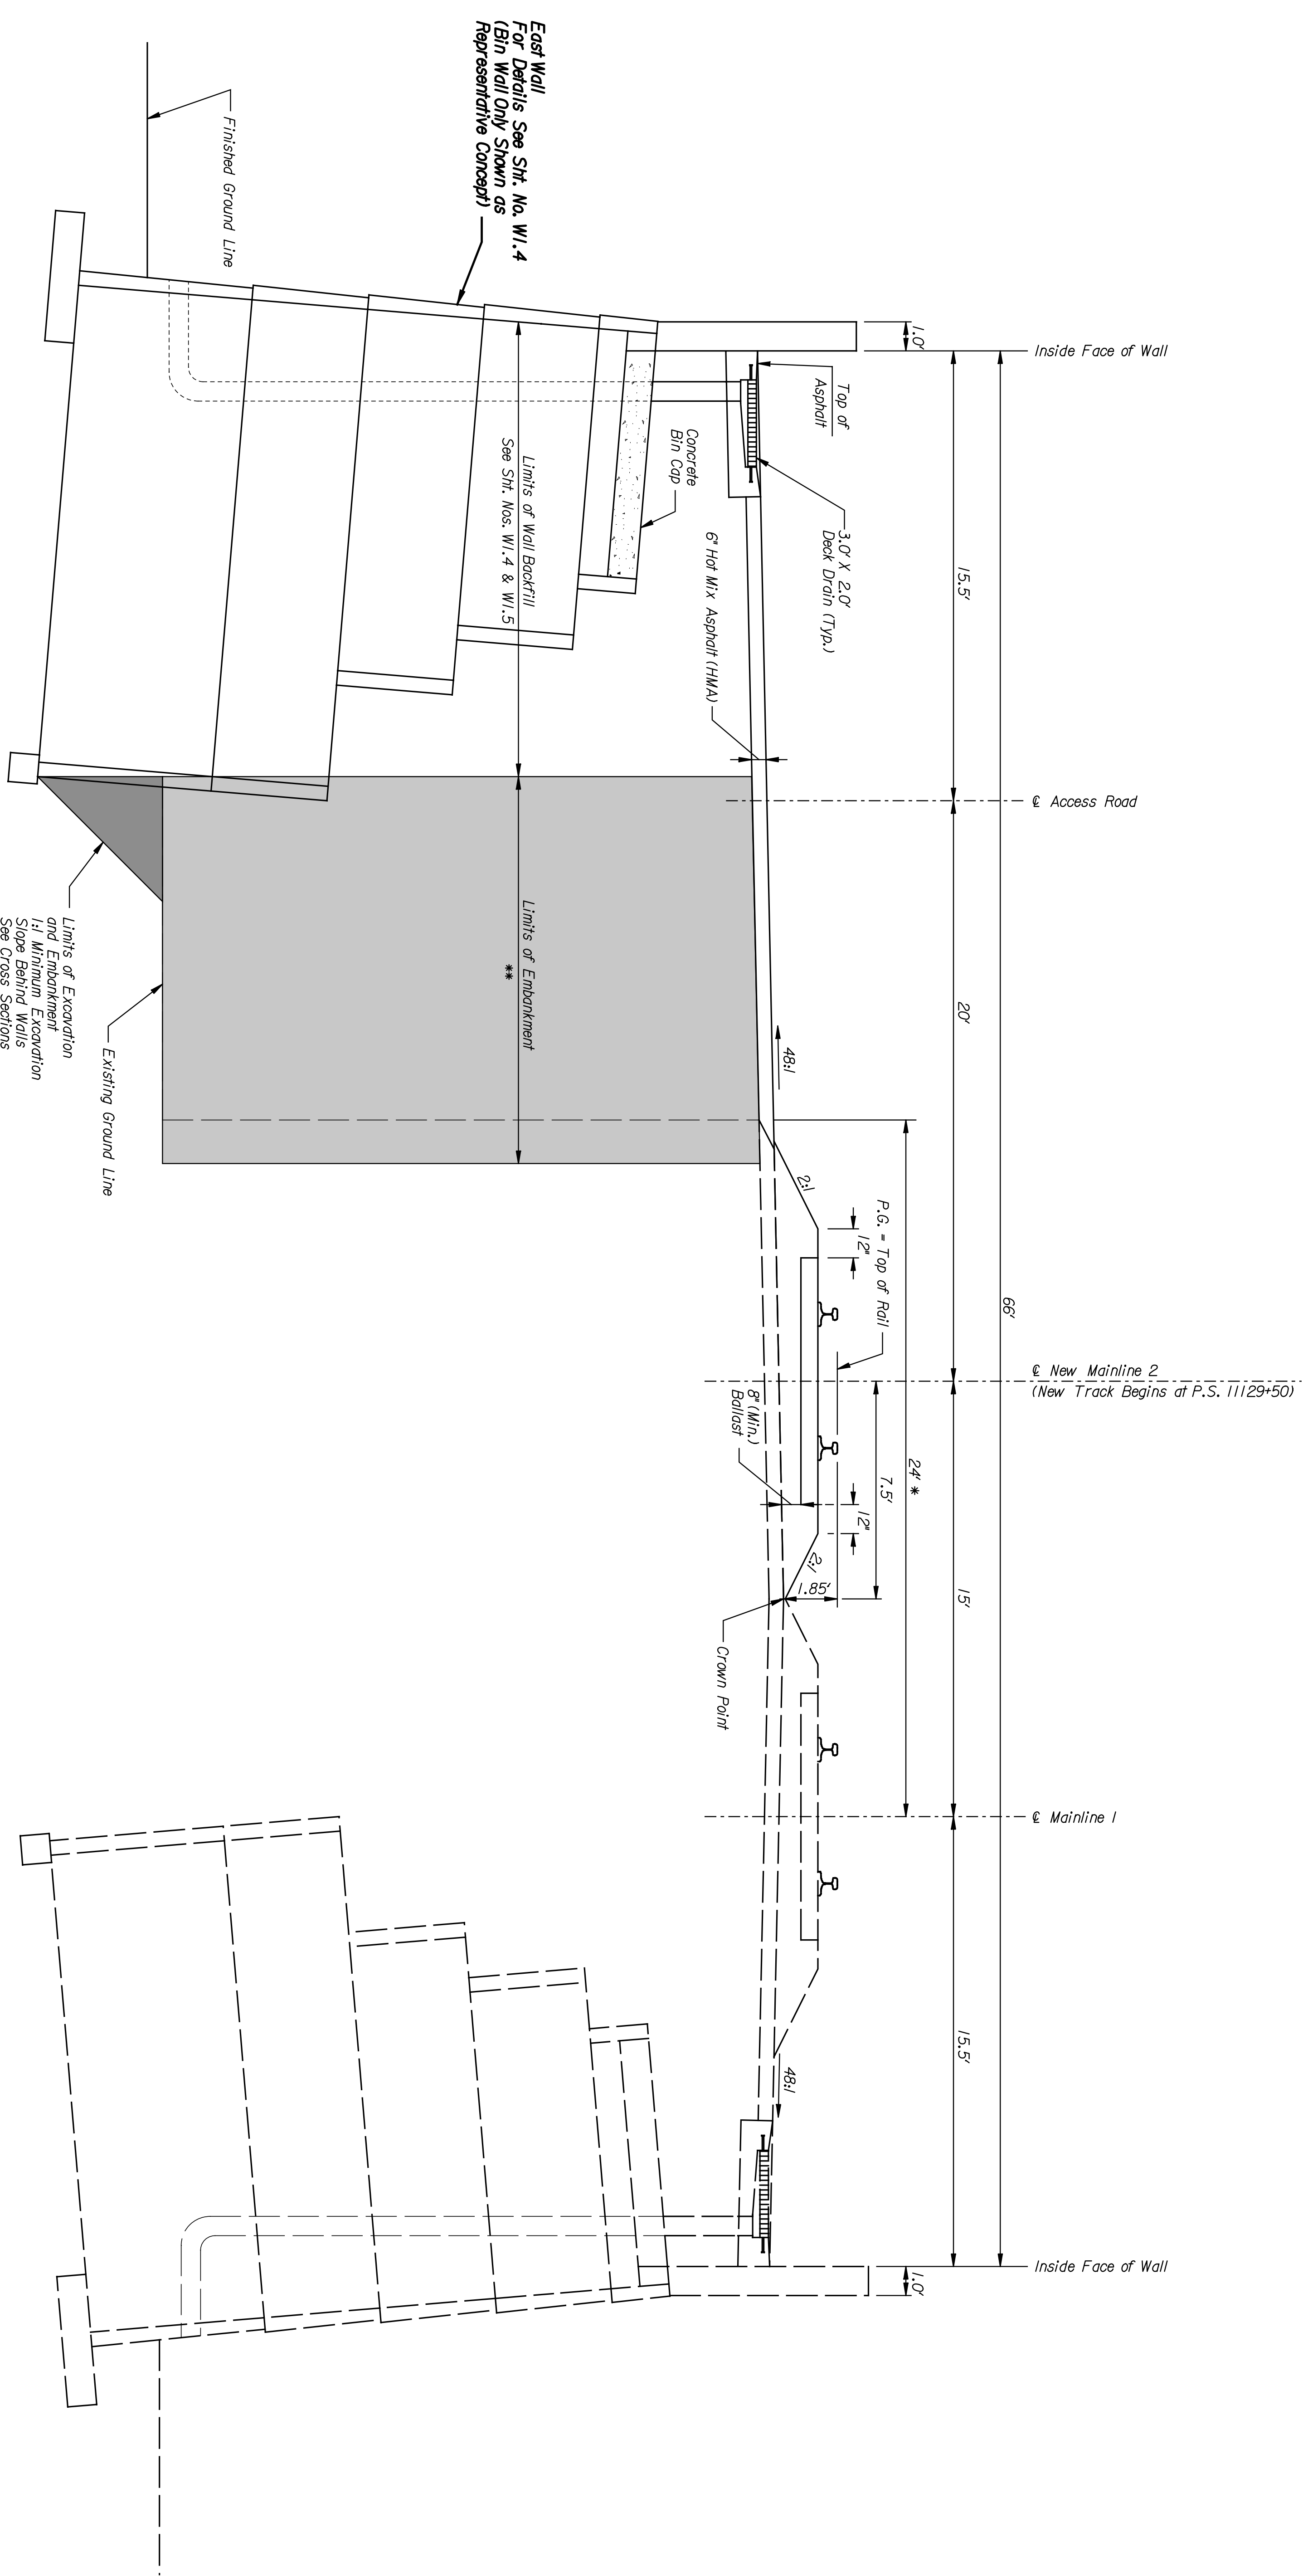

Approximate Bottom of Native Lean to Fd Clays. See Cross Sections

* Varies From Sta. 11128+70 to 11128+90
 ** For Detail of Embankment Per Section, See Cross Sections.

TYPICAL SECTION
 NO SCALE
 Sta. 11128+70 to Sta. 11203+60

STATE	PROJECT NO.	YEAR	SHEET NO.	TOTAL SHEETS
KANSAS	472-84071	2005	R4.5	

SHEET NO.	OF	SCALE	APPD.	TRACED
DESIGNED	REP	DETAILED	JDS	QUANTITIES
DESIGN CR.	RSB	DETAIL CR.	REP	QUANT.
CITY OF WICHITA				
WICHITA CENTRAL CORRIDOR				
PHASE 4 - TRACK WORK				
TYPICAL SECTION				
NO.	DATE	REVISIONS	BY	APPD.
1				
2				
3				