


BY	DATE


**HNTEB**  
 ARCHITECTS ENGINEERS PLANNERS

**This sheet designed by:**

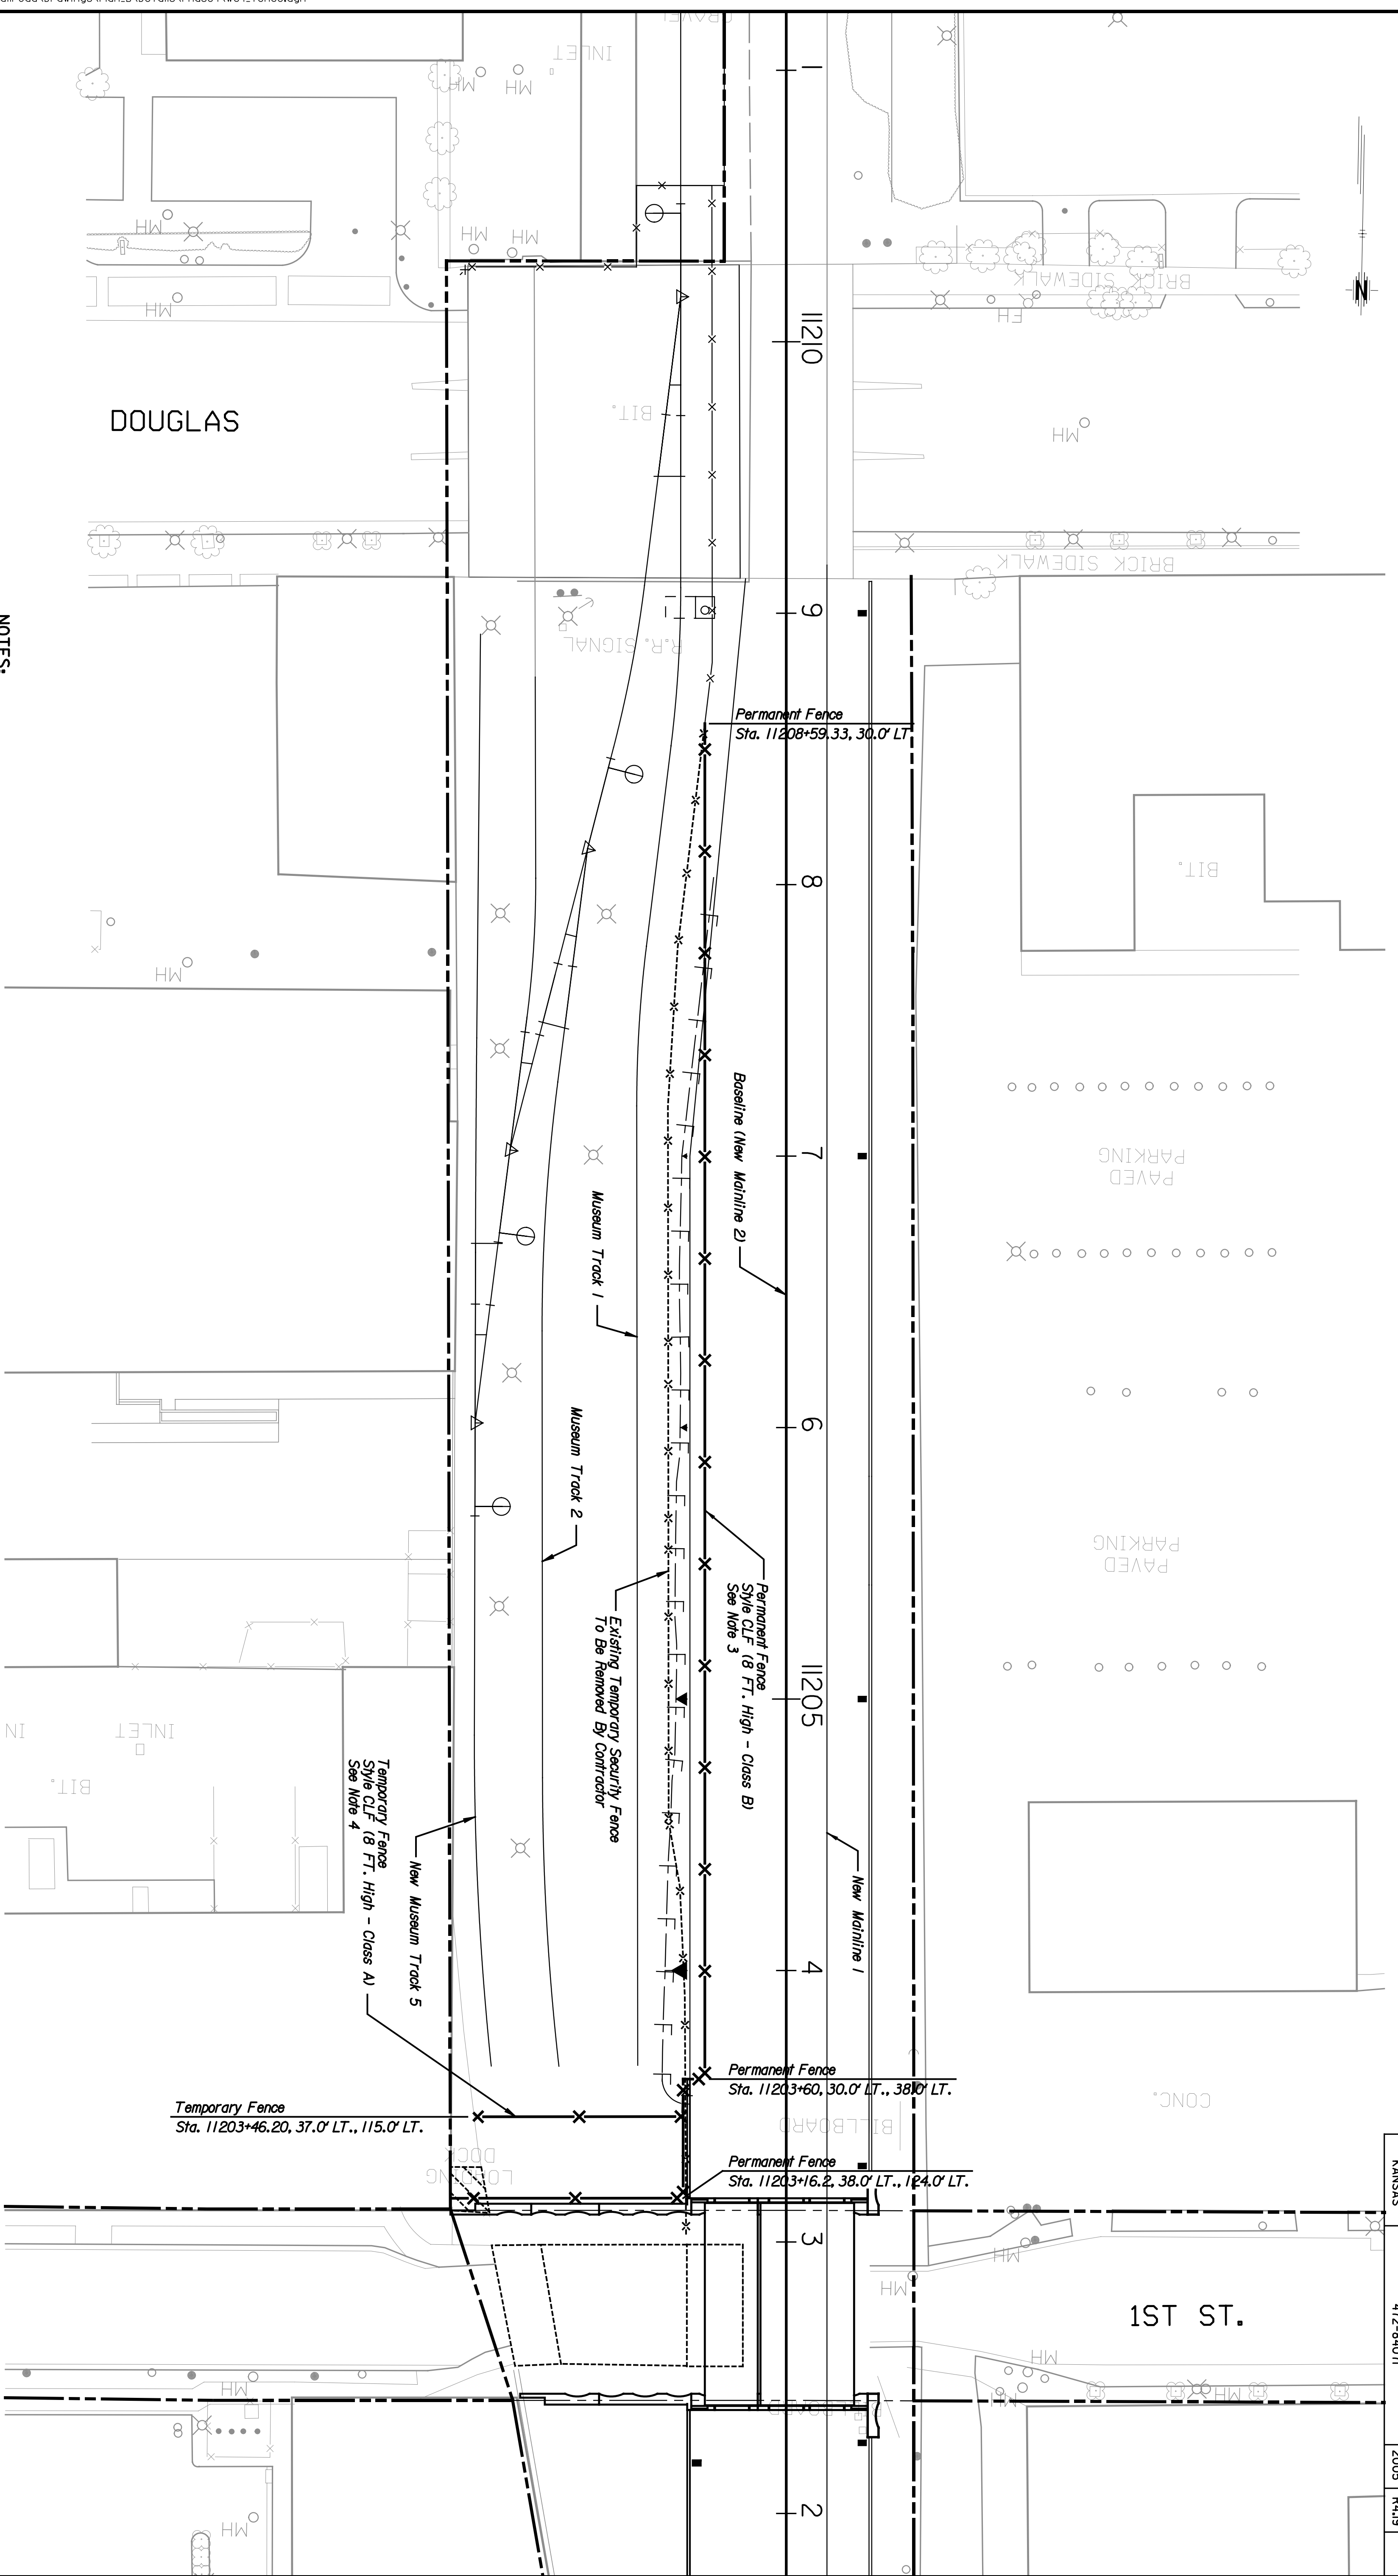

**NOTES:**

1. Fence to be installed by contractor.
2. For Fence Details, see sheet number R5.8.
3. Permanent Fence to be installed by contractor after completion of Final Grade.
4. Temporary Fence to be installed by contractor prior to construction of Retaining Wall, and Removed after completion of Retaining Wall.

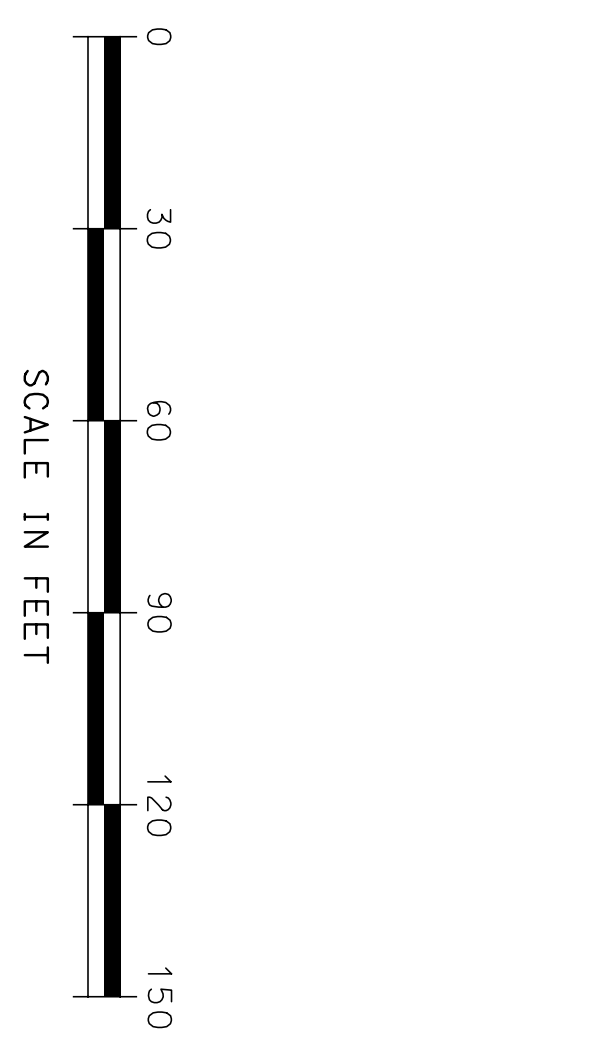

NO.	DATE	REVISIONS	BY	APP'D.
3				
2				
1				

DESIGNED	SCALE	APP'D.	QUANTITIES	TRACED
RSB	AS SHOWN			

**CITY OF WICHITA**  
**WICHITA CENTRAL CORRIDOR**  
**PHASE 4 - TRACK WORK**  
**FENCE PLAN**

STATE	PROJECT NO.	YEAR	SHEET NO.	TOTAL SHEETS
KANSAS	472-84071	2005	R4.19	