


BY	DATE

Plotted on: Tuesday, January 04, 2005 8:24:45 AM
 JOrcham Plot Queue: \\cbsw100\KC029049-PS
 Plot Scale: 1:000000\1:000000 Pen Table: m:\Jobs\29049\TechProd\Railroad\plots\fullsize.pen
 Design Filename: M:\Jobs\29049\TechProd\Railroad\Drawings\Plan_B\Details\BN_UP_XIng_200101.dgn



ARCHITECTS ENGINEERS PLANNERS

This sheet designed by:

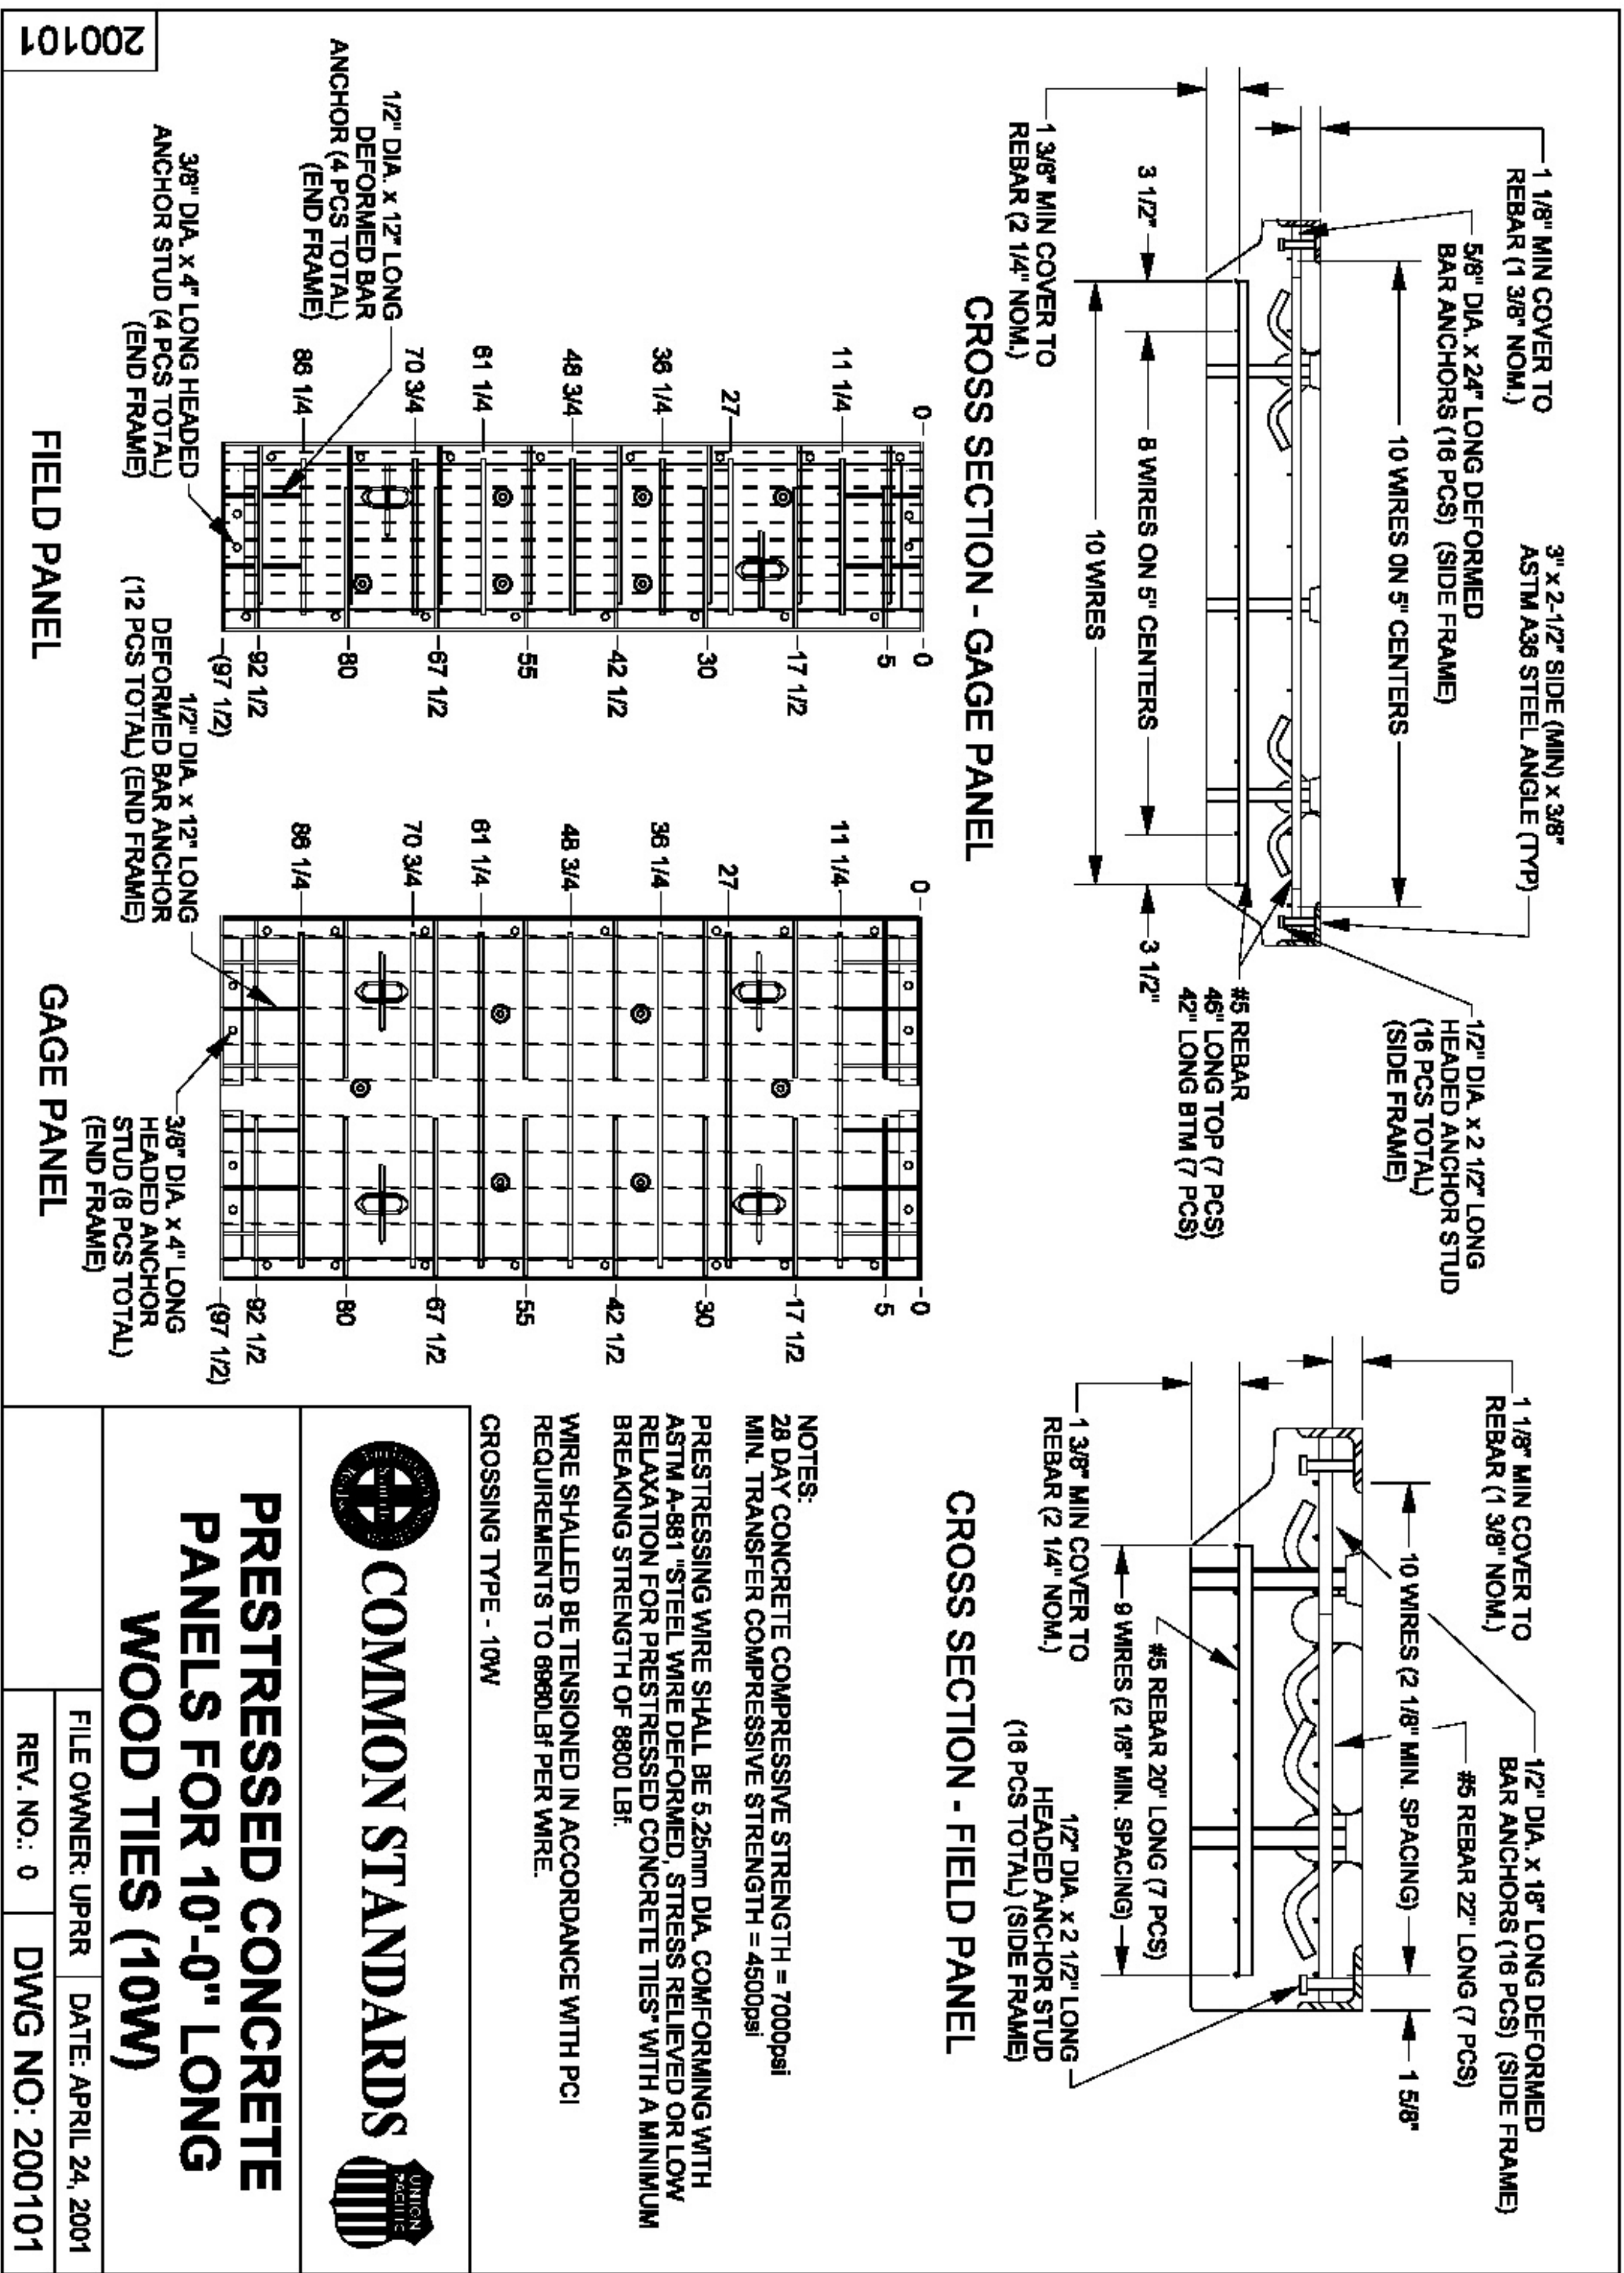

STATE	PROJECT NO.	YEAR	SHEET NO.	TOTAL SHEETS
KANSAS	472-84071	2005	RS.5	

3				
2				
1				
NO.	DATE	REVISIONS	BY	APPD.

SHEET NO.	OF	SCALE	APPD.	QUANTITIES	TRACED
DESIGN OK.		DETAILED		QUANTITIES	TRACED OK.
CITY OF WICHITA WICHITA CENTRAL CORRIDOR PRECAST CONCRETE CROSSING BNSF / UPRR COMMON STANDARDS					