


	BY	DATE

ENTB
 ARCHITECTS ENGINEERS PLANNERS

This sheet designed by:

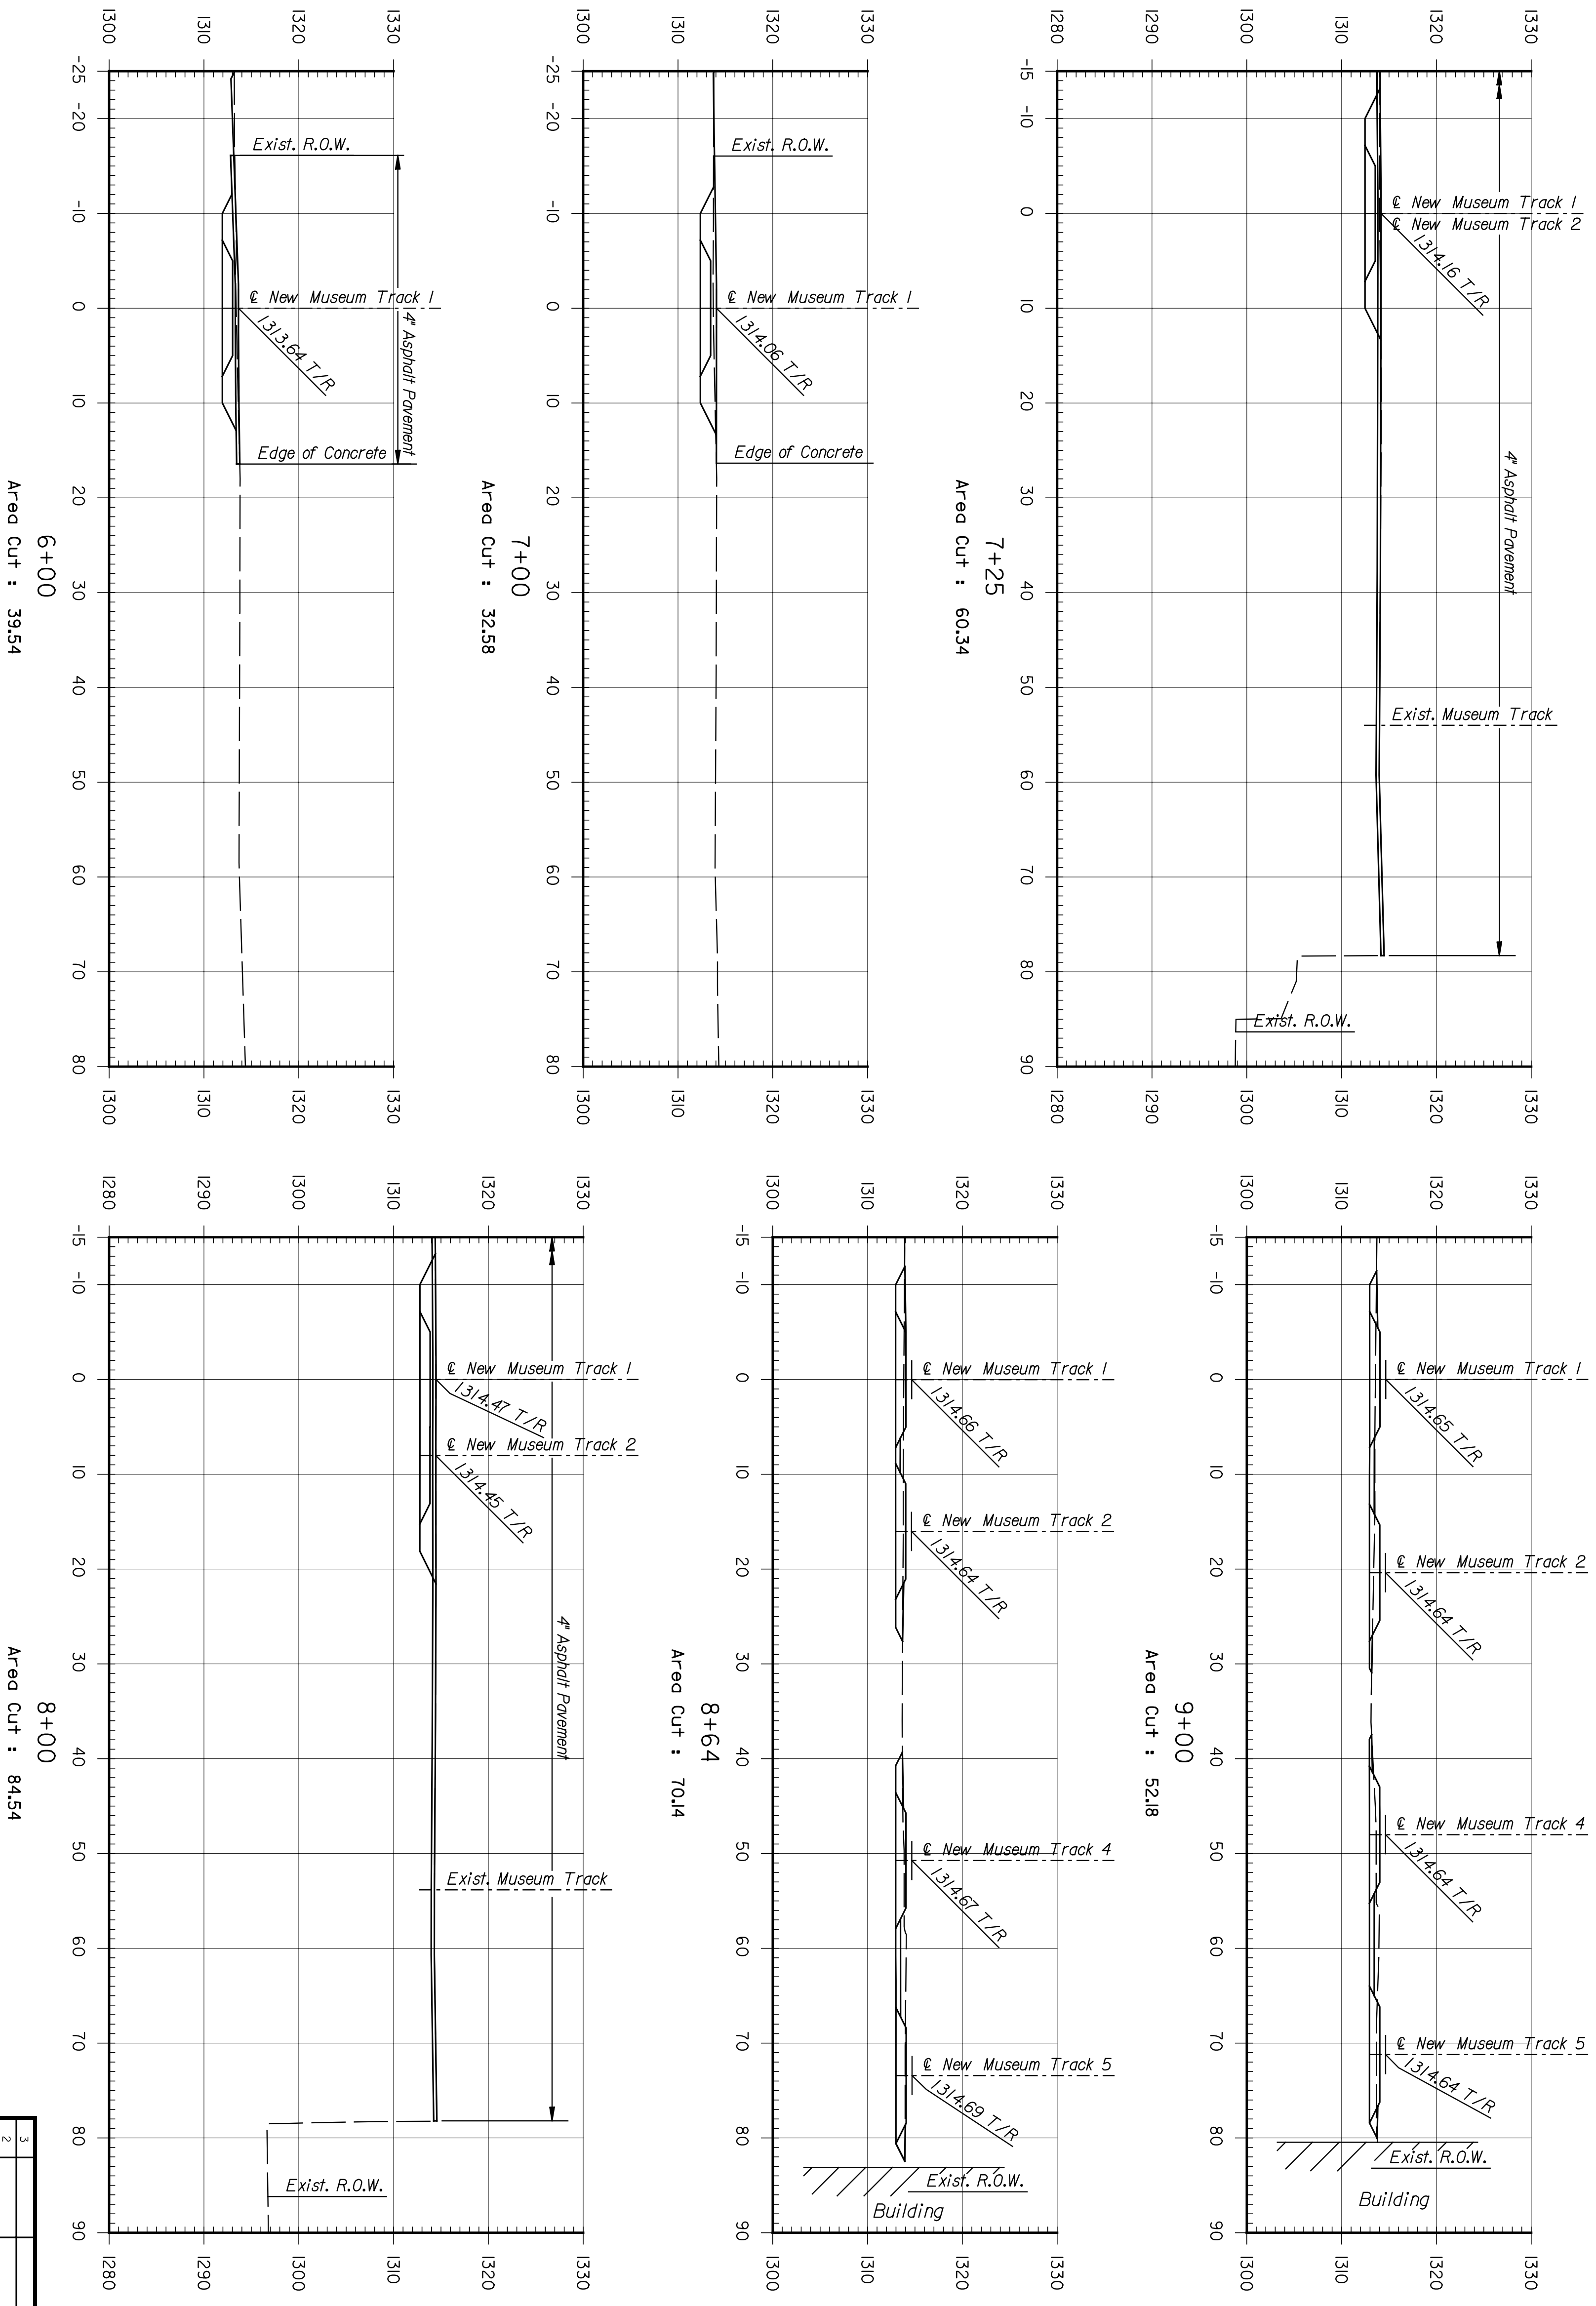

STATE	PROJECT NO.	YEAR	SHEET NO.	TOTAL SHEETS
KANSAS	472-84071	2005	REG.23	

SHEET NO.		OF	SCALE	APP'D.	QUANTITIES	TRACED
DESIGNED	REP	DETAILED	JDS	DATE	BY	APP'D.
DESIGN CR.	RSB	DETAIL CR.	REP	DATE	BY	APP'D.

CITY OF WICHITA
WICHITA CENTRAL CORRIDOR
PHASE I - TRACK WORK
NEW MUSEUM TRACKS
CROSS SECTIONS