


BY	DATE

CNTB
 ARCHITECTS ENGINEERS PLANNERS

This sheet designed by:

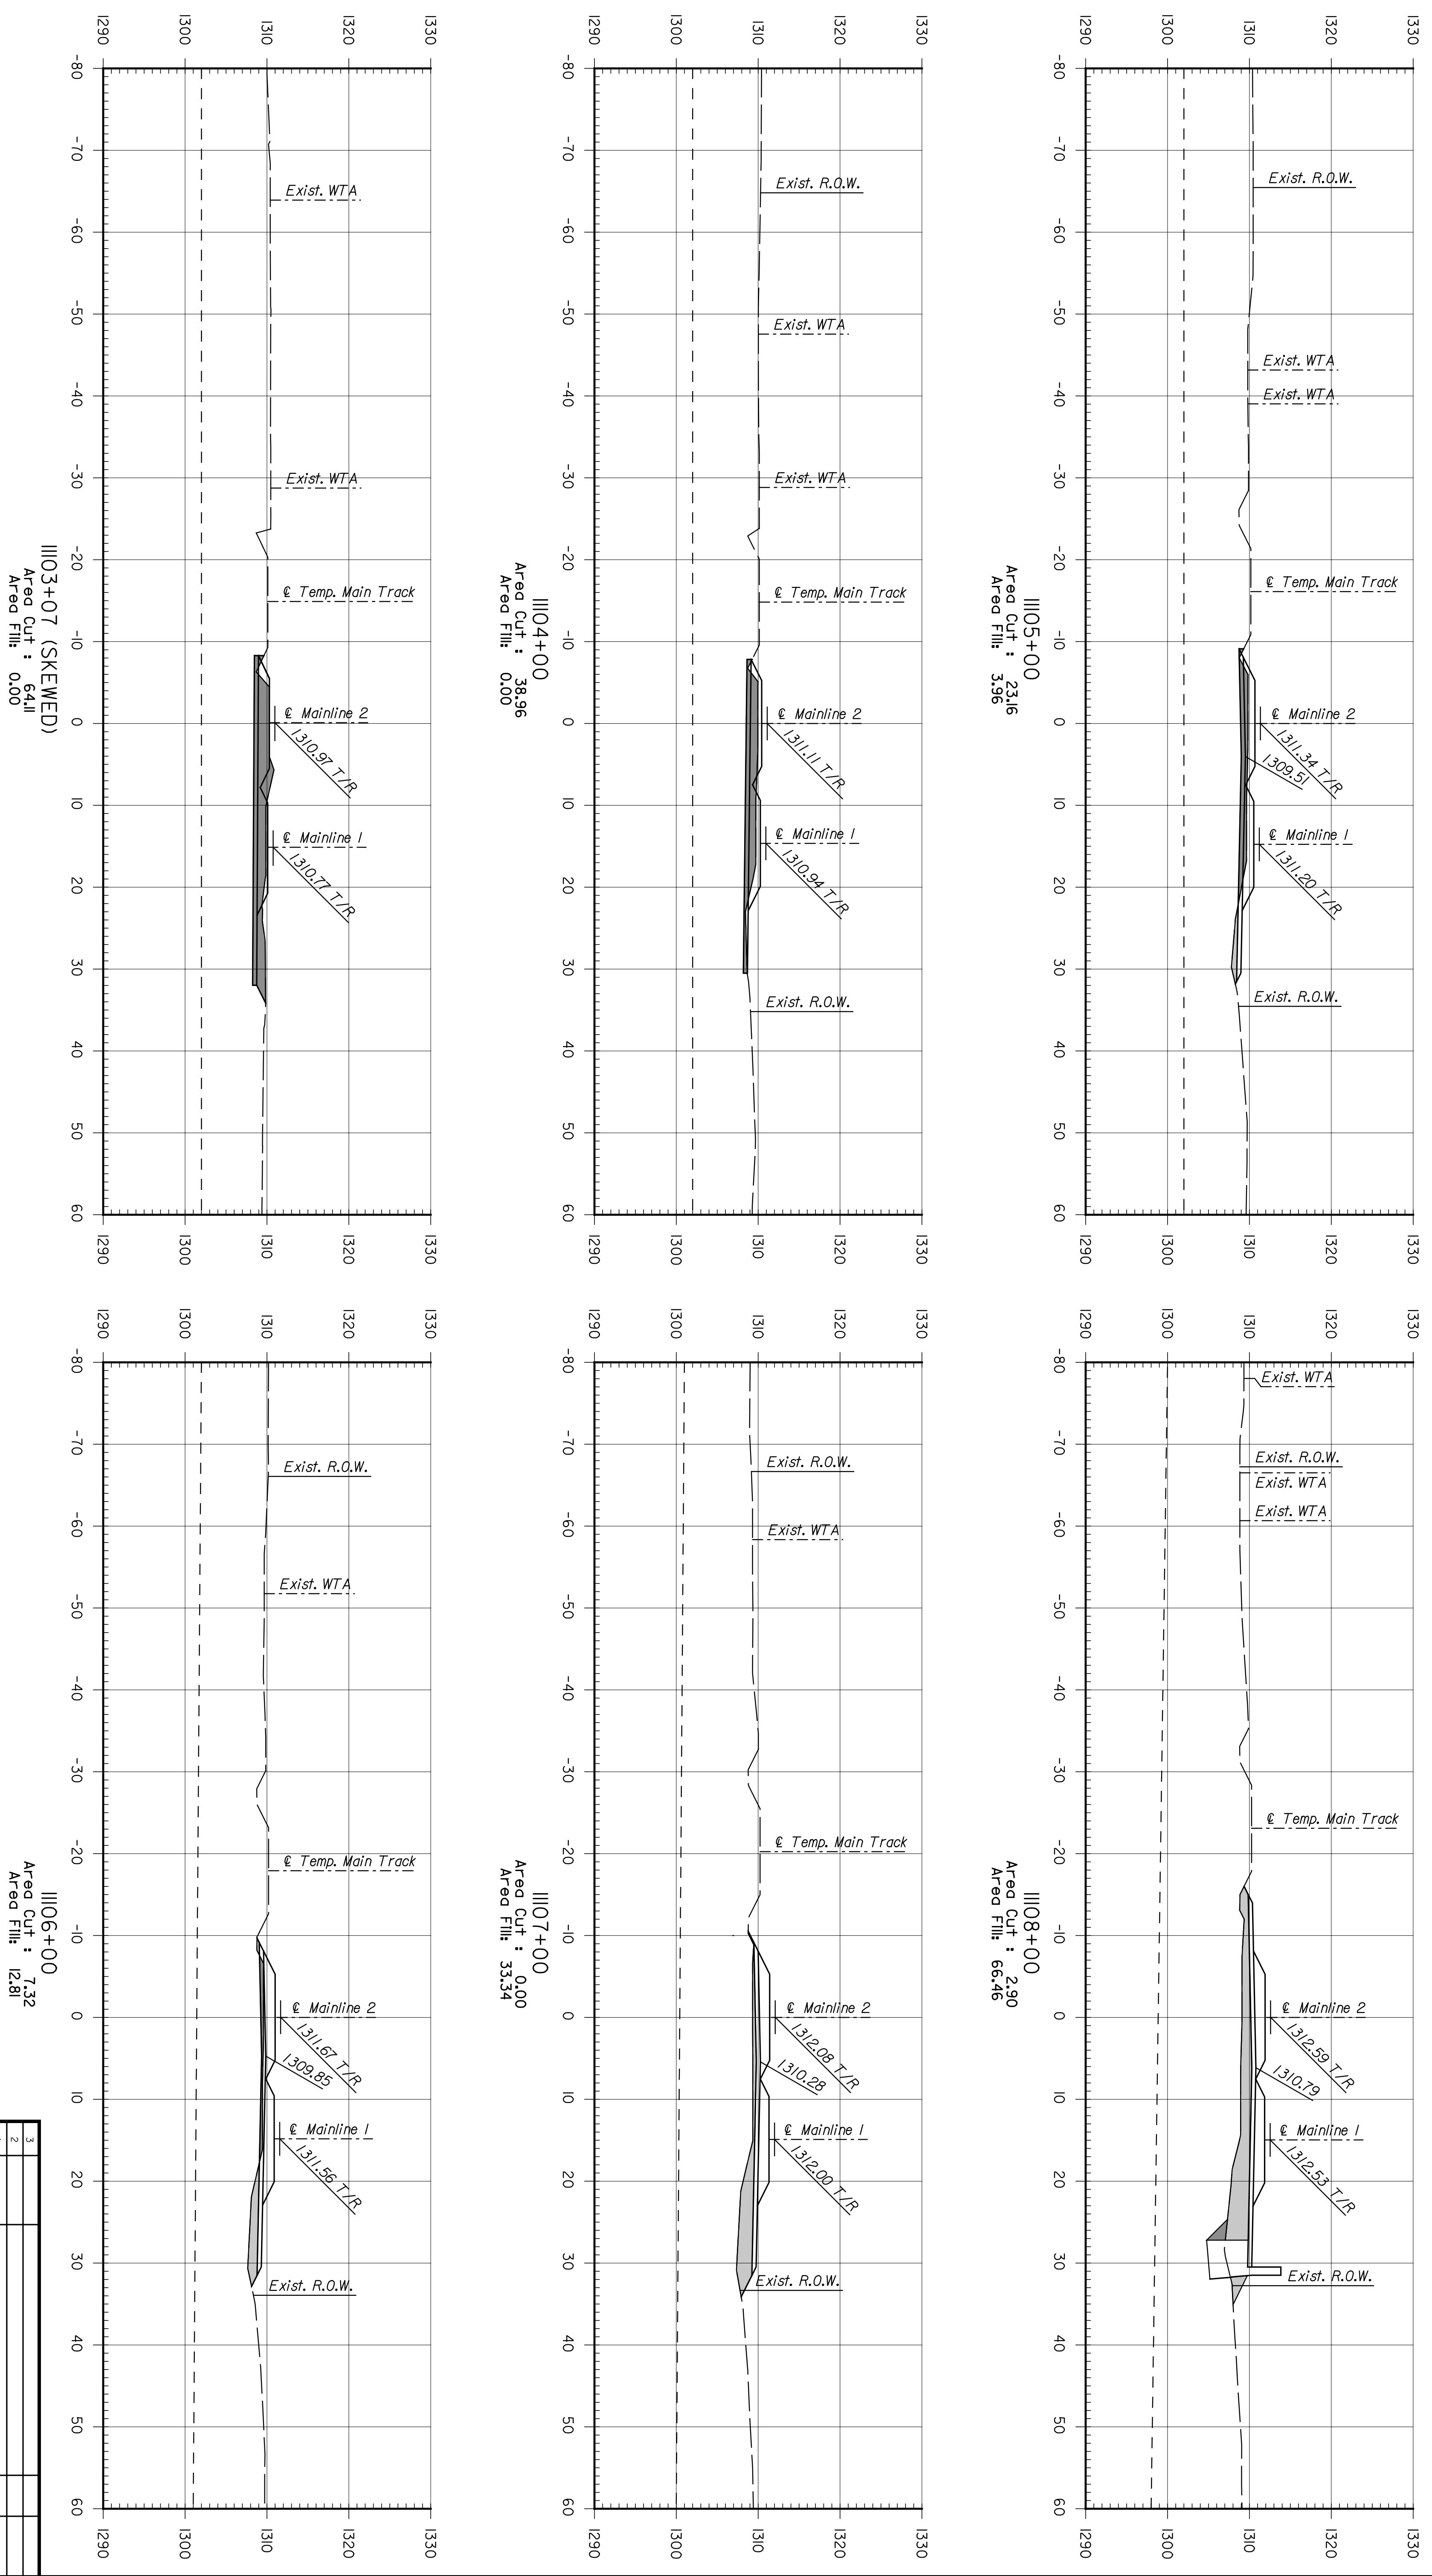

STATE	PROJECT NO.	YEAR	SHEET NO.	TOTAL SHEETS
KANSAS	472-84071	2005	R71	

SHEET NO.	OF	SCALE	APP'D.	QUANTITIES	TRACED
DESIGNED	REP	DETAILED	JDS		
DESIGN CR.	RSB	DETAIL CR.	REP	QUANCK.	TRACE CR.

CITY OF WICHITA
WICHITA CENTRAL CORRIDOR
PHASE 2 - TRACK WORK
MAINLINE
CROSS SECTIONS

NO.	DATE	REVISIONS	BY	APP'D.
1				
2				
3				