


BY	DATE

ENTB
 ARCHITECTS ENGINEERS PLANNERS

This sheet designed by:

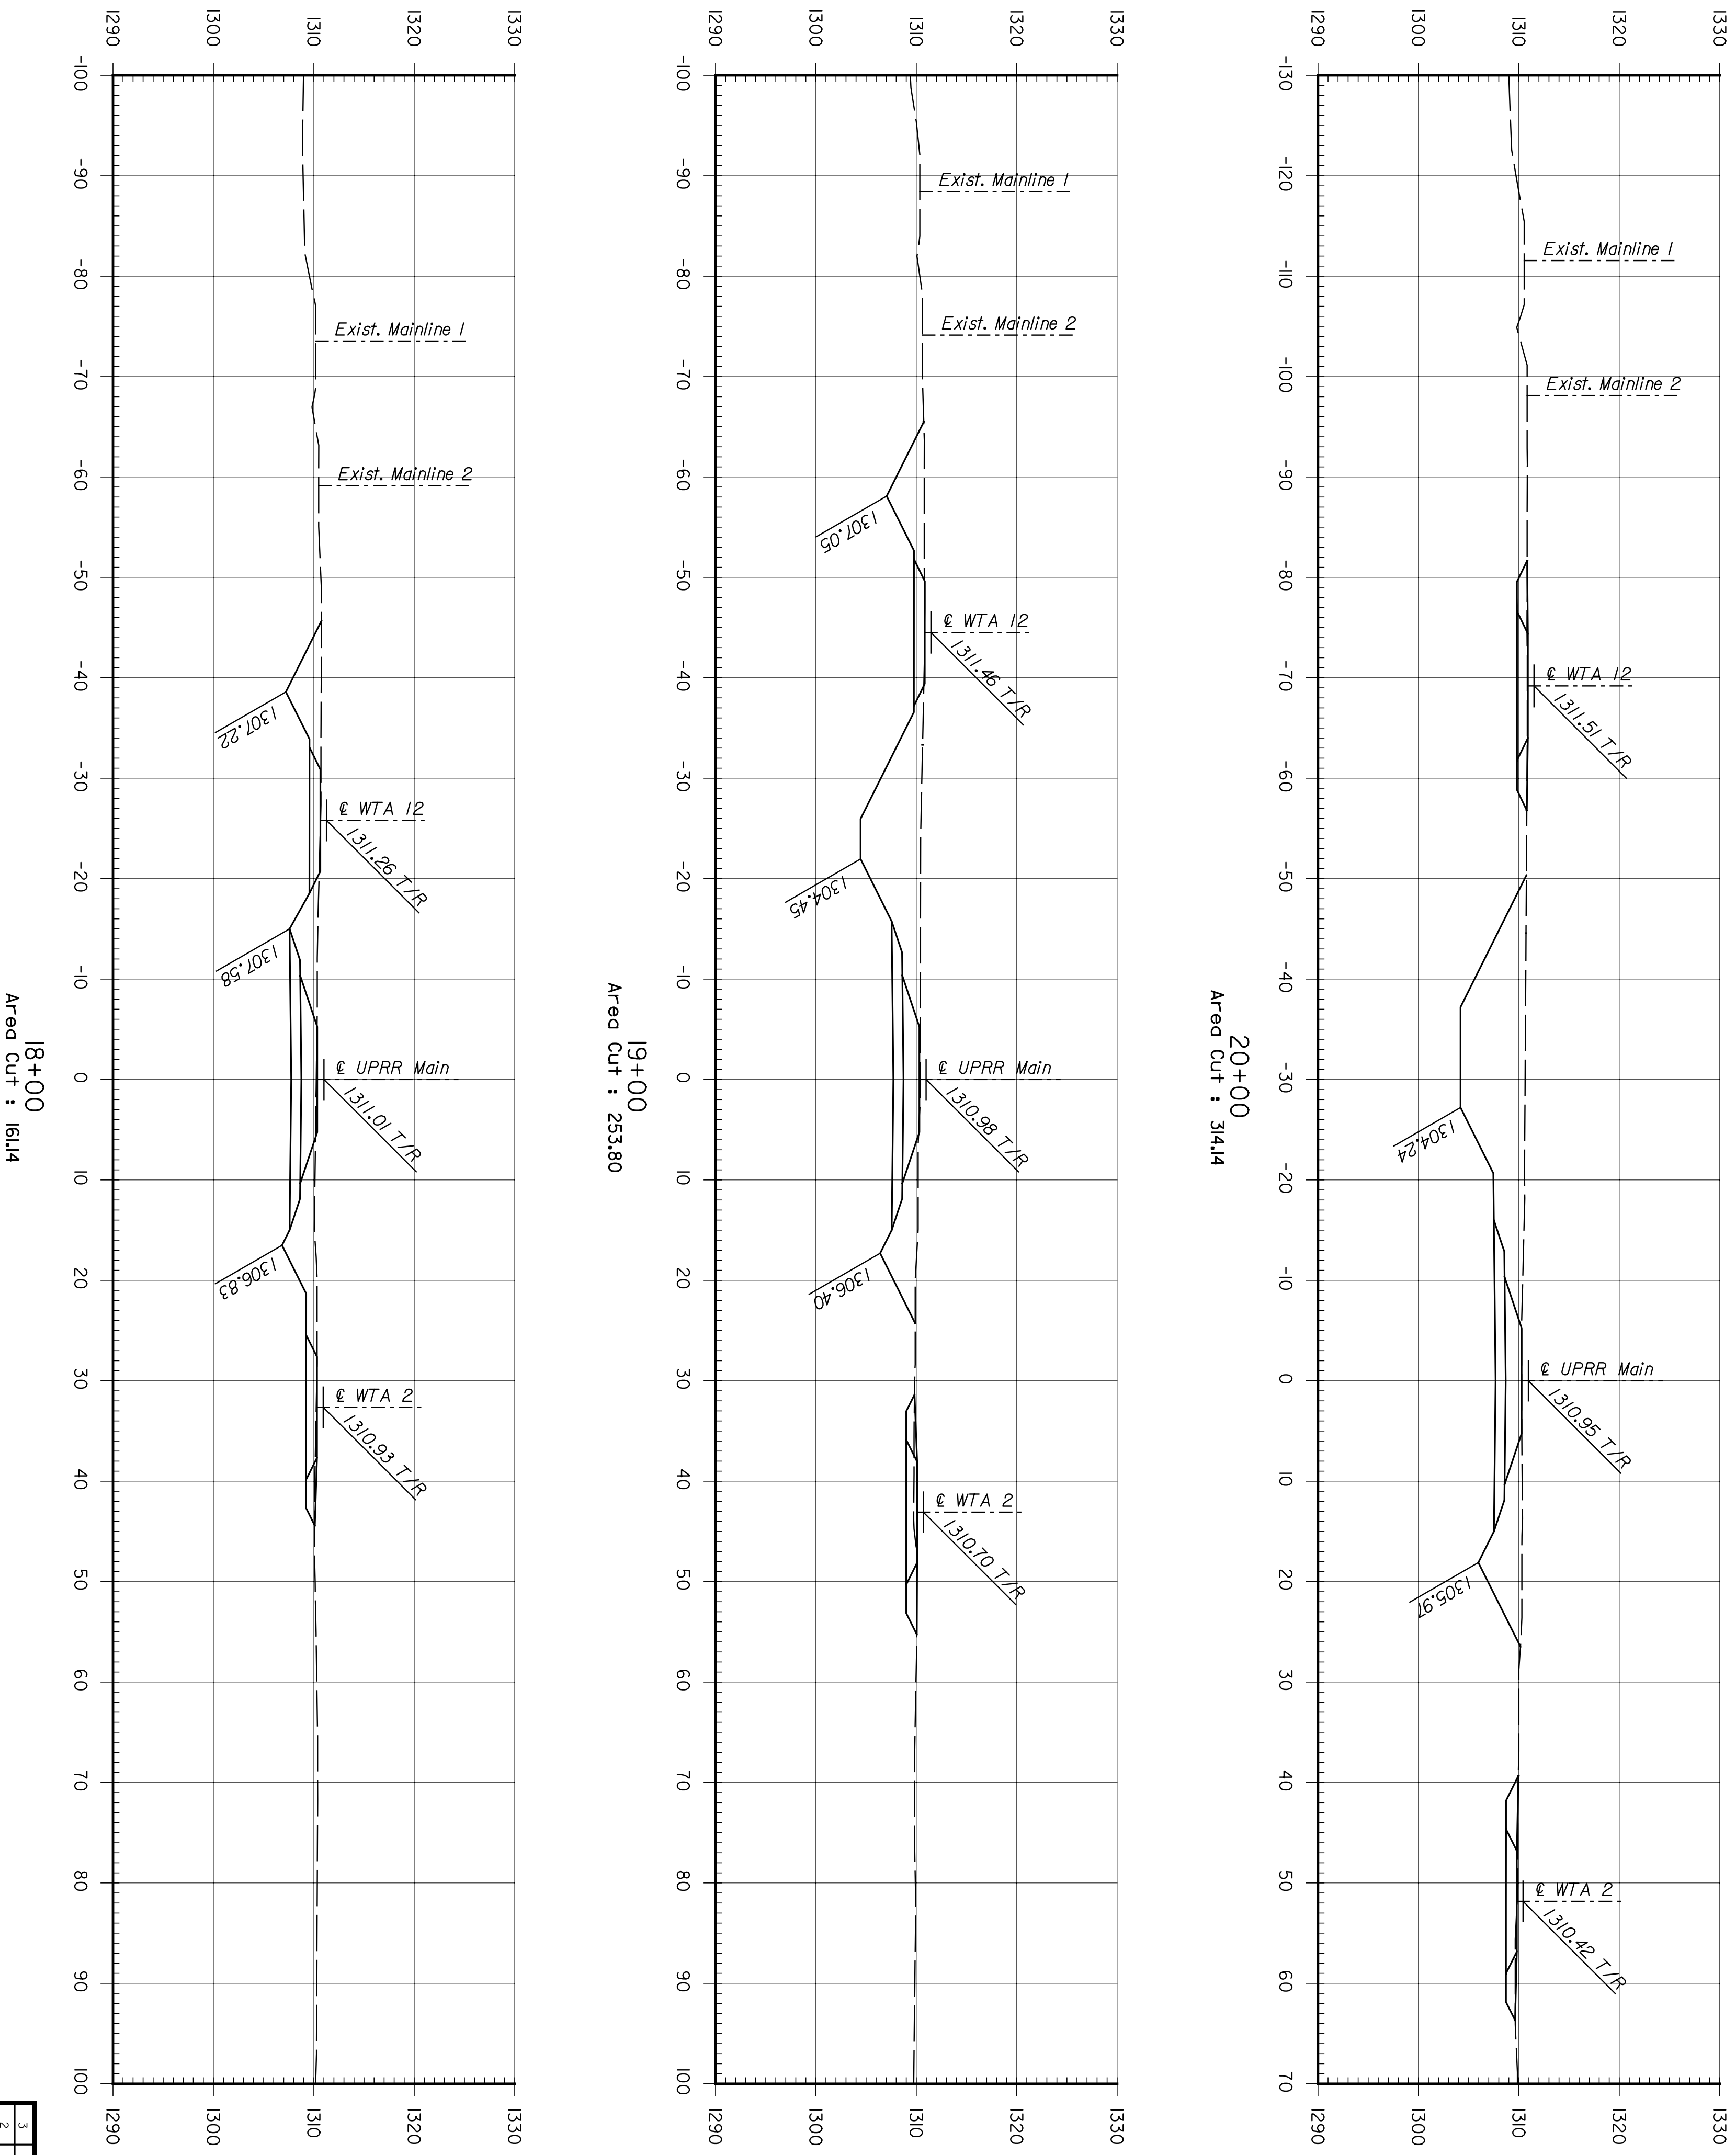

STATE	PROJECT NO.	YEAR	SHEET NO.	TOTAL SHEETS
KANSAS	472-84071	2005	R8.8	

SHEET NO.		DATE	REVISIONS	BY	APP'D.
1					
2					
3					

DESIGNED	SCALE	APP'D.	TRACED

DESIGN	SCALE	APP'D.	TRACED

CITY OF WICHITA
WICHITA CENTRAL CORRIDOR
PHASE 3 - TRACK WORK
UPRR MAINLINE
CROSS SECTIONS