


BY	DATE

Plotted on: 04-JAN-2005 13:00 \*time\$  
 djamlson Plot Queue: #queue\$  
 Plot Scale: #scale\$ Pen Table: #pentables  
 Design Filename: k:\b29049\BridgesDec2004\Base Bld\13thStreet\drawings\109a.dgn

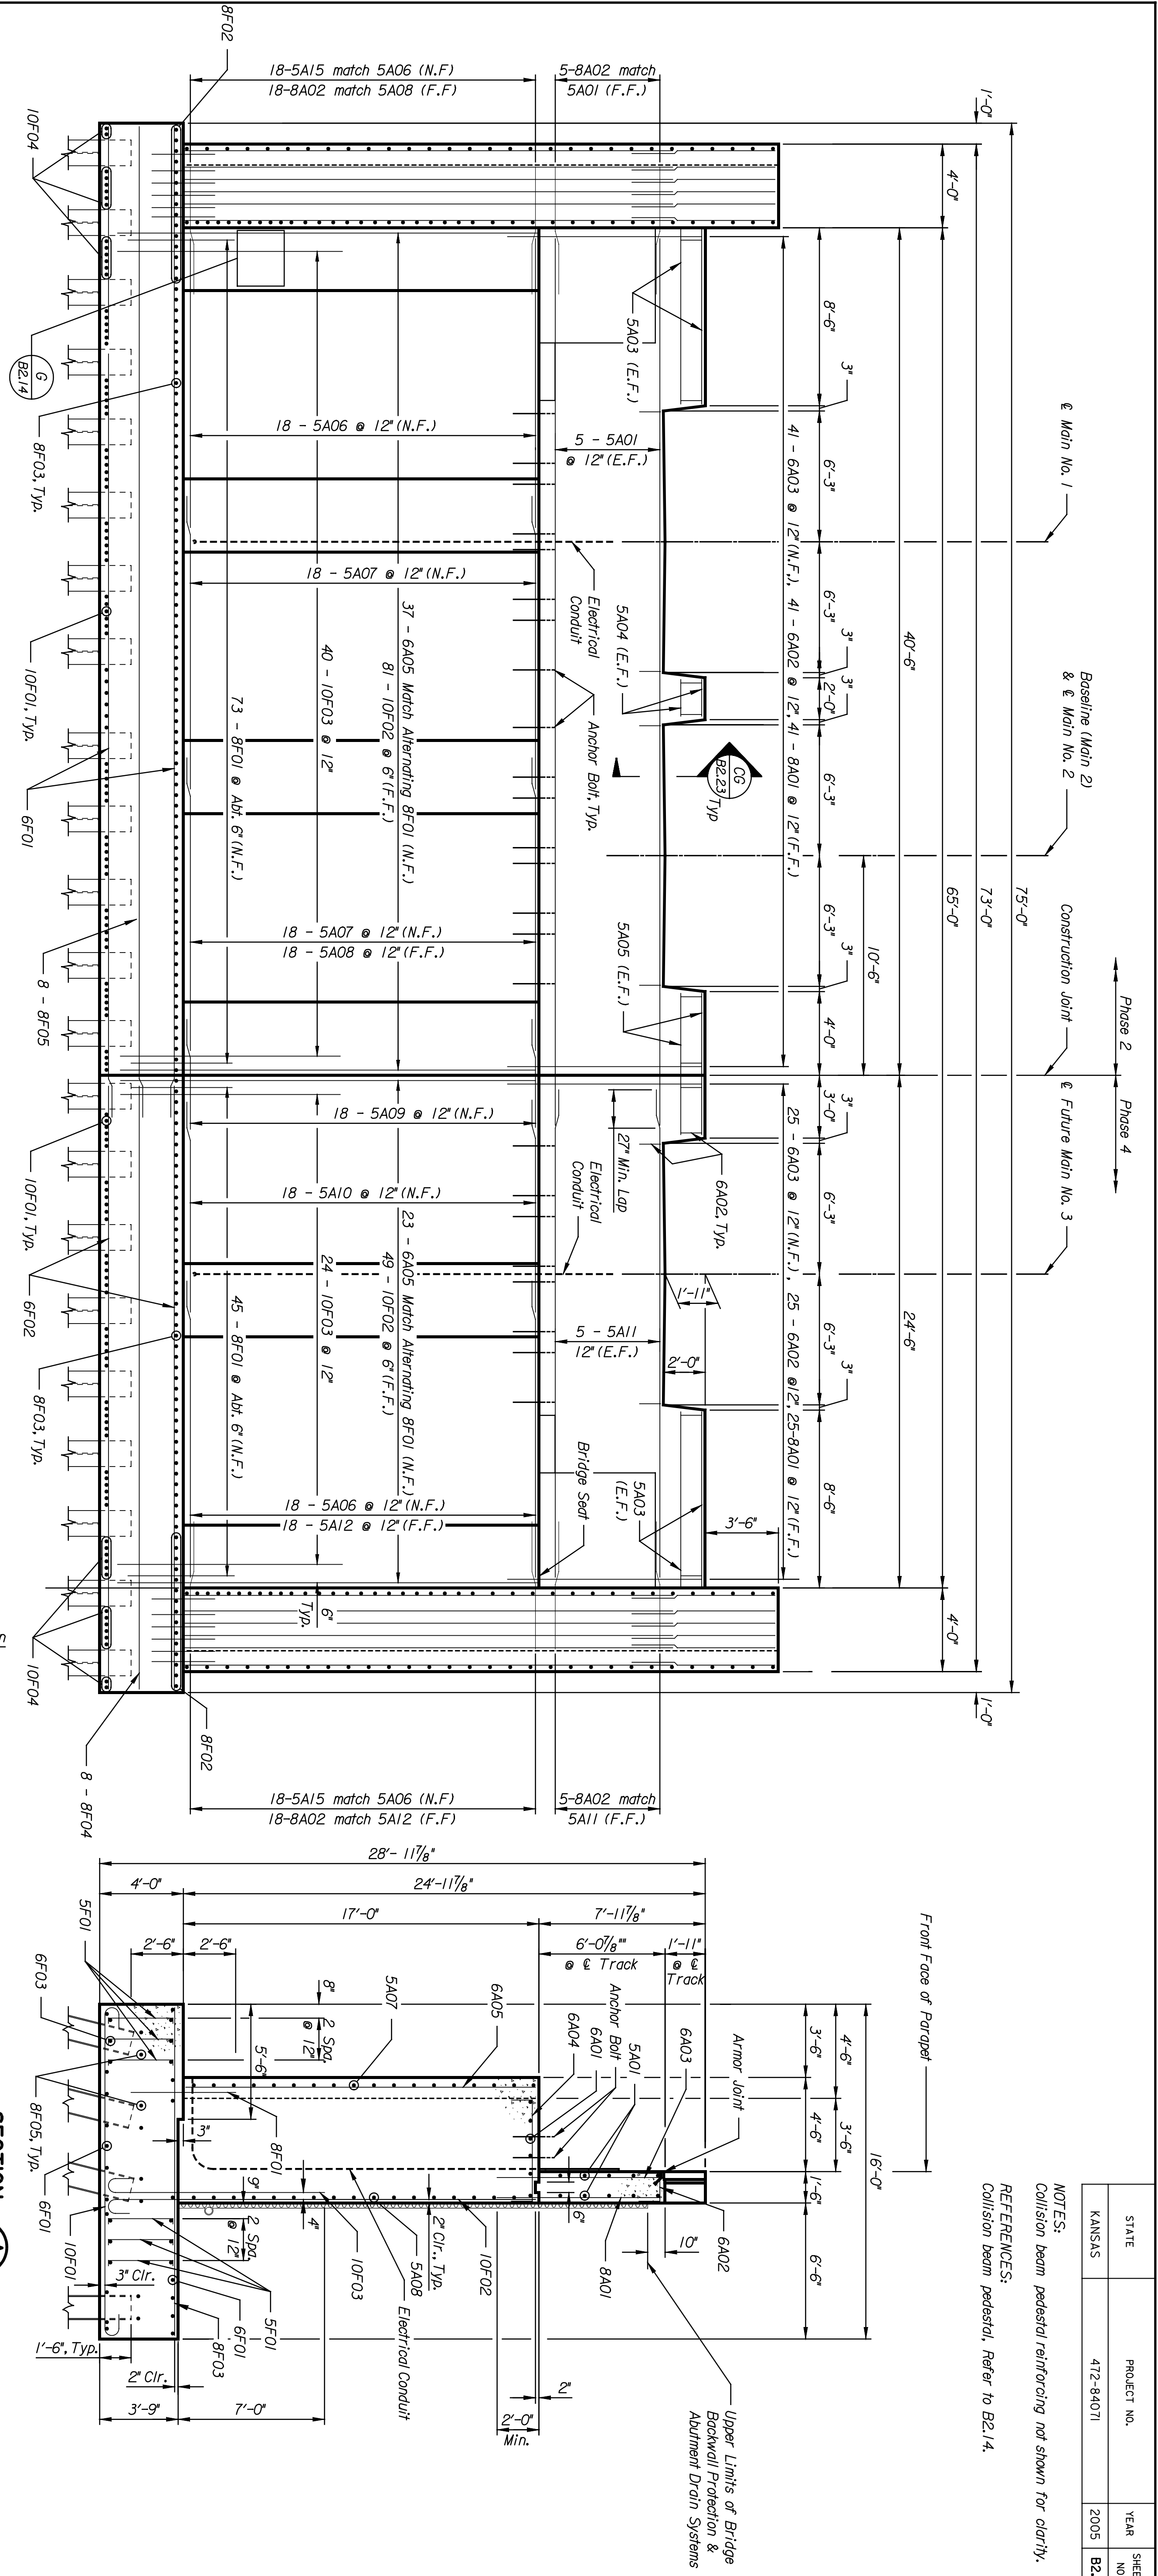

NOTES:  
 Collision beam pedestal reinforcing not shown for clarity.  
 REFERENCES:  
 Collision beam pedestal. Refer to B2.14.

STATE	PROJECT NO.	YEAR	SHEET NO.	TOTAL SHEETS
KANSAS	472-84071	2005	B27	

**PNTB**  
 ARCHITECTS ENGINEERS PLANNERS

This sheet designed by:  
**SECTION B**  
 Scale: 1/4" = 1'-0"

**DETAIL T**  
 Scale: 1/4" = 1'-0"

**DETAIL V**  
 Scale: 1" = 1'-0"

LOCATION: RWSF BR. 201A  
 WICHITA, KS  
 LINE SEGMENT 7400

SHEET NO.	DESIGNED BY	SCALE	AS NOTED	APP'D.
1	KJO	1/4" = 1'-0"		
2	DMH			
3				

**CITY OF WICHITA**  
**WICHITA CENTRAL CORRIDOR**  
**13TH STREET**  
**ABUTMENT NO. 1 ELEVATION & DETAILS**

NO.	DATE	REVISIONS	BY	APP'D.