


	BY	DATE

Plotted on: 04-JAN-2005 13:00 \*time\$  
 dJamison Plot Queue: #queue\$  
 Plot Scale: #scale\$ Pen Table: #pentables  
 Design Filename: k:\b29049\BridgesDec2004\Base Bld\13thStreet\drawings\110.dgn

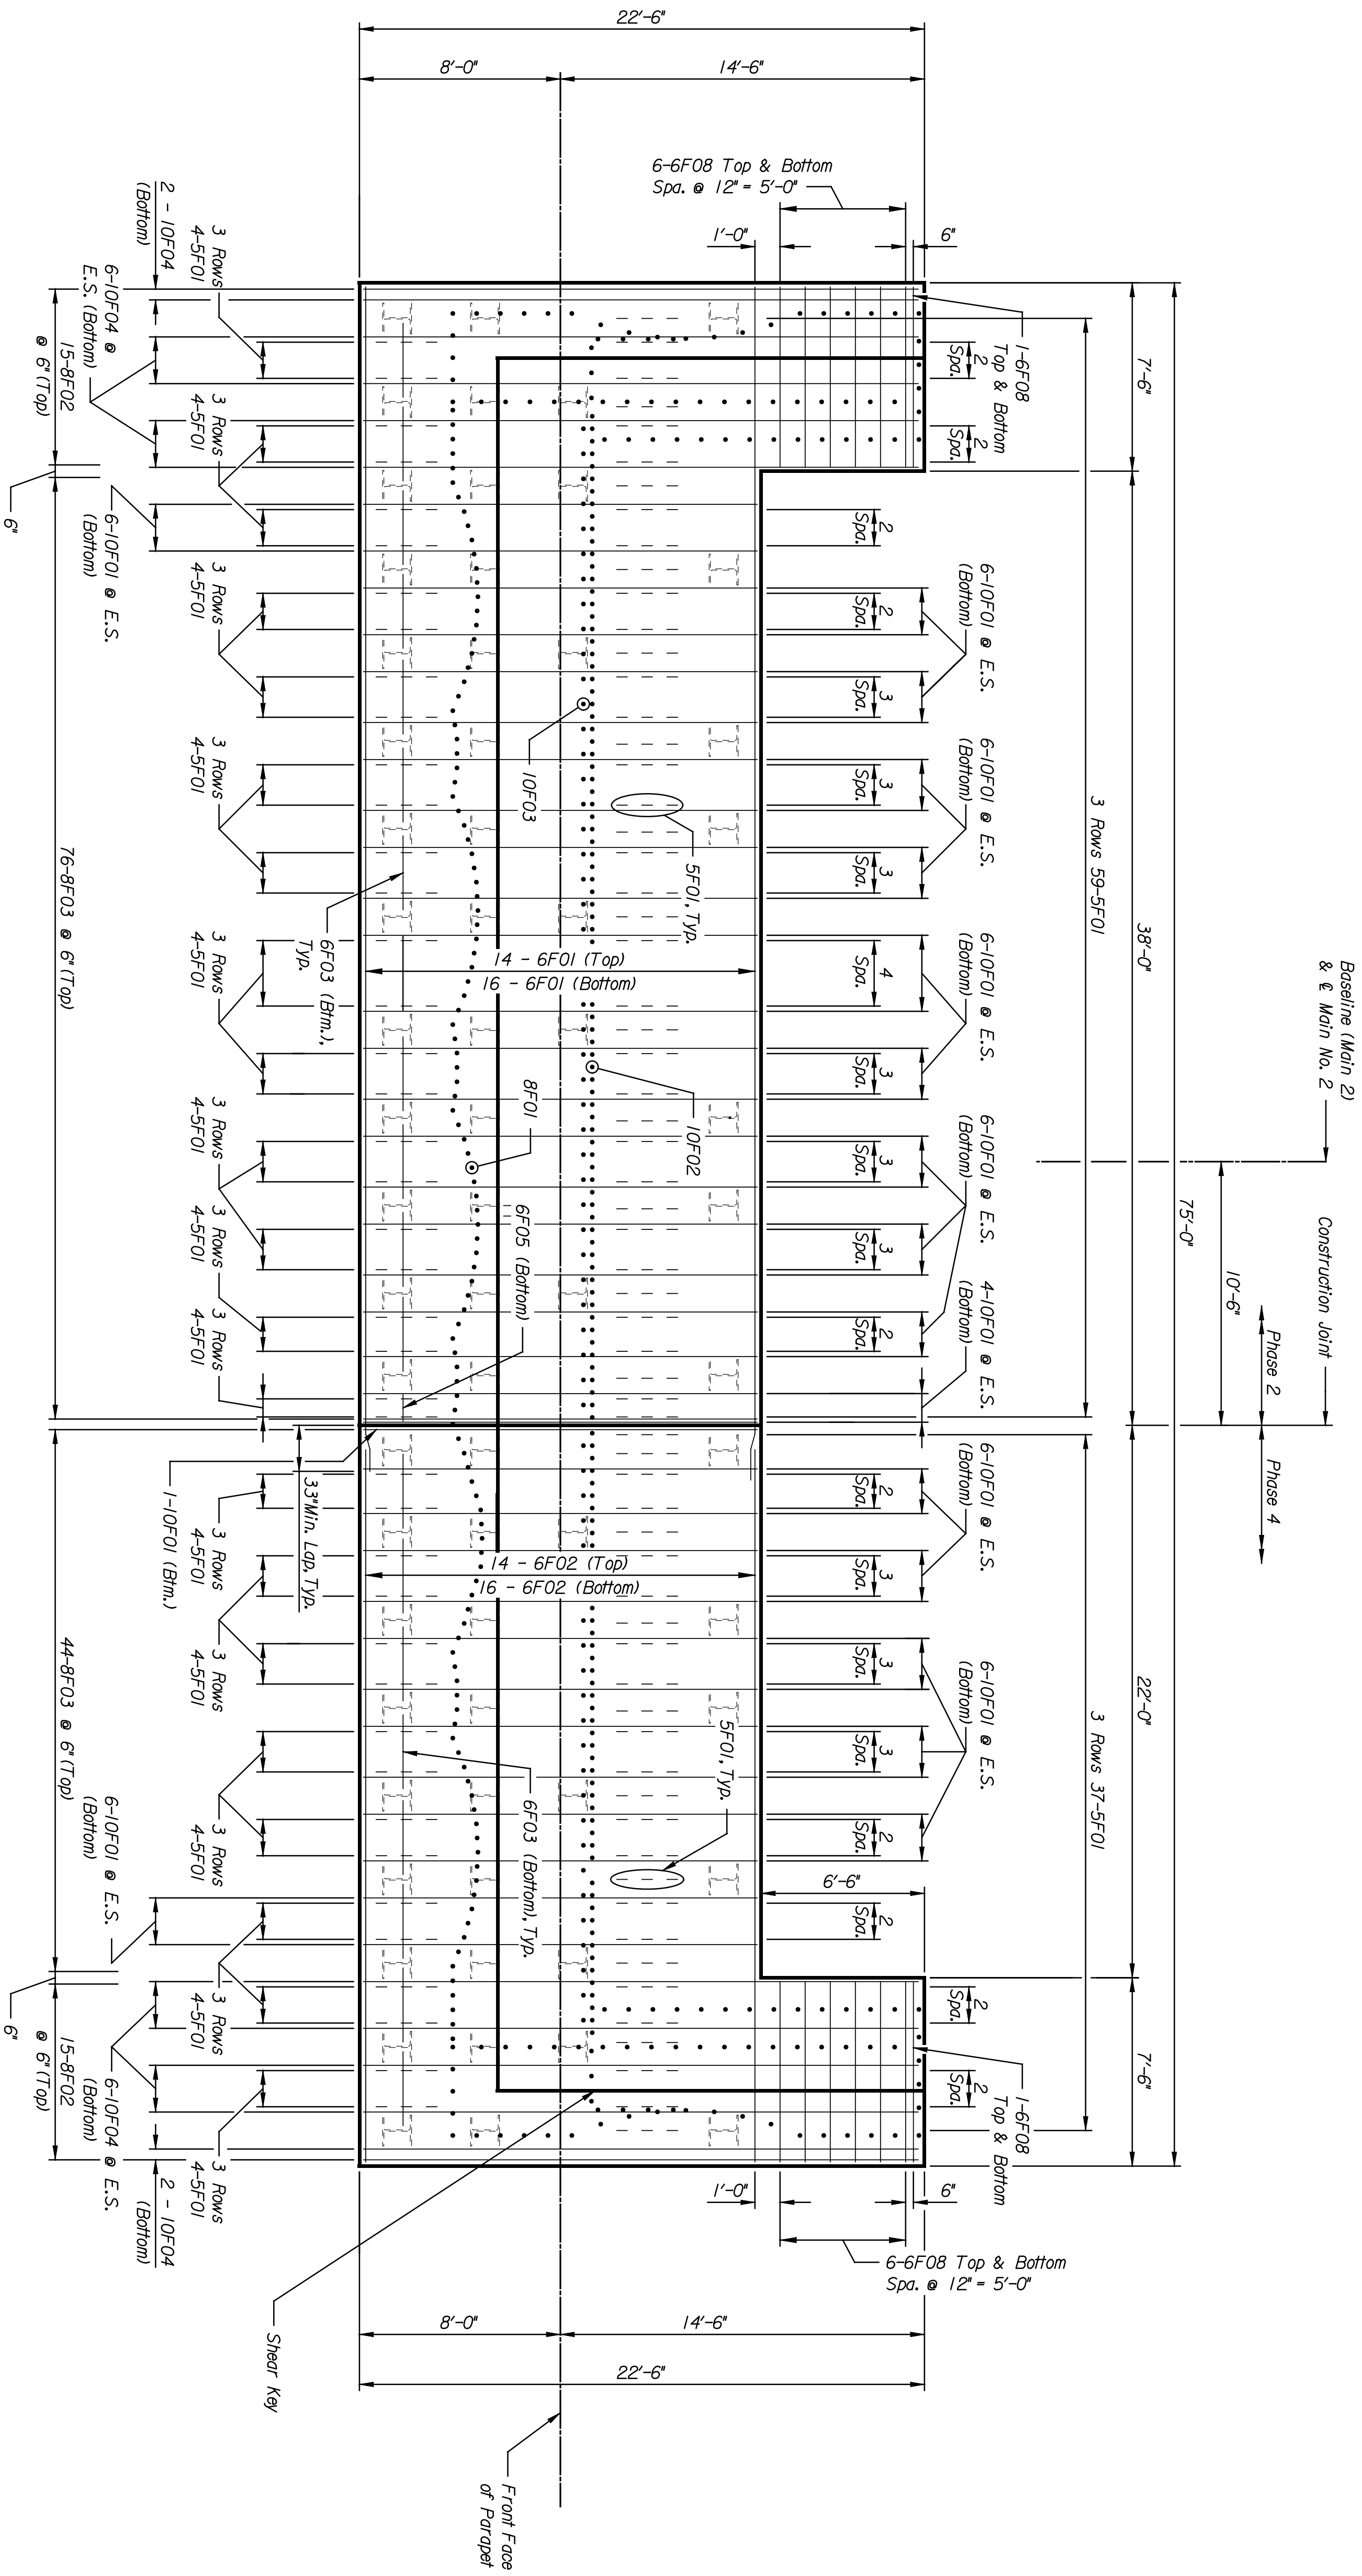

**FOOTING PLAN**  
 Scale: 1/4" = 1'-0"

This sheet designed by:



ARCHITECTS ENGINEERS PLANNERS

STATE	PROJECT NO.	YEAR	SHEET NO.	TOTAL SHEETS
KANSAS	472-84071	2005	B28	

SHEET NO.		SCALE		AS NOTED		APPR.	
DESIGNED	KJO	DETAILED	DAL	QUANTITIES	DJJ	TRACED	DJJ
DESIGN GR.	DMH	DETAIL GR.	EDT	QUANTITIES	DMH	TRACE GR.	DMH
NO.		DATE		REVISIONS		BY	
3							
2							
1							
NO.		DATE		REVISIONS		BY	

**CITY OF WICHITA**  
**WICHITA CENTRAL CORRIDOR**  
**13TH STREET**  
**ABUTMENT NO. 1 FOOTING & DETAILS**

LOCATION: RWSF BR. 201A WICHITA, KS  
 LINE SEGMENT 7400