
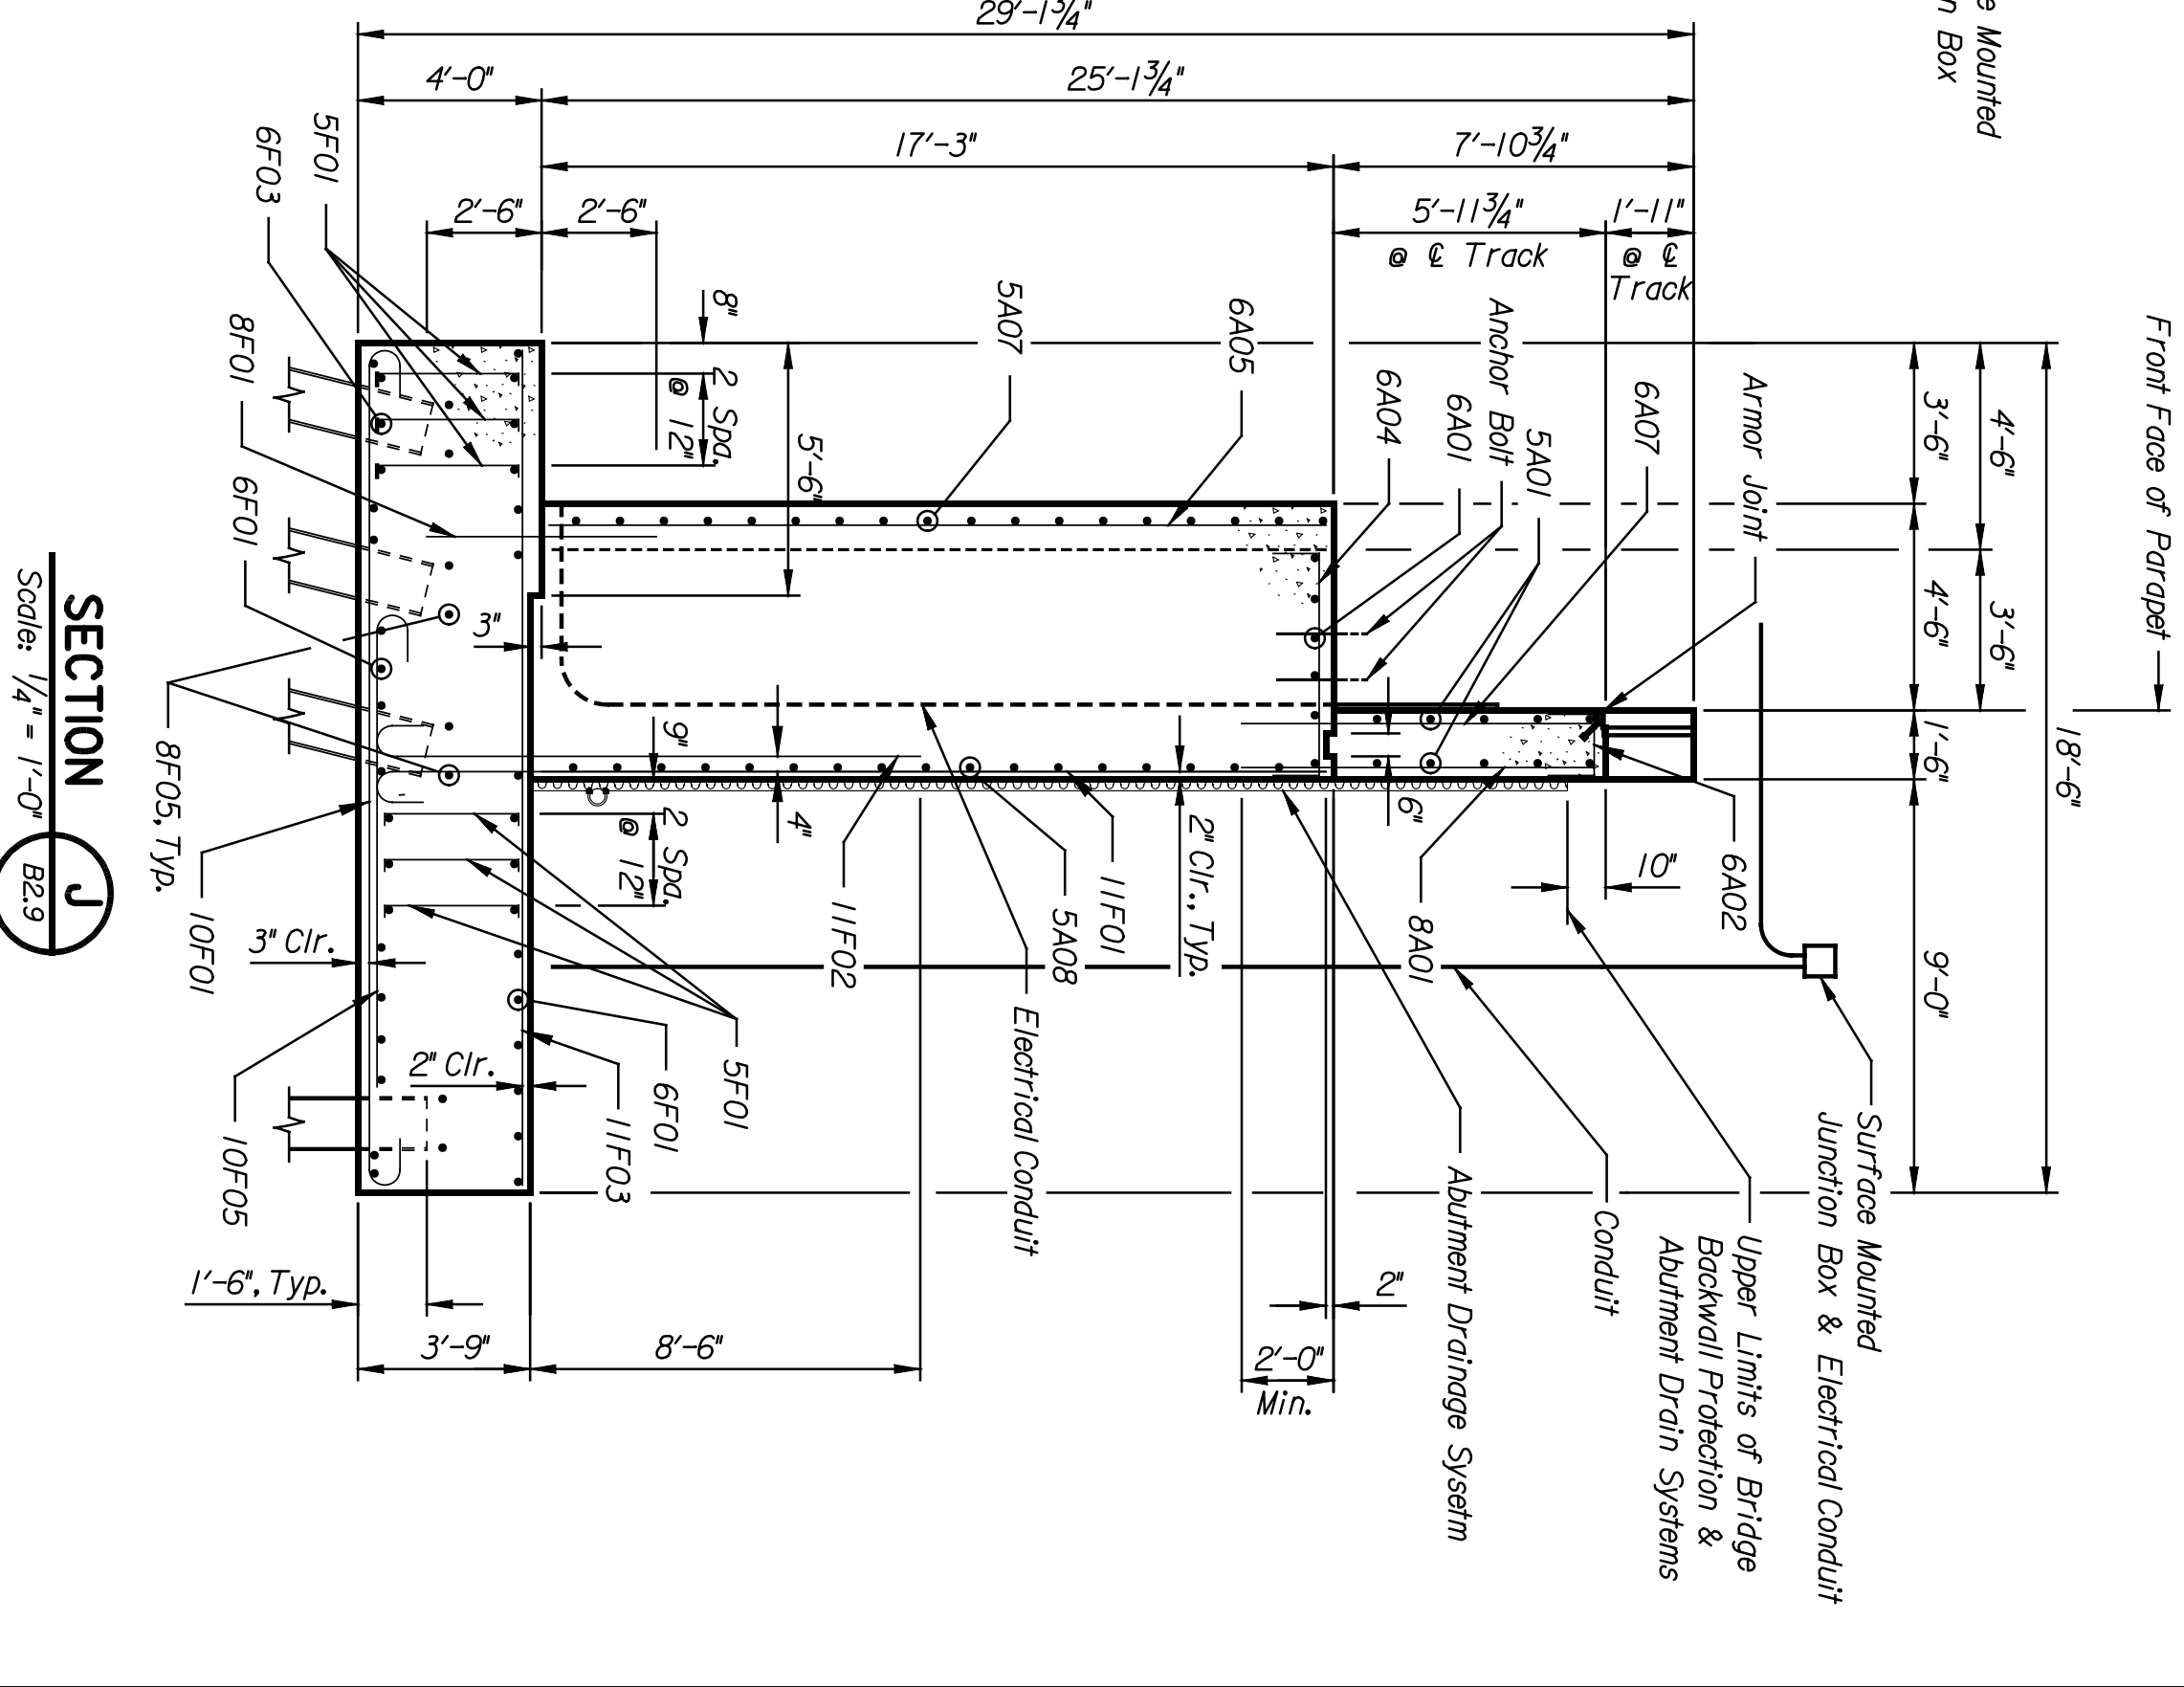
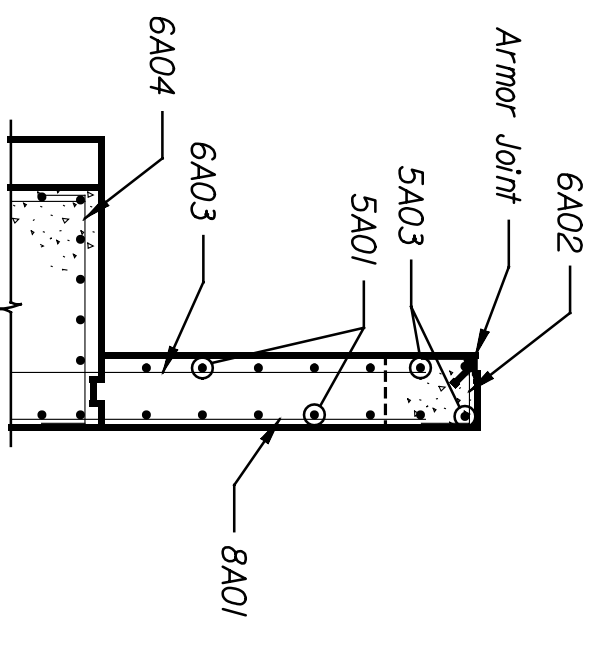


	BY	DATE

PNTB
 ARCHITECTS ENGINEERS PLANNERS

This sheet designed by:

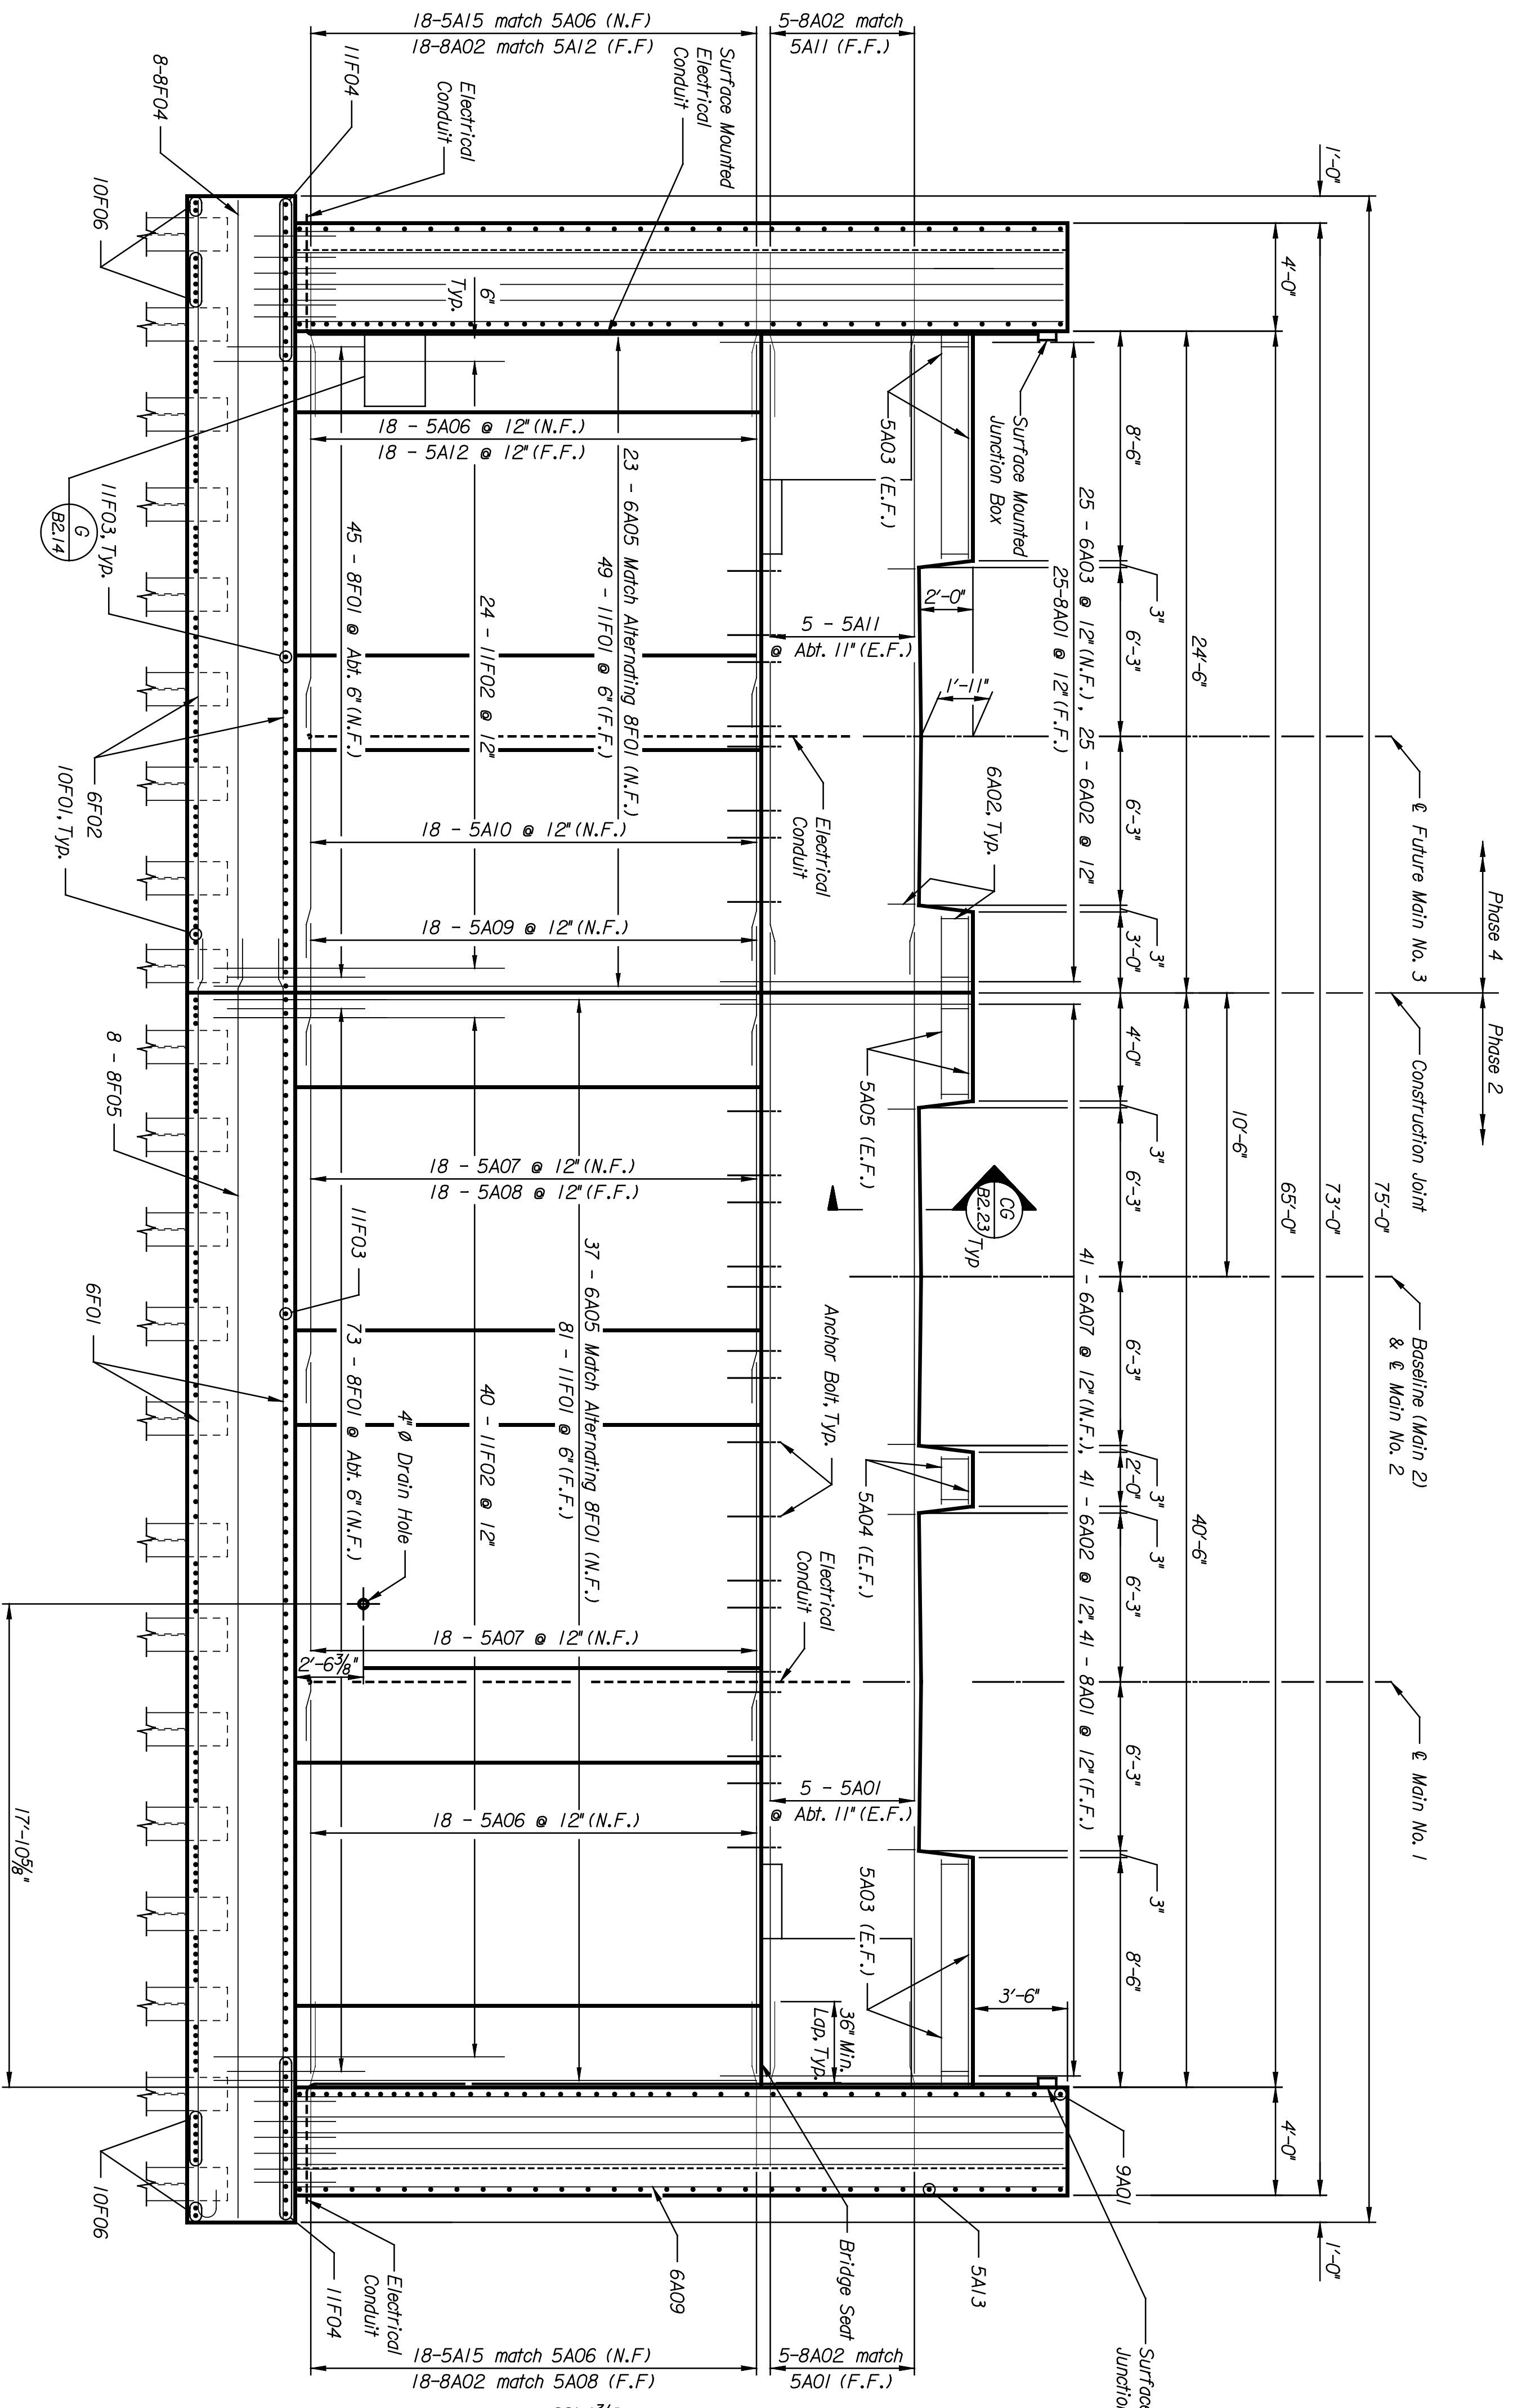

NOTES:
 Collision beam pedestal reinforcing not shown for clarity.
 Refer to Abutment No. 1 for Abutment Notes.
REFERENCES:
 Collision Beam Pedestal, Refer to B2.14.

STATE	PROJECT NO.	YEAR	SHEET NO.	TOTAL SHEETS
KANSAS	472-84071	2005	B2.10	

LOCATION: RWSF BR. 201A
 WICHITA, KS
 LINE SEGMENT 7400

SHEET NO.	OF	SCALE	AS NOTED	APP'D.
DESIGNED	RKD	DETAILED	DAL	QUANTITIES
DESIGN CR.	DMH	DETAIL CR.	JMH	DMH
NO.	DATE	REVISIONS	BY	APP'D.
3				
2				
1				

CITY OF WICHITA
WICHITA CENTRAL CORRIDOR
13TH STREET
ABUTMENT NO. 2 ELEVATION & DETAILS