
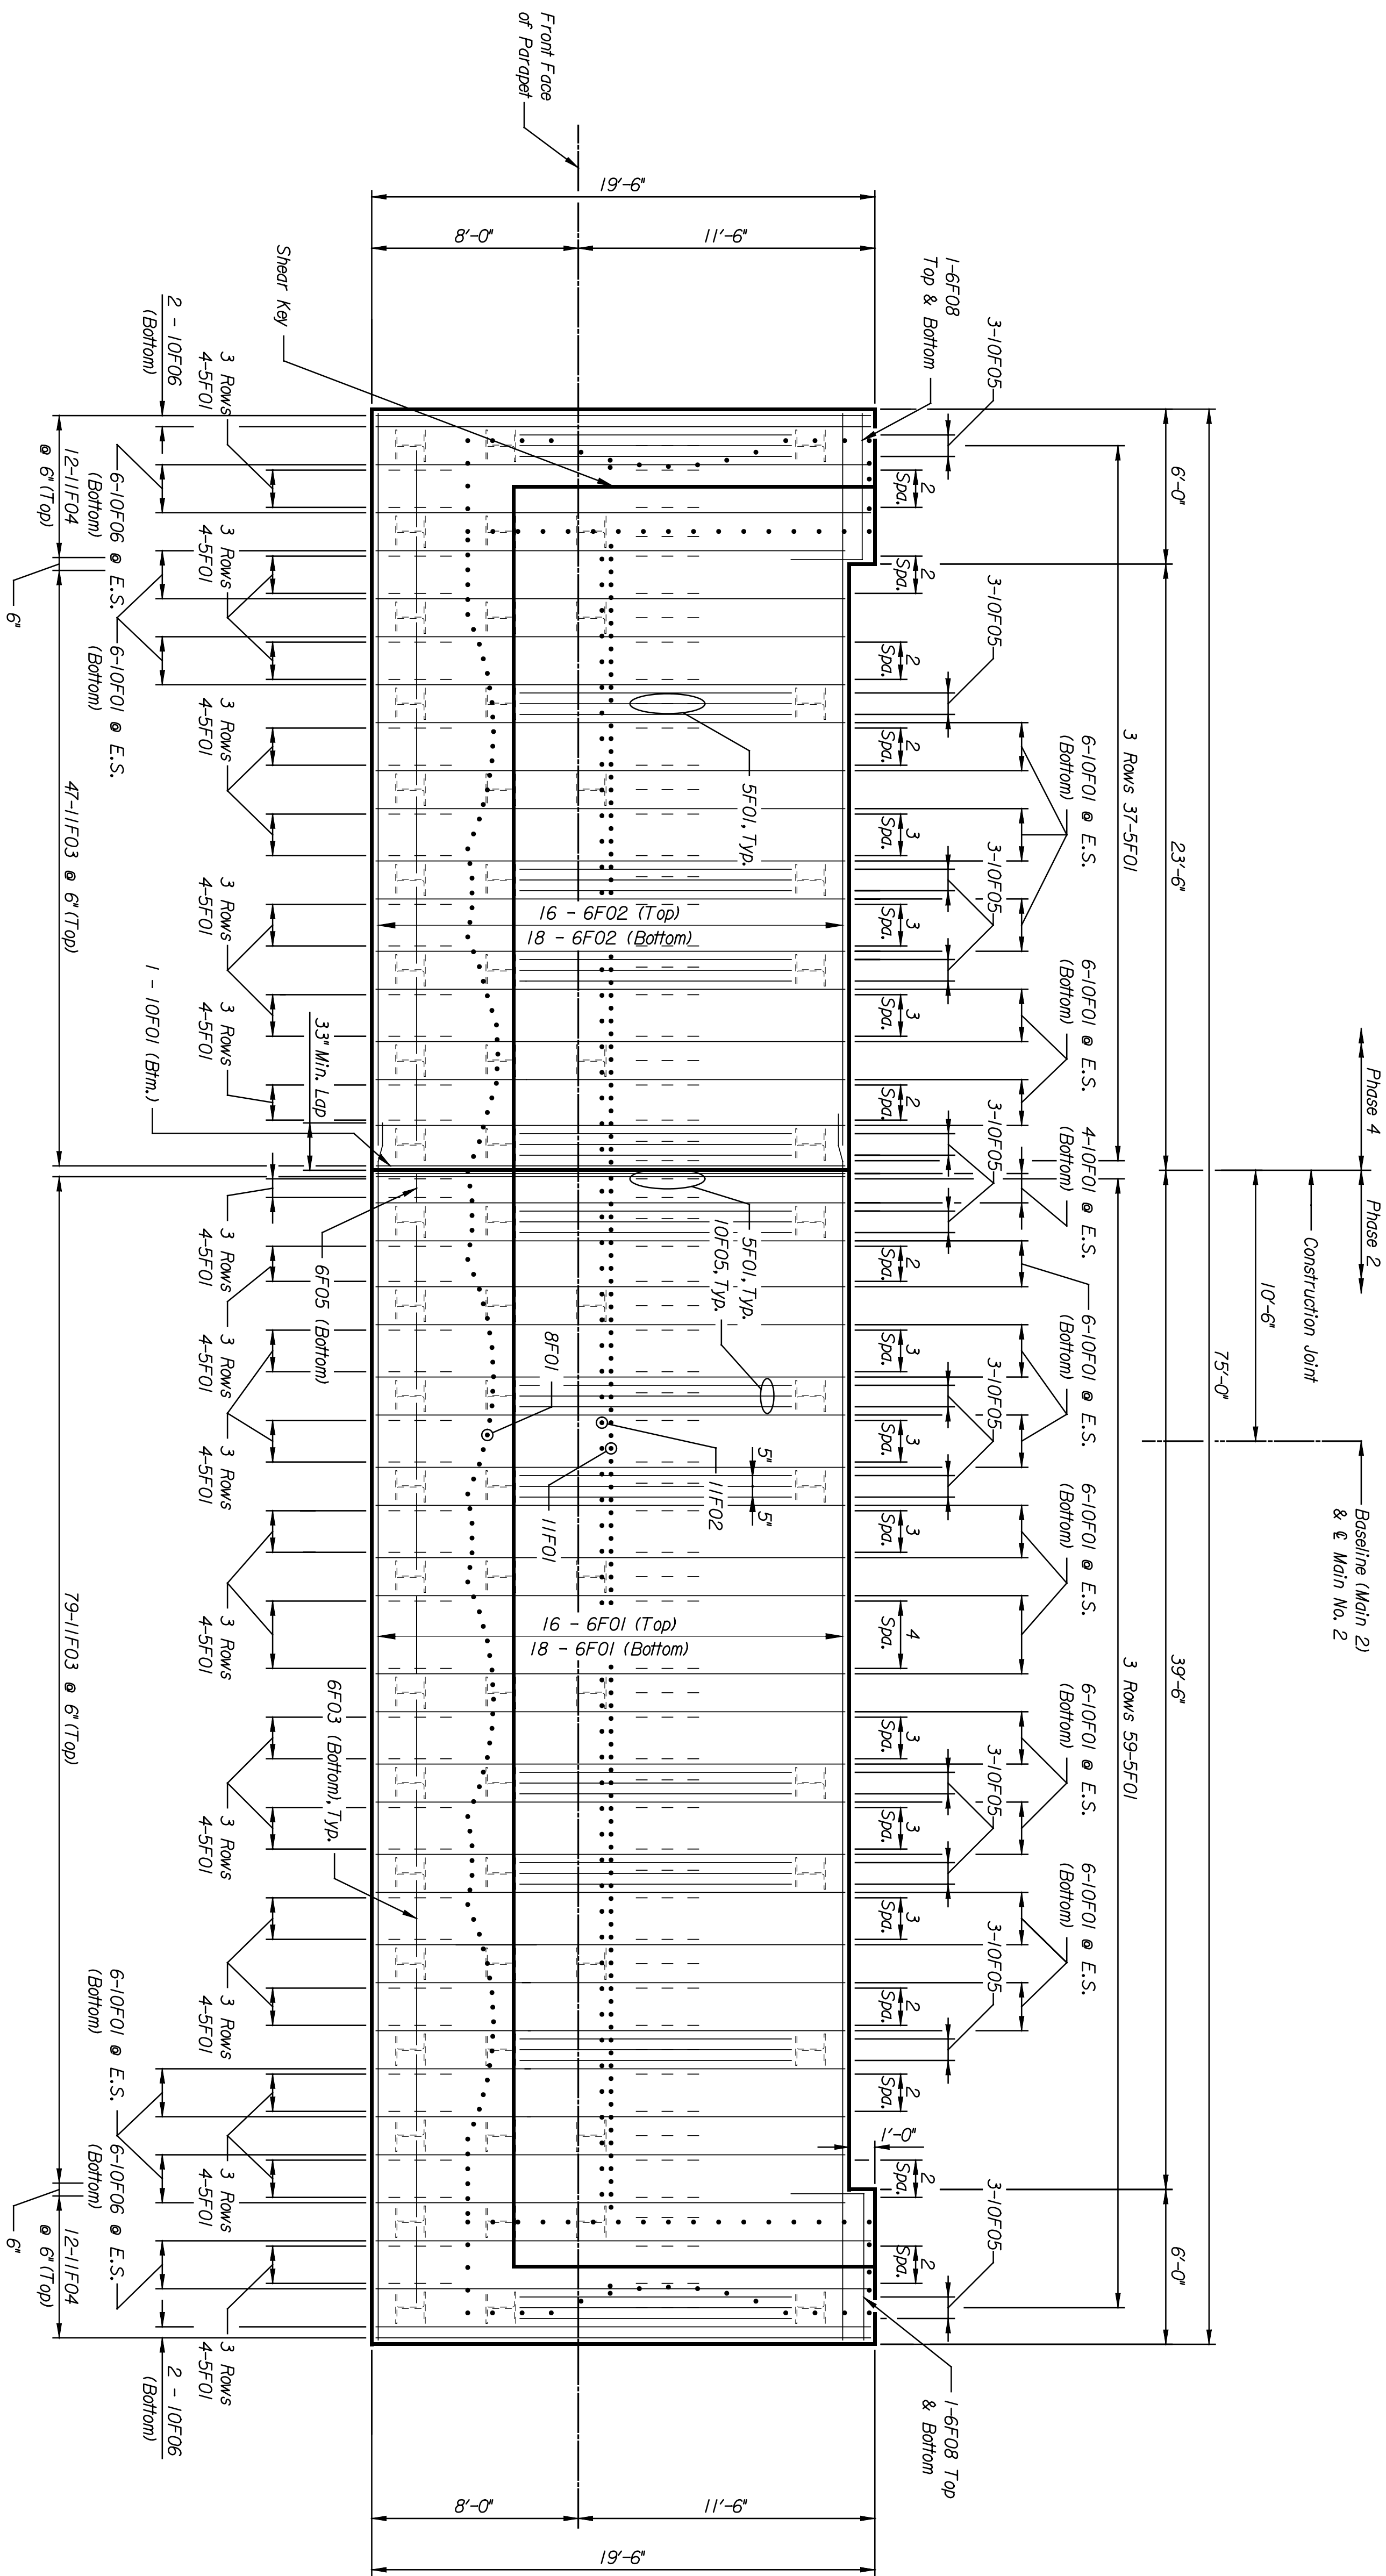


BY	DATE

Plotted on: 04-JAN-2005 13:01 *time*
 dJamison Plot Queue: #queue*
 Plot Scale: #scale* Pen Table: #pentables
 Design Filename: k:\b29049\BridgesDec2004\Base Bld\13thStreet\drawings\108.dgn.

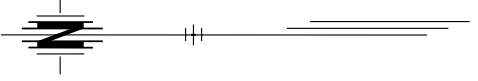

FOOTING PLAN
 Scale: 1/4" = 1'-0"

This sheet designed by:
PNTEB
 ARCHITECTS ENGINEERS PLANNERS

STATE	PROJECT NO.	YEAR	SHEET NO.	TOTAL SHEETS
KANSAS	472-84071	2005	B211	

NOTES:
 Refer to Abutment No. 1 for Abutment Notes.

NO.		DATE		REVISIONS		BY		APP'D.	
3									
2									
1									

CITY OF WICHITA
13TH STREET
ABUTMENT NO. 2 FOOTING & DETAILS

DESIGNED BY: DMH
 CHECKED BY: EDL
 SCALE: AS NOTED
 QUANTITIES: DJL
 TRACED BY: DMH
 DATE: 01/04/05
 SHEET NO.: 108
 LOCATION: RWSF BR. 201A
 WICHITA, KS
 LINE SEGMENT 7400