



	BY	DATE

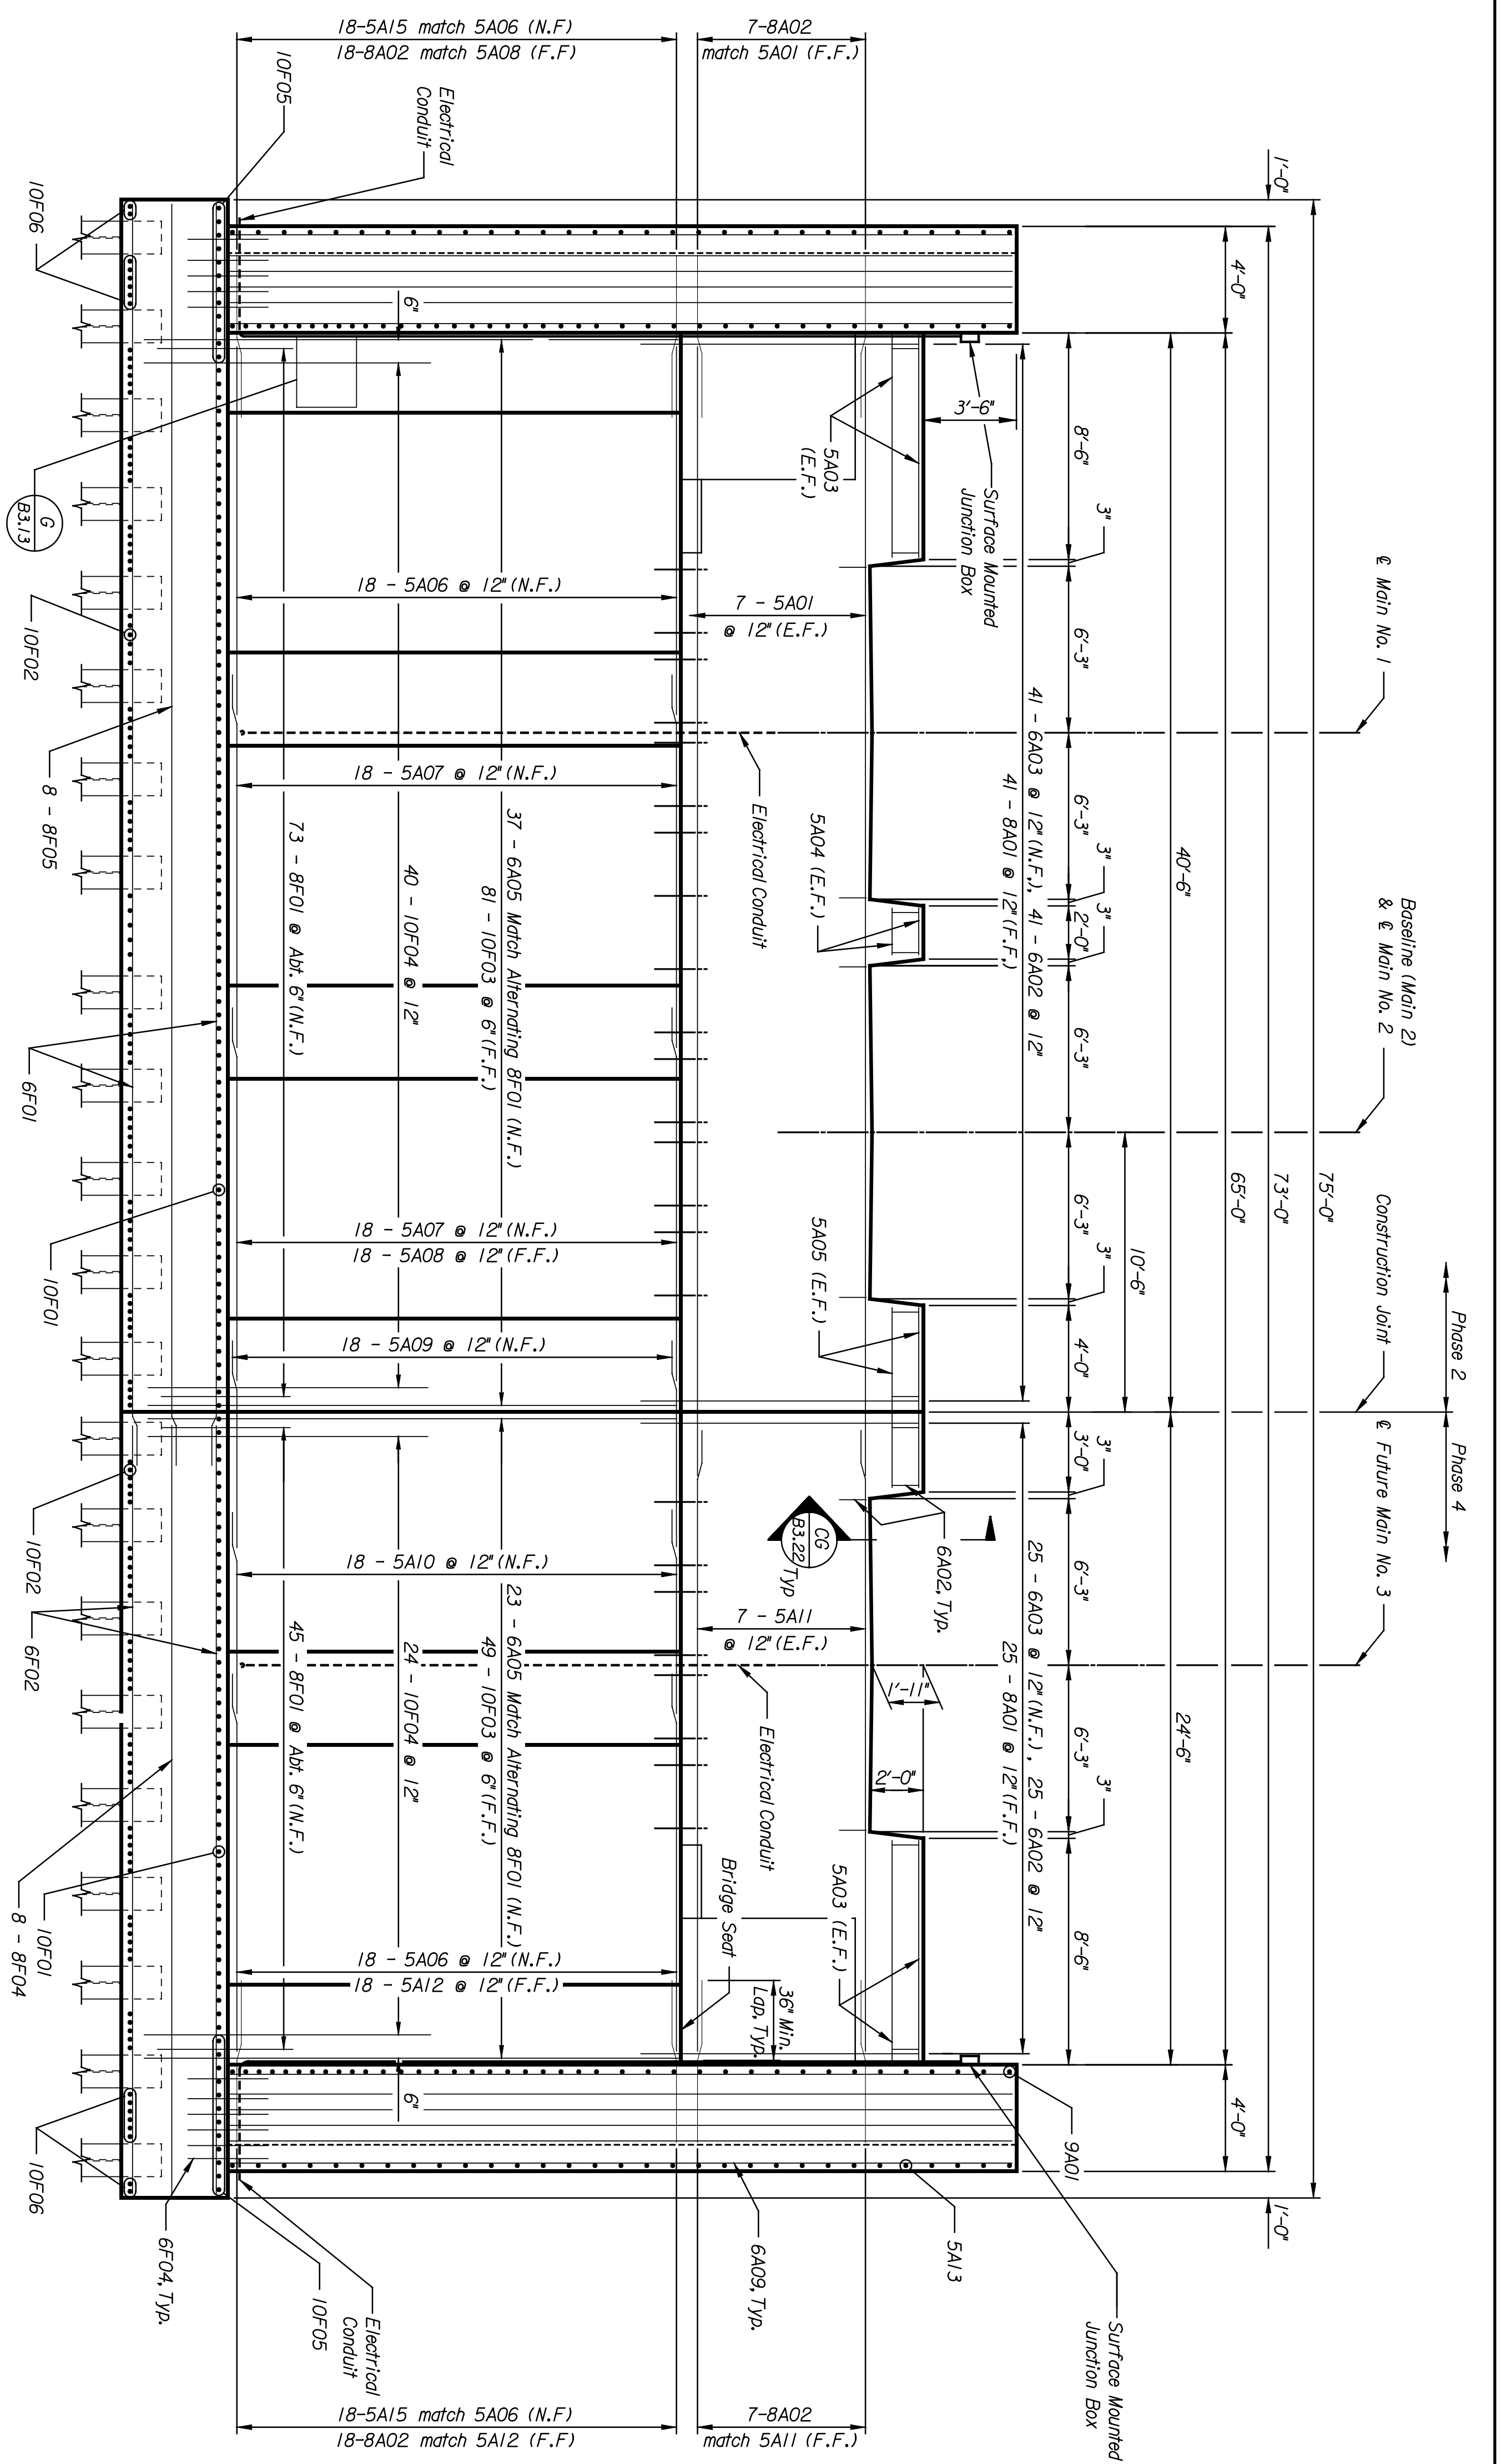


ELEVATION
 Scale: 1/4" = 1'-0"

SECTION B
 Scale: 1/4" = 1'-0"

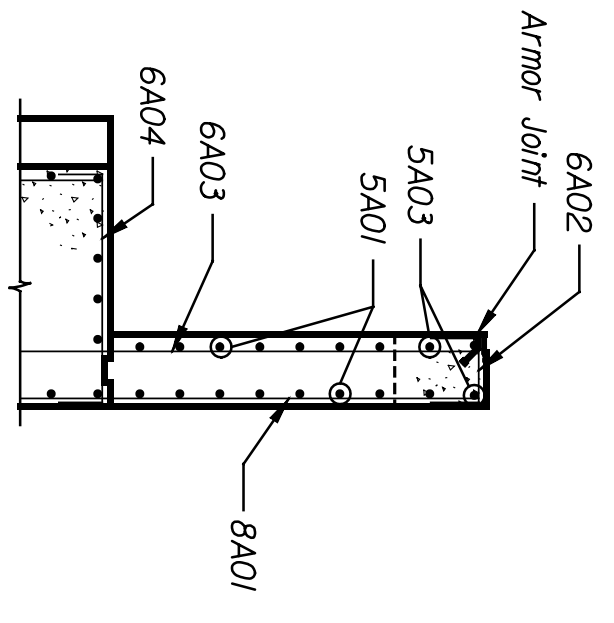

SECTION A
 Scale: 1/4" = 1'-0"

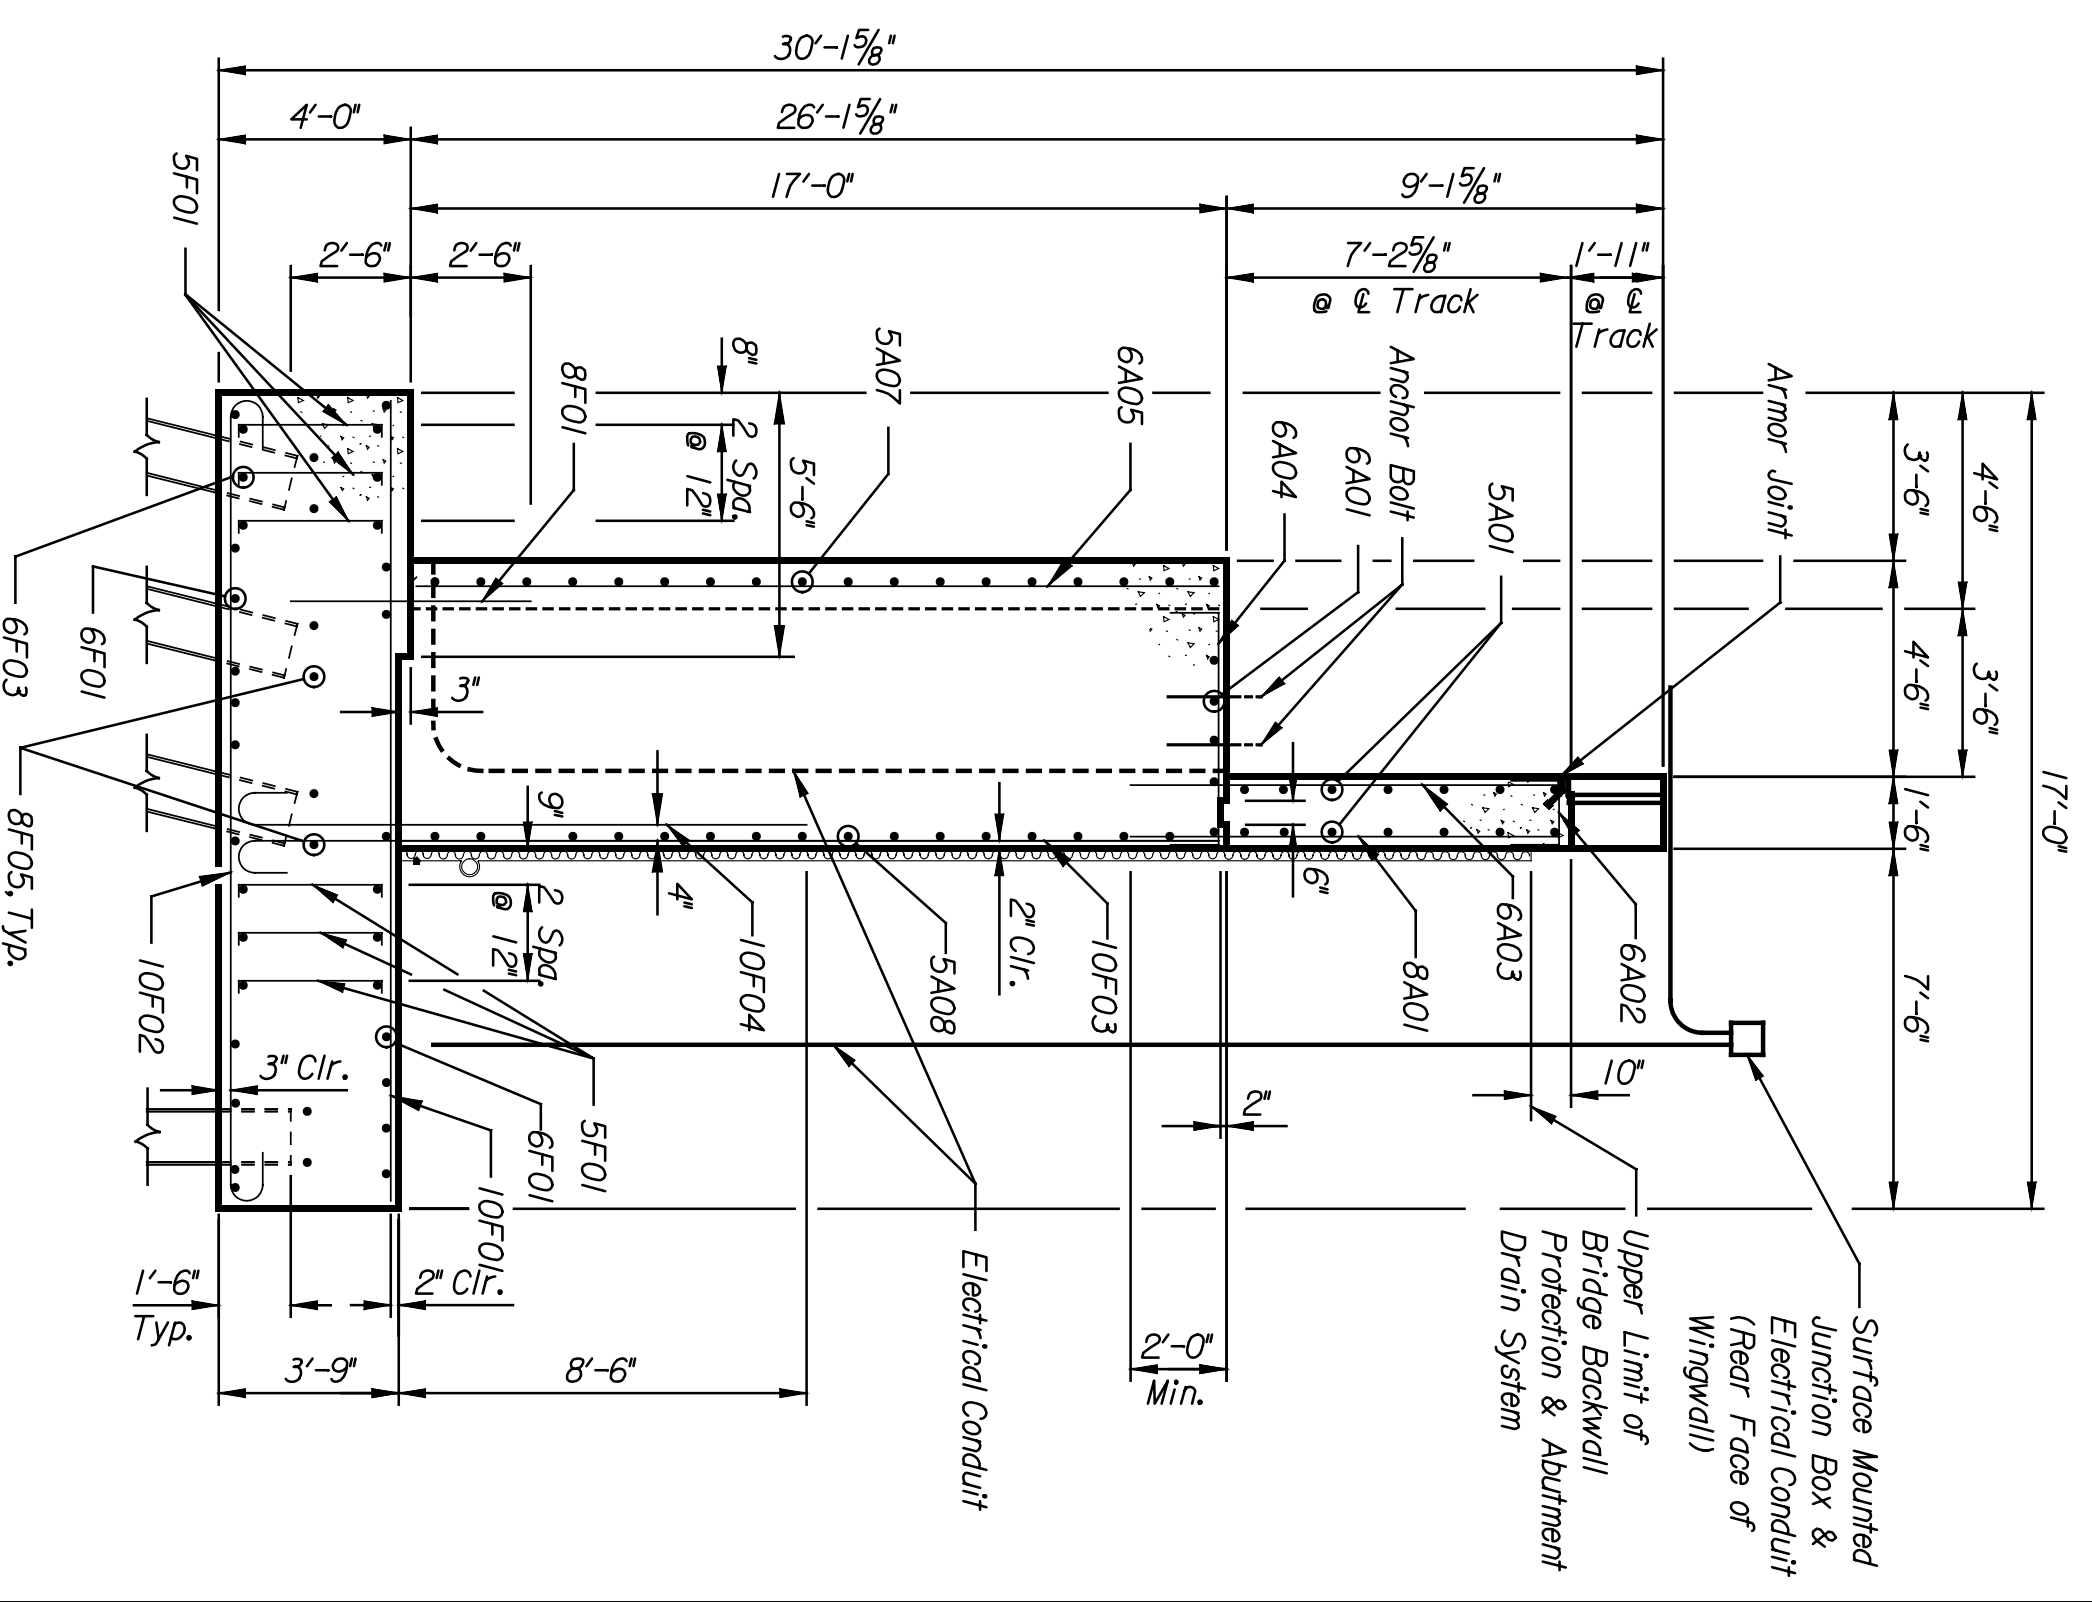

NOTES:
 Collision beam pedestal reinforcing not shown for clarity.
REFERENCES:
 Collision beam pedestal, Refer to B3.1.3.

STATE	PROJECT NO.	YEAR	SHEET NO.	TOTAL SHEETS
KANSAS	472-84071	2005	B3.7	

LOCATION:	WICHITA, KS		
LINE SEGMENT:	7400		
SHEET NO.:	05		
SCALE:	AS NOTED		
DESIGNED BY:	EKO		
DRAWN BY:	DWH		
DATE:			
REVISIONS:			
NO.	DATE	BY	APP'D.
1			
2			
3			

PNTB
 ARCHITECTS ENGINEERS PLANNERS

This sheet designed by:

CITY OF WICHITA
MURDOCK
ABUTMENT NO. 1 ELEVATION & DETAILS