
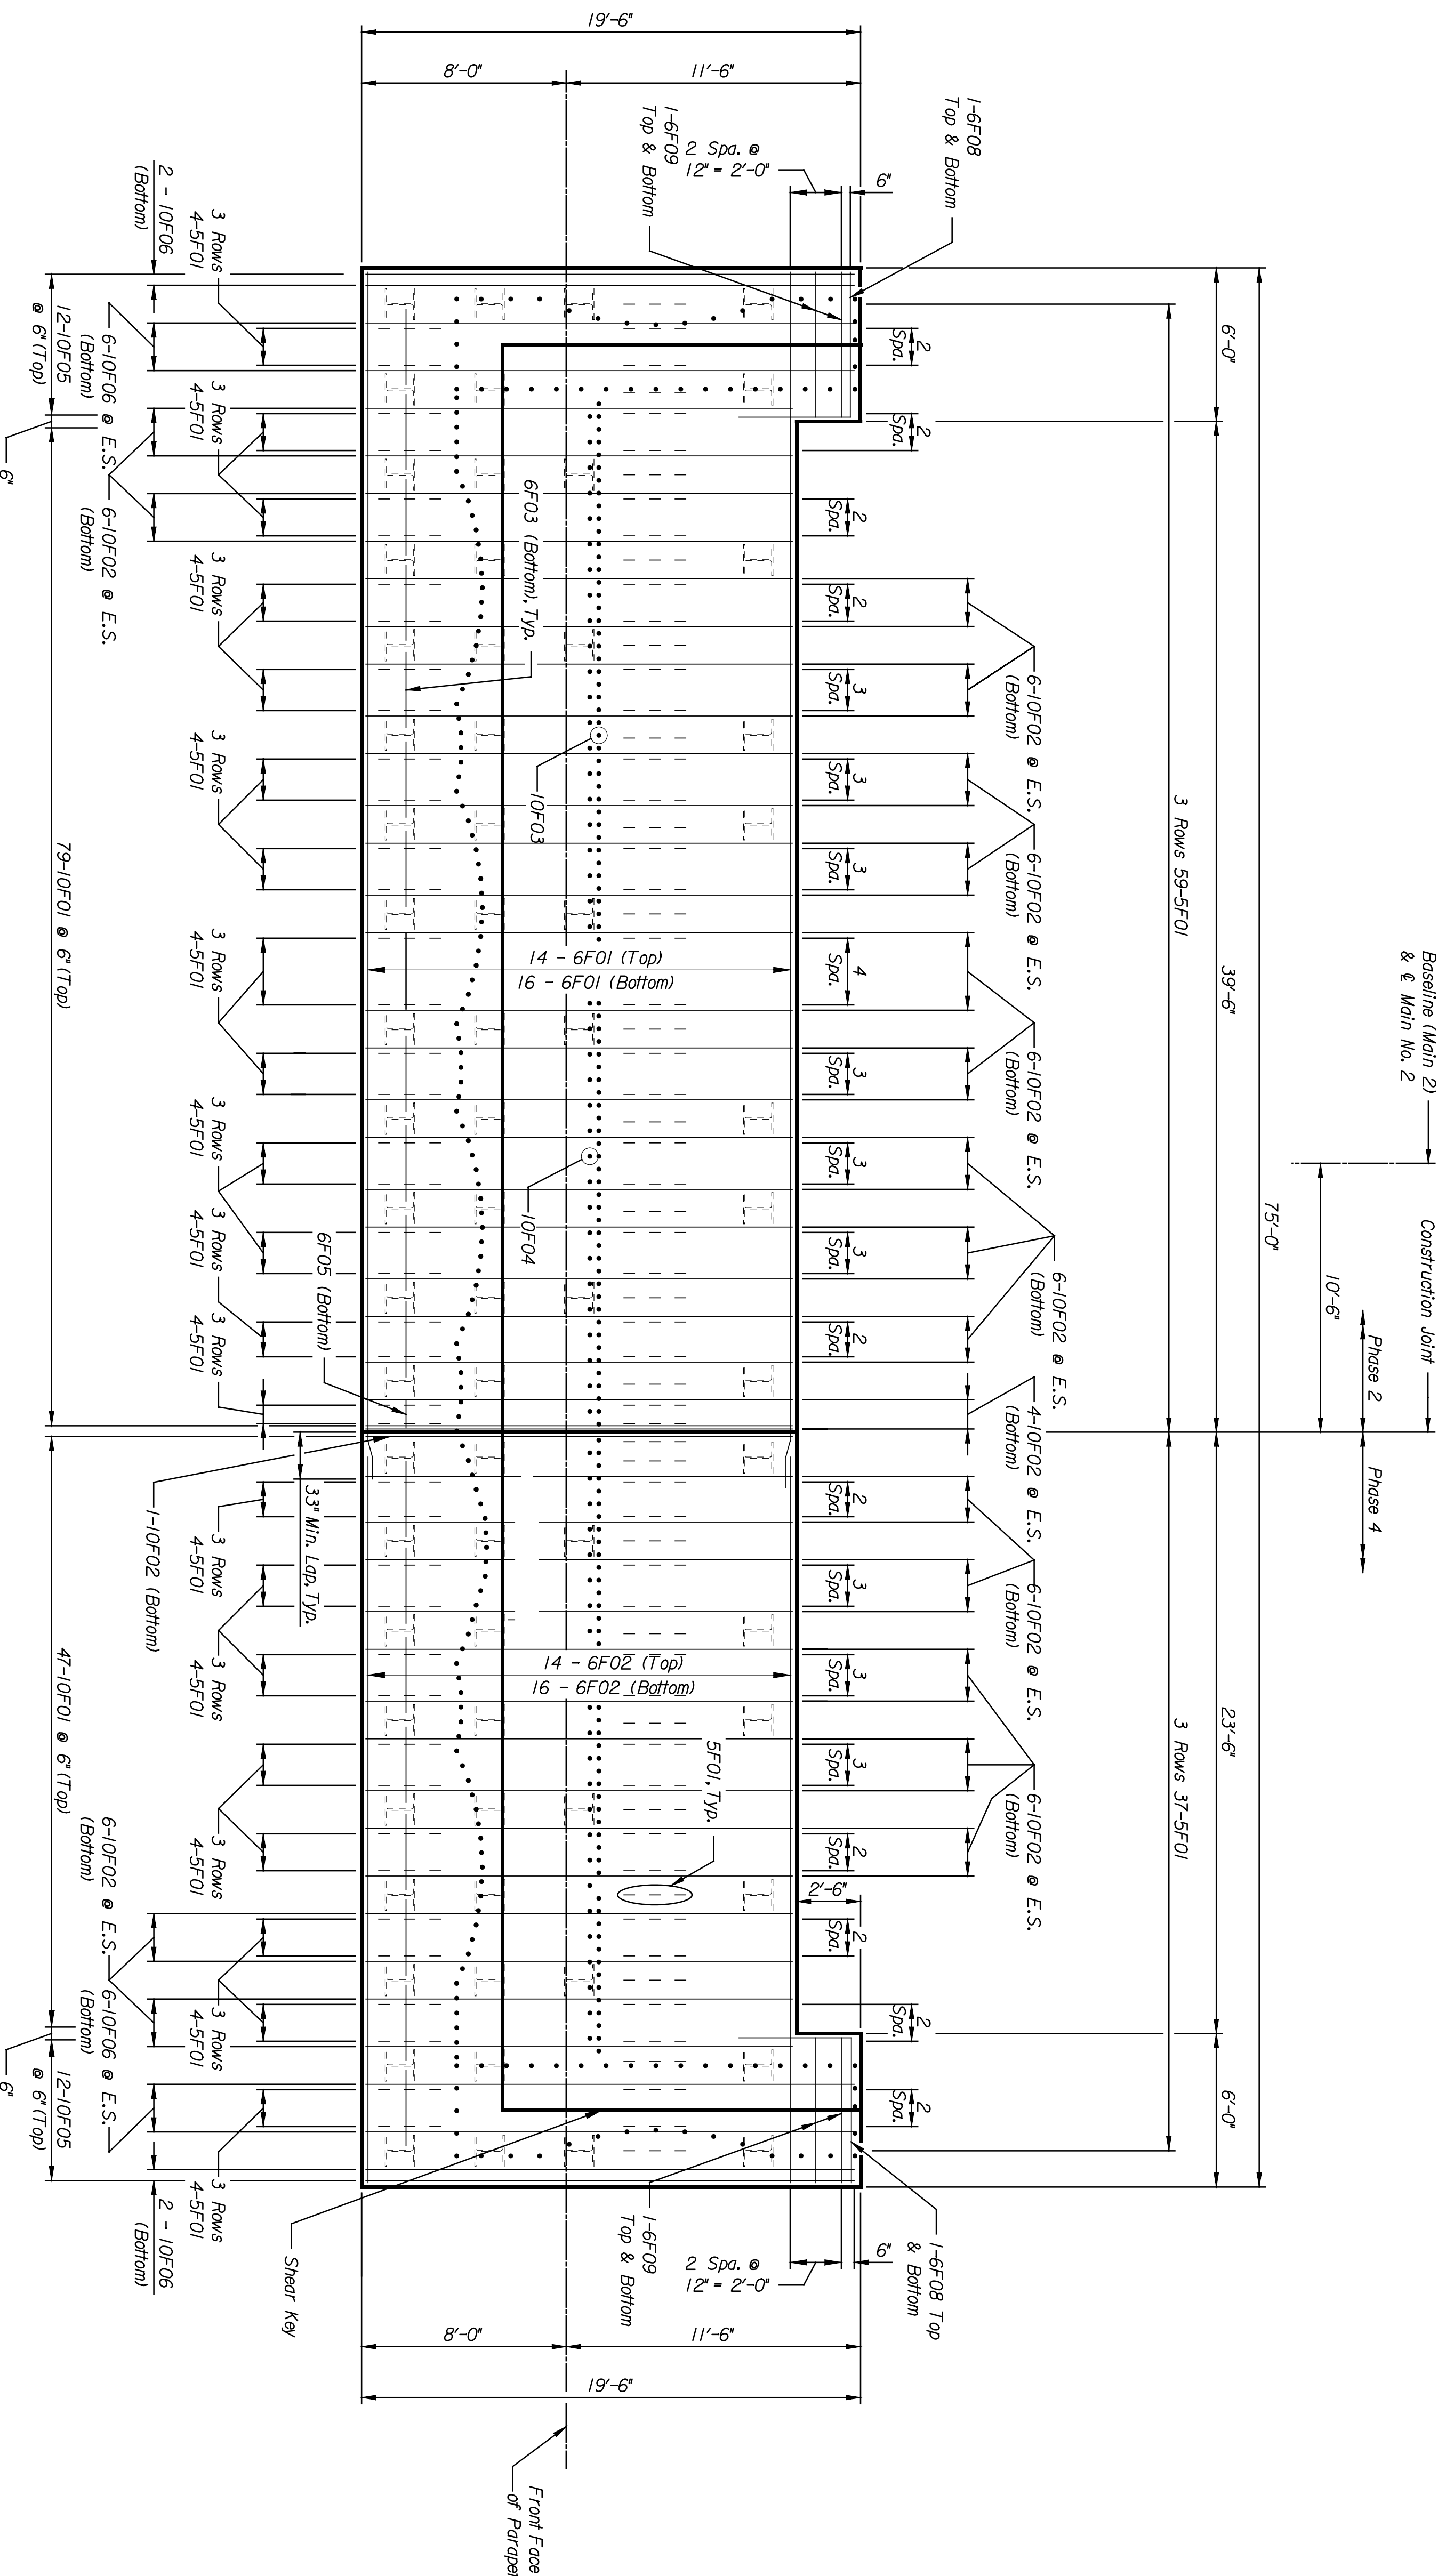


BY	DATE

Plotted on: 04-JAN-2005 13:07 *time\$
 djmlison Plot Queue: #queue\$
 Plot Scale: #scale\$ Pen Table: #pentables
 Design Filename: k:\b29049\BridgesDec2004\Base Bld\Murdock\drawings\ml0.dgn.

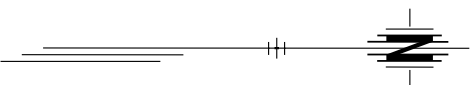

FOOTING PLAN
 Scale: 1/4" = 1'-0"

This sheet designed by:



ARCHITECTS ENGINEERS PLANNERS

STATE	PROJECT NO.	YEAR	SHEET NO.	TOTAL SHEETS
KANSAS	472-84071	2005	B38	

CITY OF WICHITA

WICHITA CENTRAL CORRIDOR

MURDOCK ABUTMENT NO. 1 FOOTING & DETAILS

REVISIONS		BY	APP'D.
NO.	DATE		
3			
2			
1			

SHEET NO.	OF	SCALE	AS NOTED	APP'D.	DESIGNED	BY	SCALE	AS NOTED	APP'D.	QUANTITIES	BY	TRACED	BY	DRAWN
1	1	AS NOTED	AS NOTED		KJO		AS NOTED	AS NOTED		DMH		DMH		DMH
2	1	AS NOTED	AS NOTED		DMH		AS NOTED	AS NOTED		DMH		DMH		DMH

LOCATION: RASF BR. 2115
 WICHITA, KS
 LINE SEGMENT 7400