
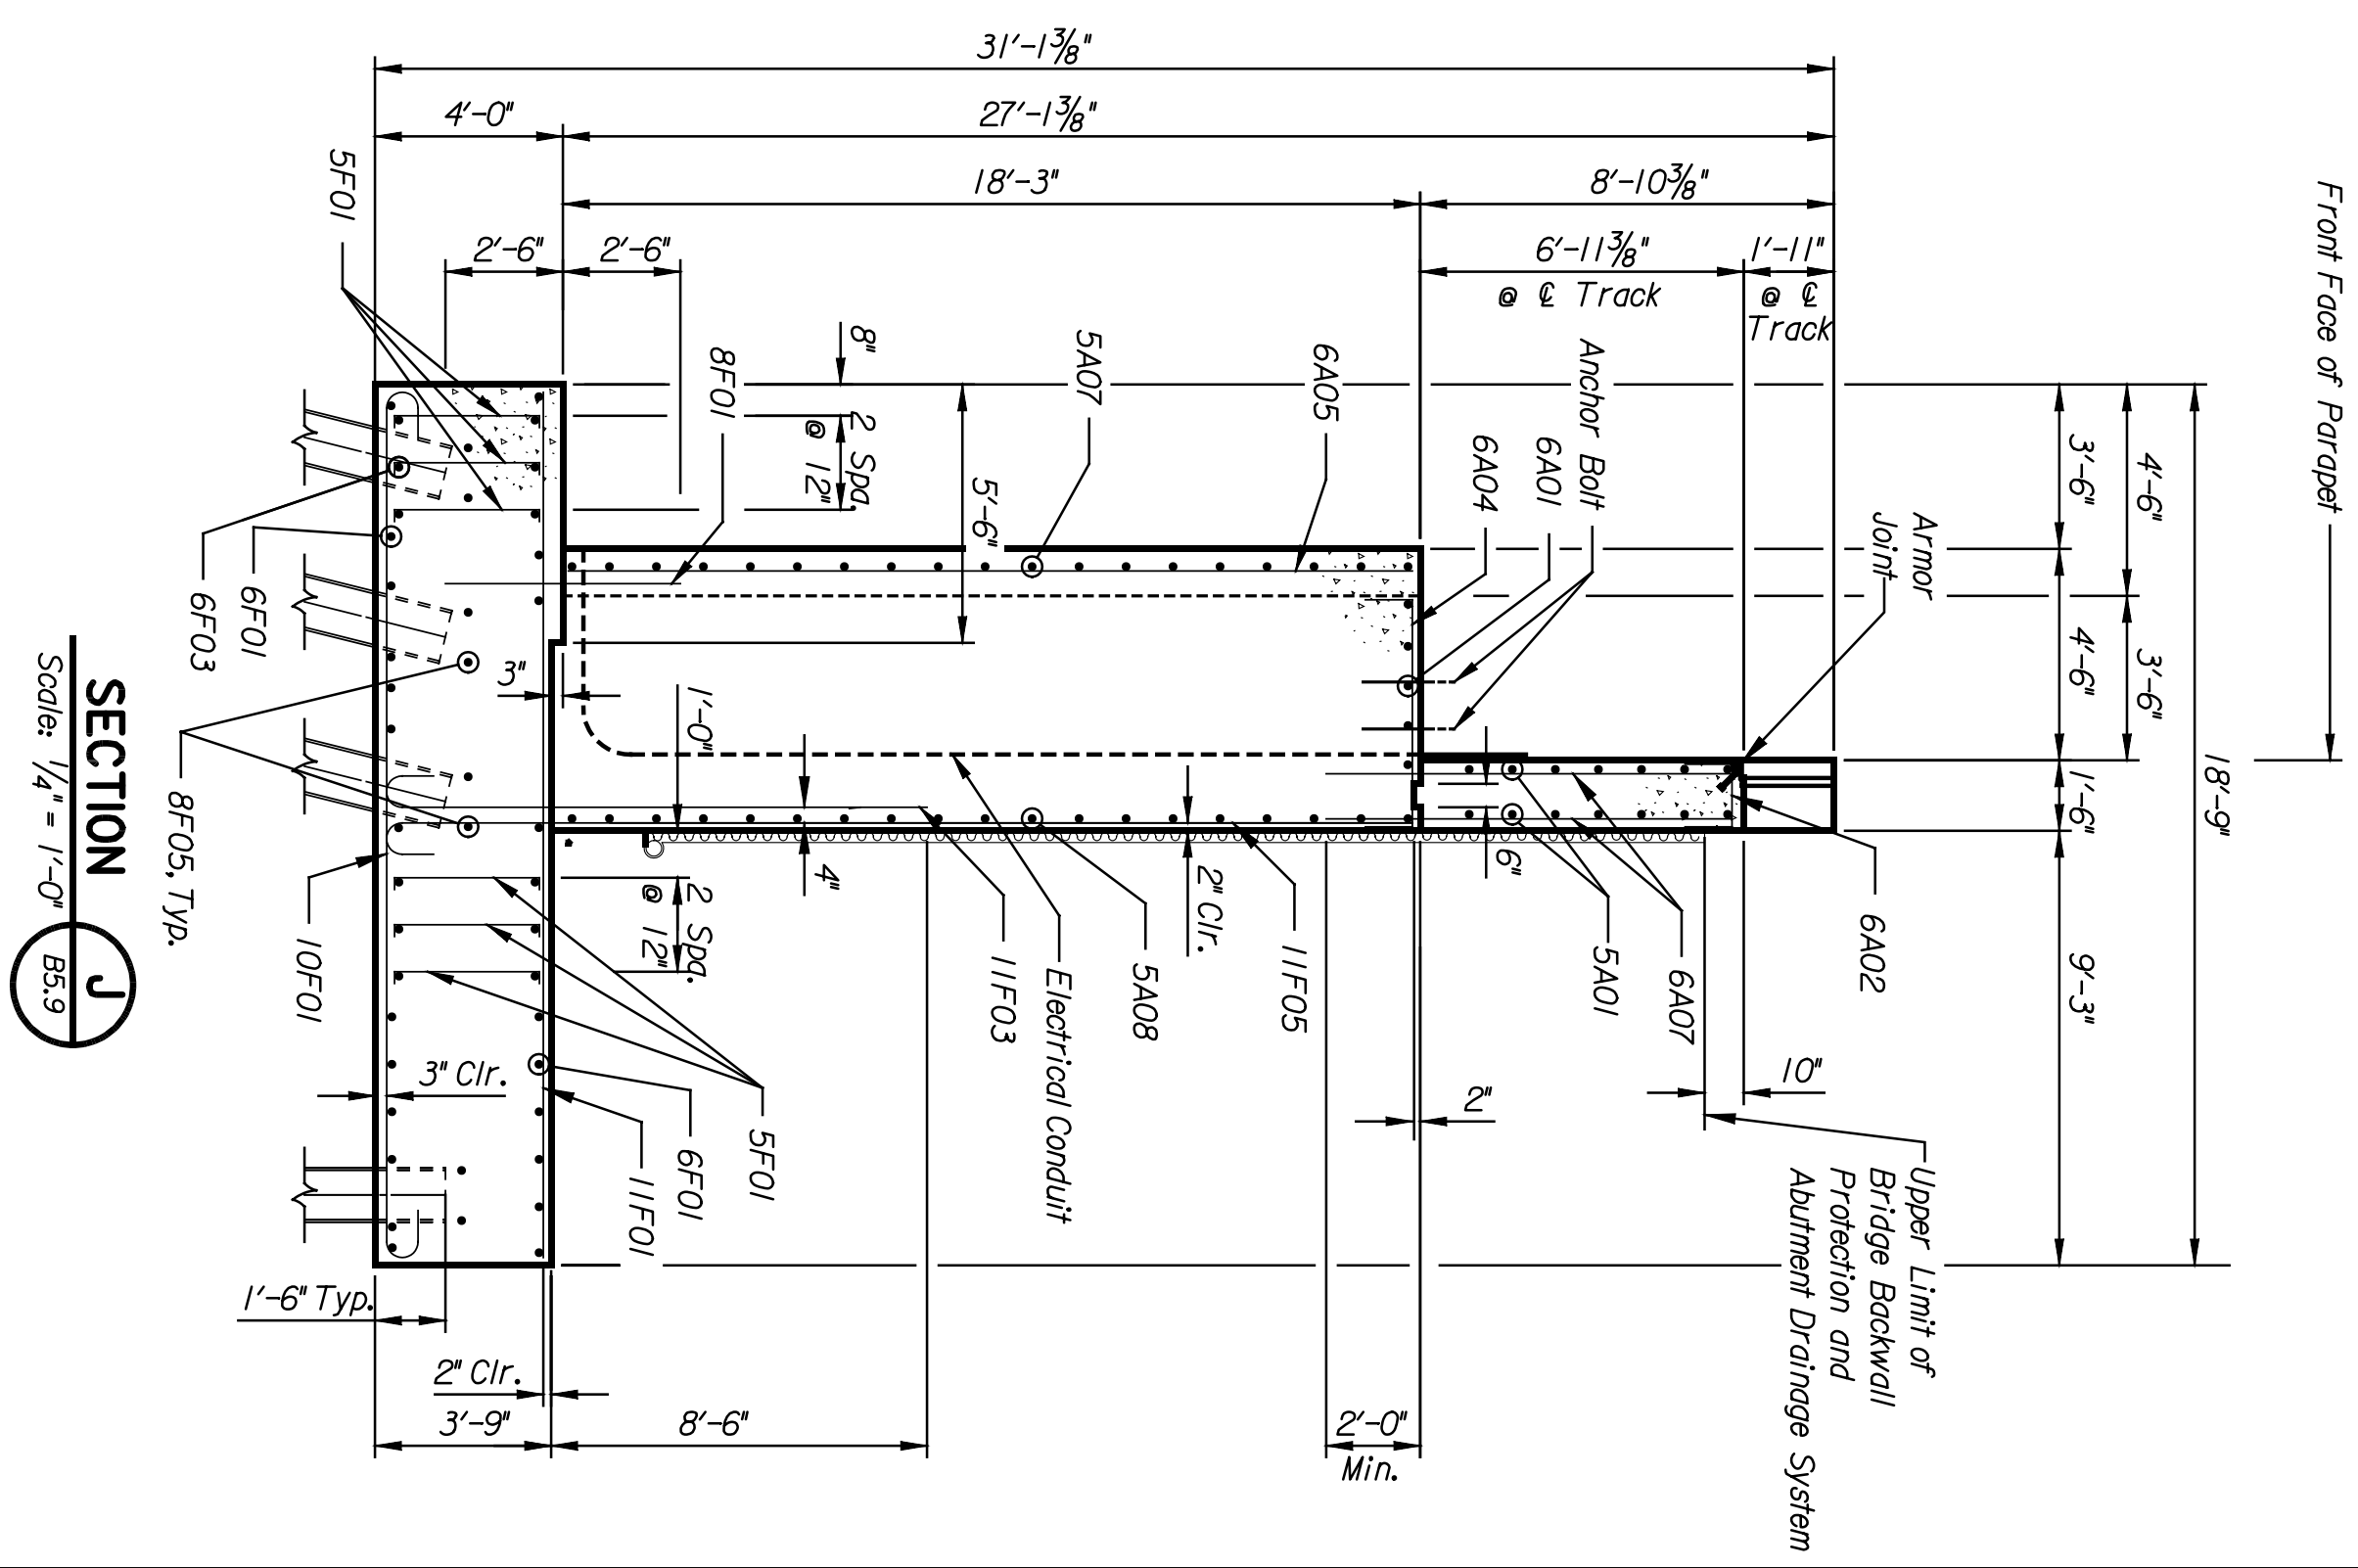
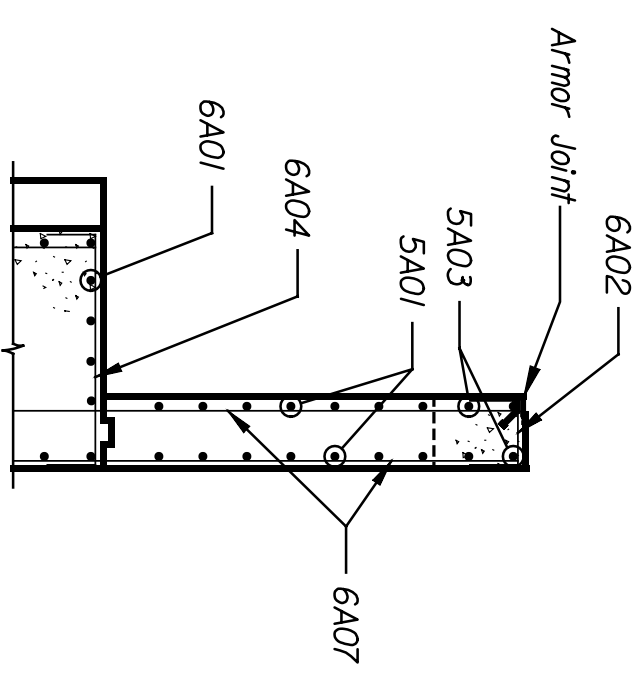


BY	DATE

PNTB
 ARCHITECTS ENGINEERS PLANNERS

This sheet designed by:

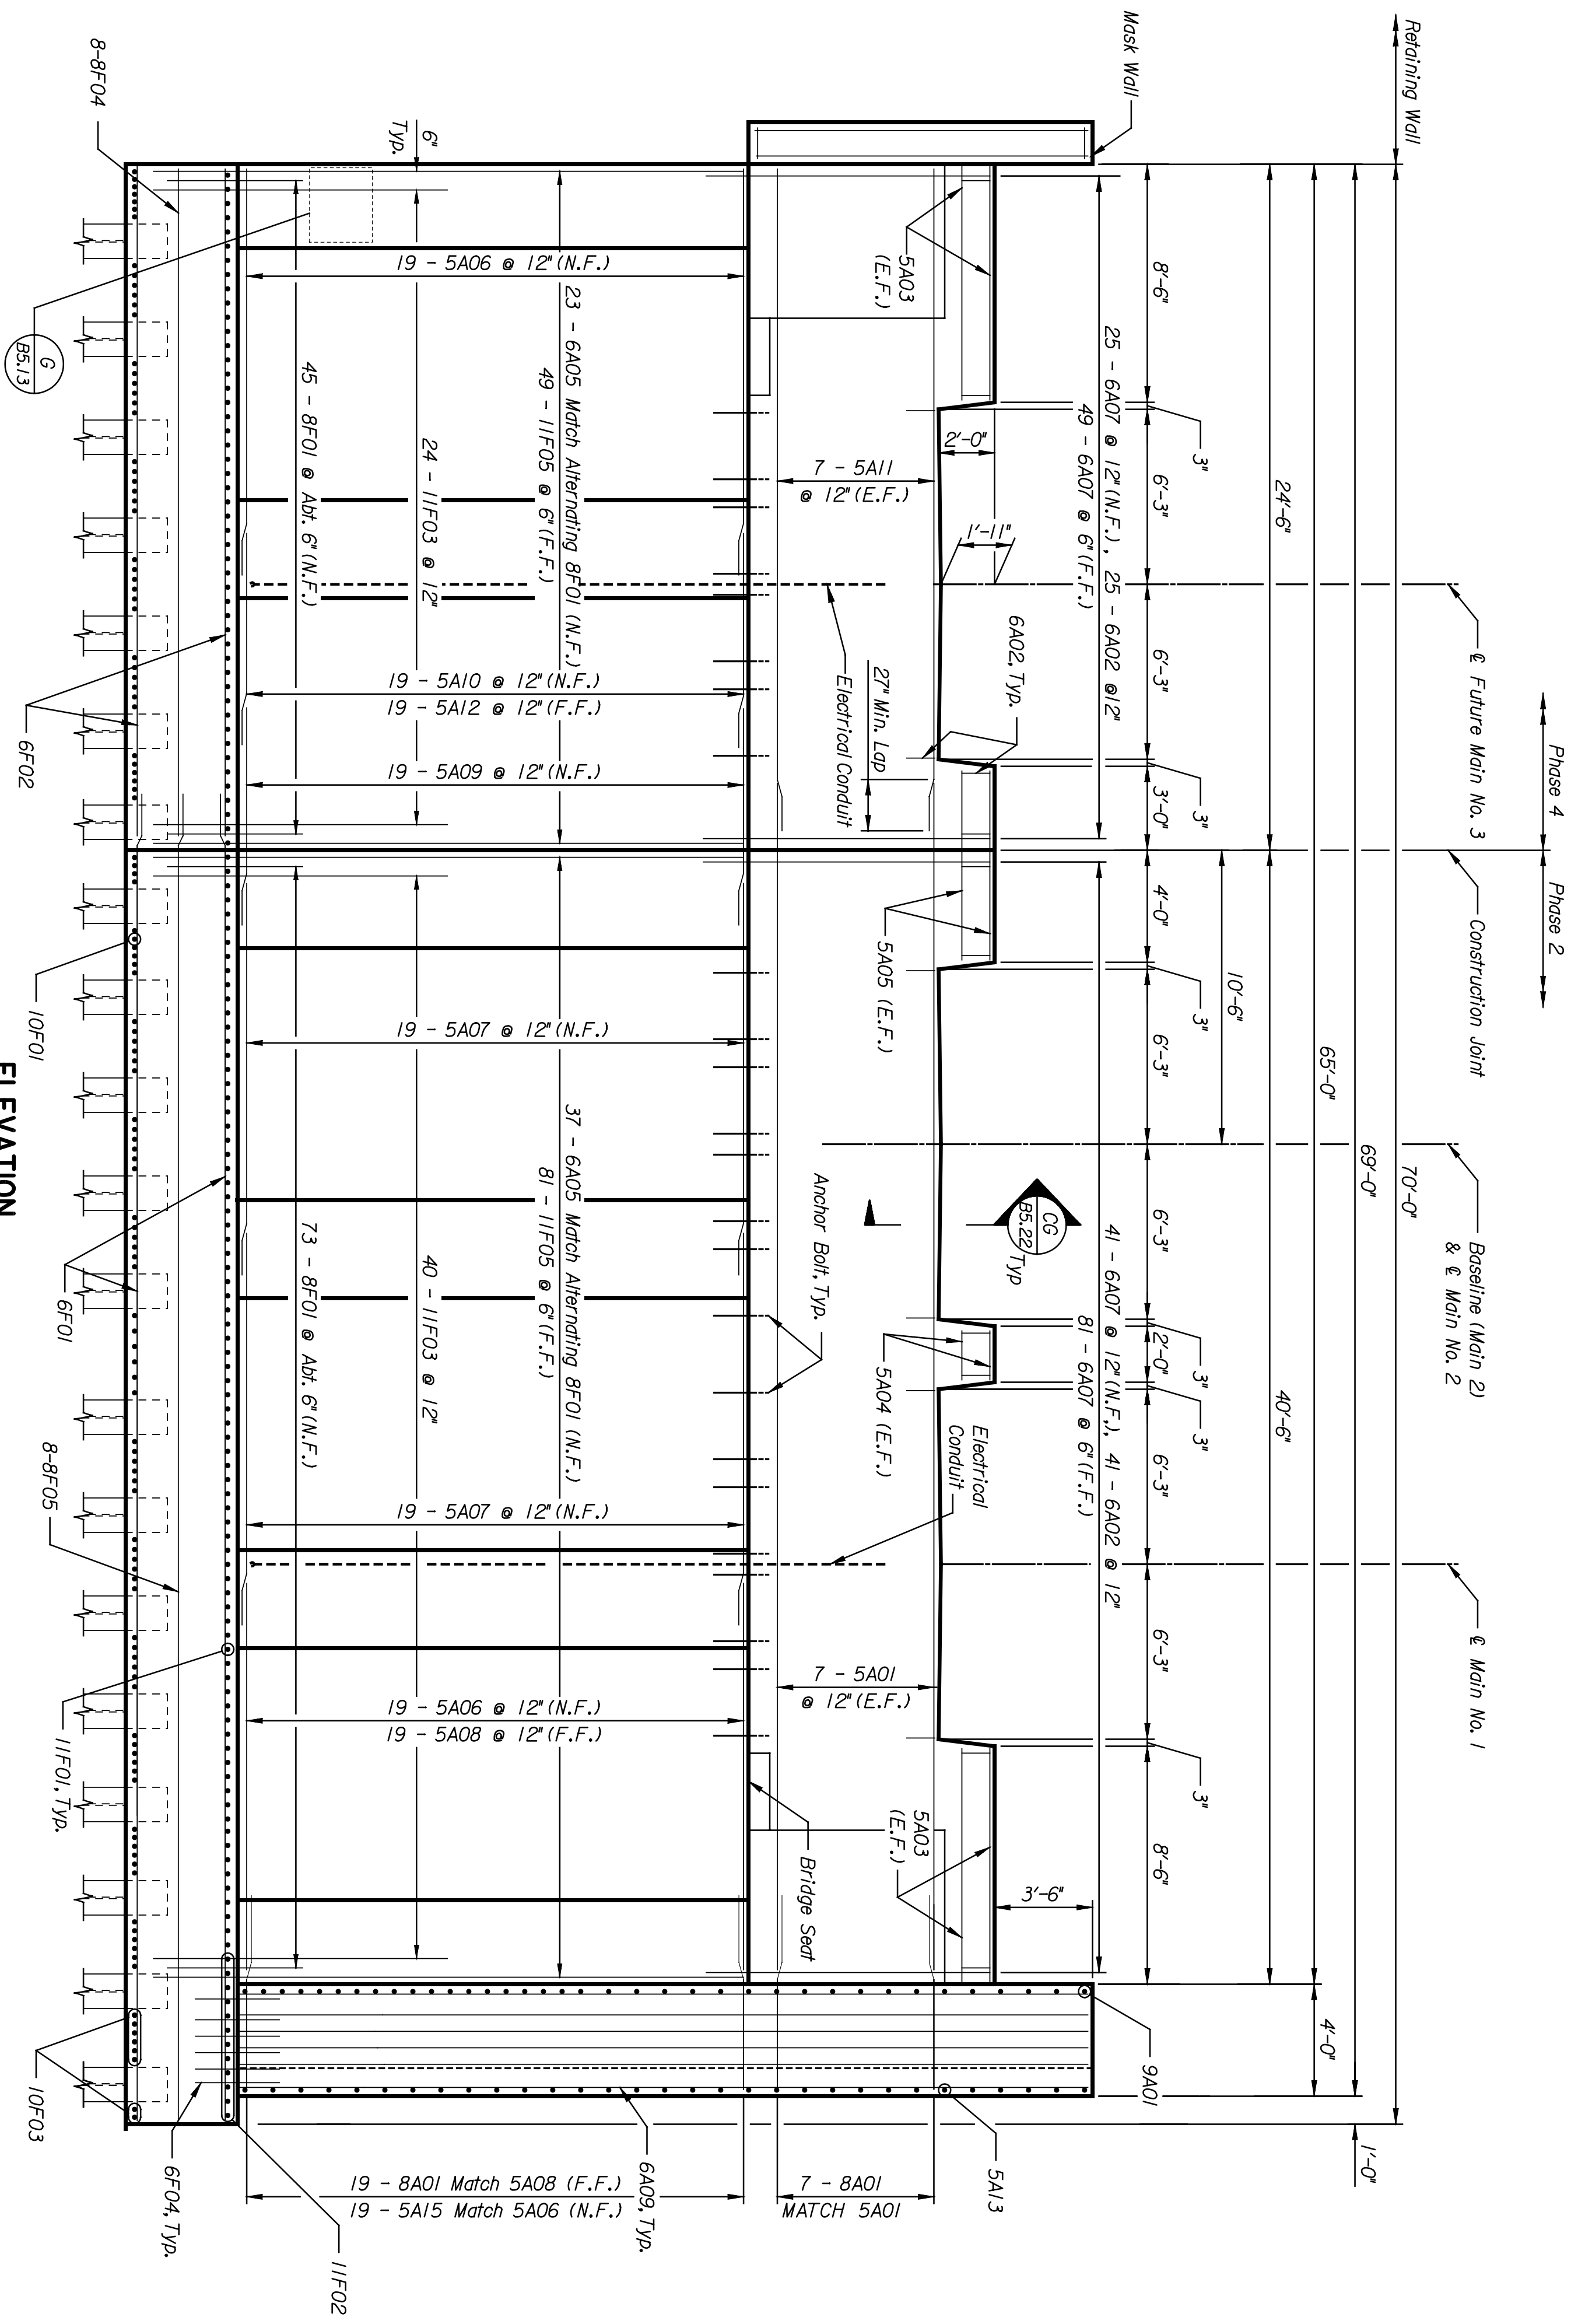

NOTES:
 Collision Beam pedestal reinforcing not shown for clarity.
 Refer to Abutment No. 1 for Abutment Notes.

REFERENCES:
 Collision Beam Pedestal, Refer to BS.13.
 Collision Beam Details, Refer to BS.25.

STATE	PROJECT NO.	YEAR	SHEET NO.	TOTAL SHEETS
KANSAS	472-84071	2005	BS.10	

LOCATION: RWSF BR. 20.0 WICHITA, KS

LINE SEGMENT 7400

SHEET NO.	05	SCALE	AS NOTED	APP'D.
DESIGNED	EKO	DETAILED	DLJ	QUANTITIES
DESIGN CR.	DWH	DETAIL CR.	JWH	QUANTITIES
				TRACED
				DLJ
				TRACE CR.
				DWH

CITY OF WICHITA
2ND STREET
ABUTMENT NO. 2 ELEVATION & DETAILS

NO.	DATE	REVISIONS	BY	APP'D.
3				
2				
1				