




BY	DATE

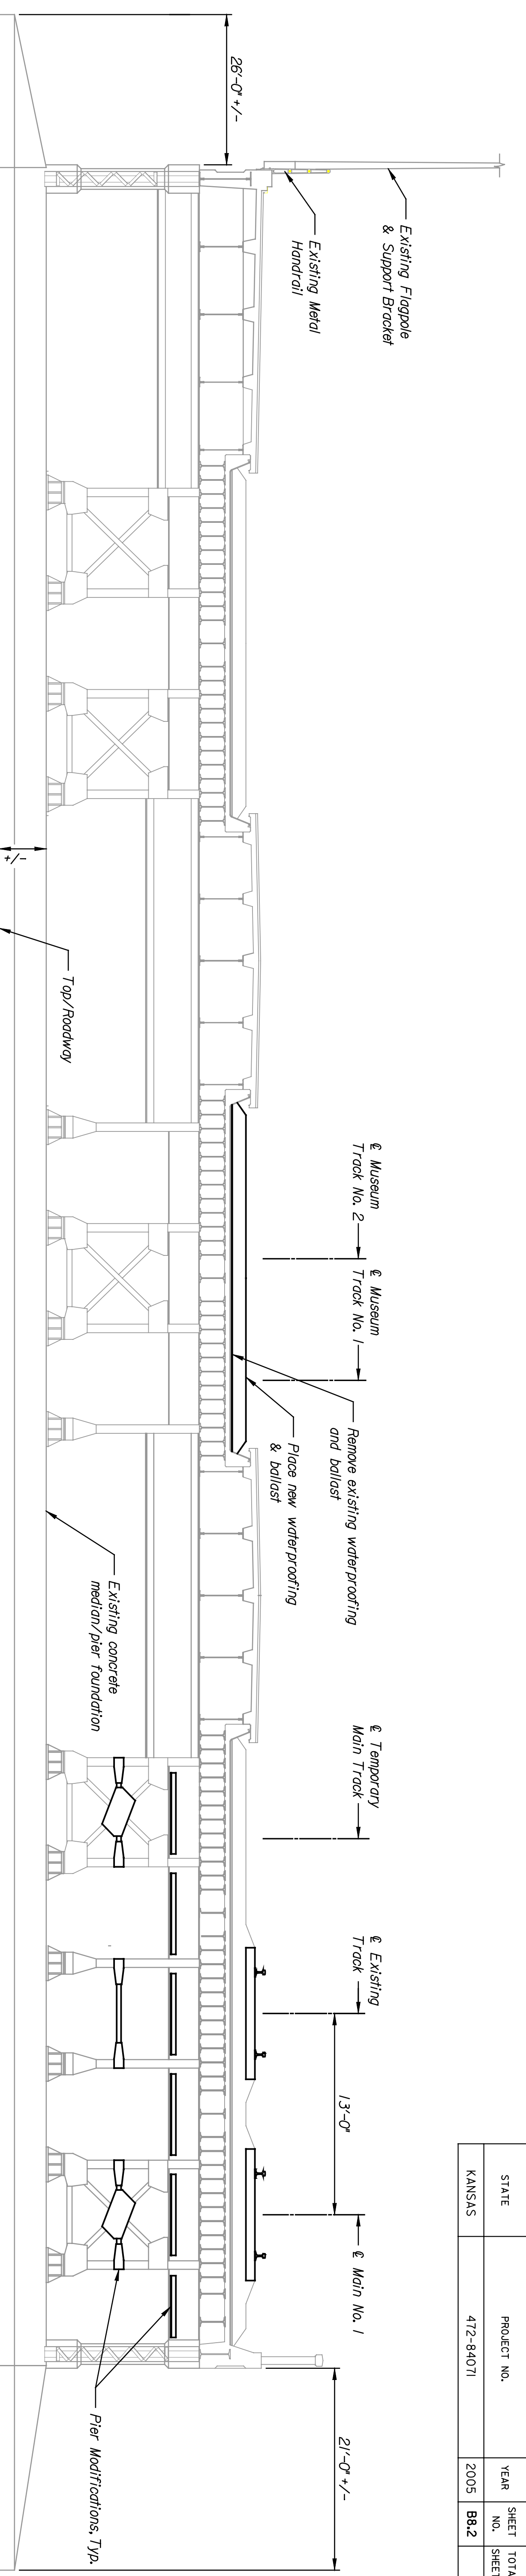

SECTION A
 Not To Scale
 Construction Phase I
 Note: Pier 4 Shown
 Pier 3 similar

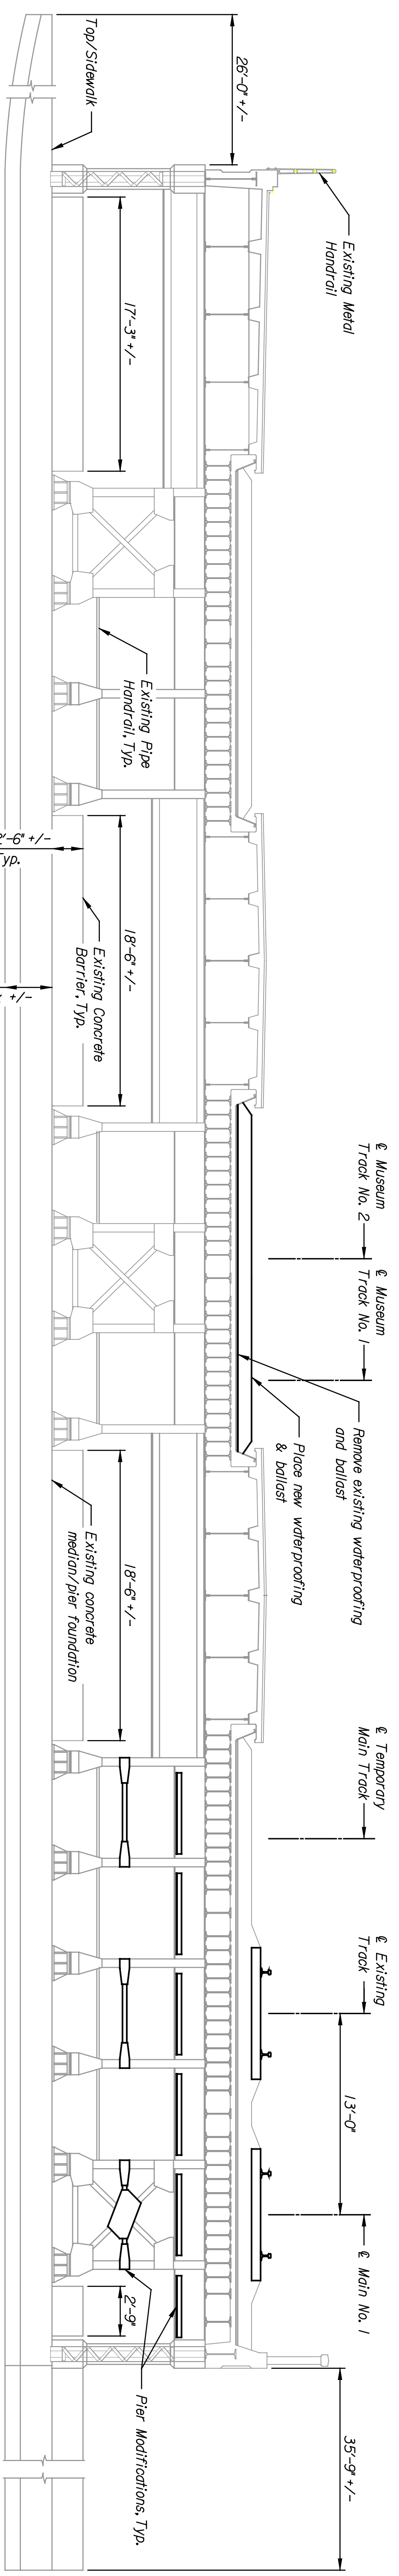

SECTION B
 Not To Scale
 Construction Phase I
 Note: Pier 5 Shown
 Pier 2 similar

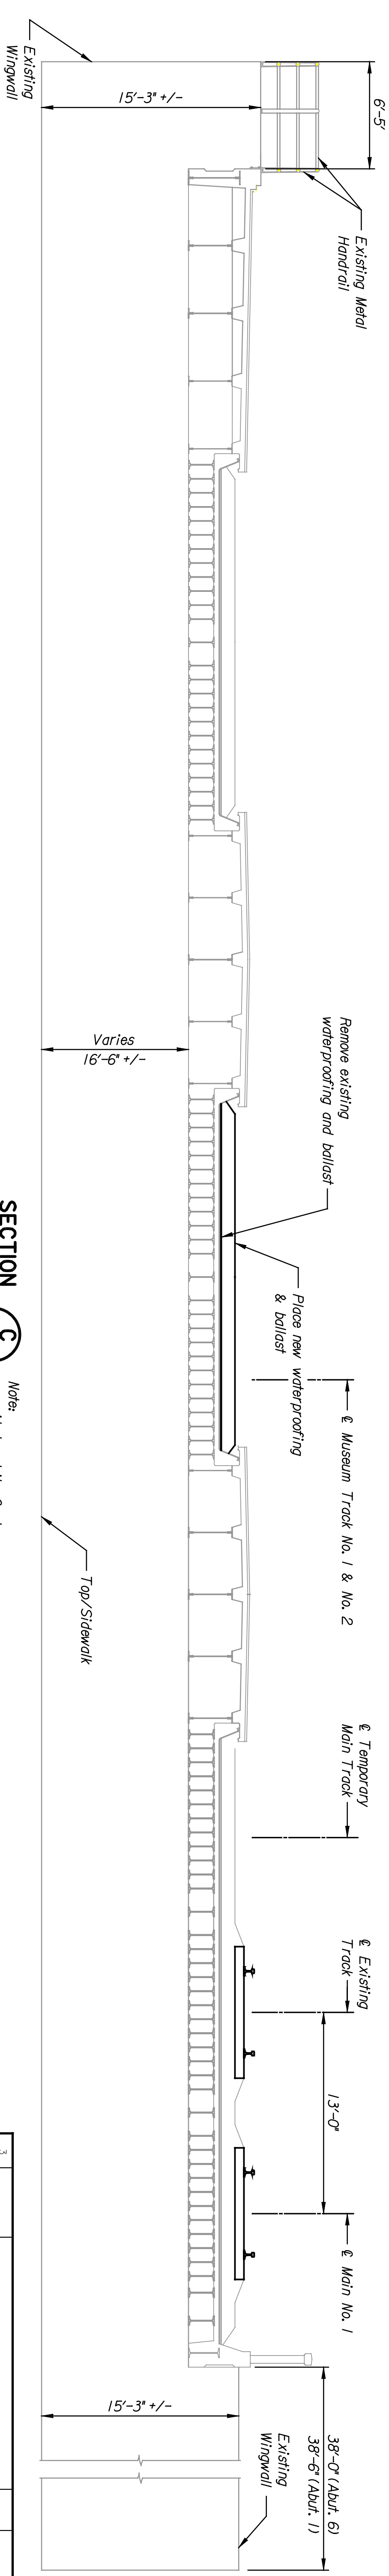

SECTION C
 Not To Scale
 Construction Phase I
 Note: Aburner No. 6 shown
 Aburner No. 1 similar

PNTB
 ARCHITECTS ENGINEERS PLANNERS

This sheet designed by:

STATE	PROJECT NO.	YEAR	SHEET NO.	TOTAL SHEETS
KANSAS	472-84071	2005	B8.2	

NOTES:
 Field verify all dimensions and sizes

CITY OF WICHITA
 DOUGLAS AVENUE
 WICHITA CENTRAL CORRIDOR
 TYPICAL SECTIONS - PHASE I

DESIGNED BY: KNO	SCALE: AS NOTED	APP'D:
DRAWN BY: GMS	DATE: 01/04/05	TRACED BY: DJM
CHECKED BY: JMH	DATE: 01/04/05	TRACED BY: DJM

PROJECTION: RNSF BR. 201A
 WICHITA, KS
 LINE SEGMENT 7400

NO.	DATE	REVISIONS	BY	APP'D.
1				
2				
3				