


|  |    |      |
|--|----|------|
|  | BY | DATE |
|  |    |      |
|  |    |      |


|        |             |      |           |              |
|--------|-------------|------|-----------|--------------|
| STATE  | PROJECT NO. | YEAR | SHEET NO. | TOTAL SHEETS |
| KANSAS | 472-84011   | 2005 | B8.4      |              |

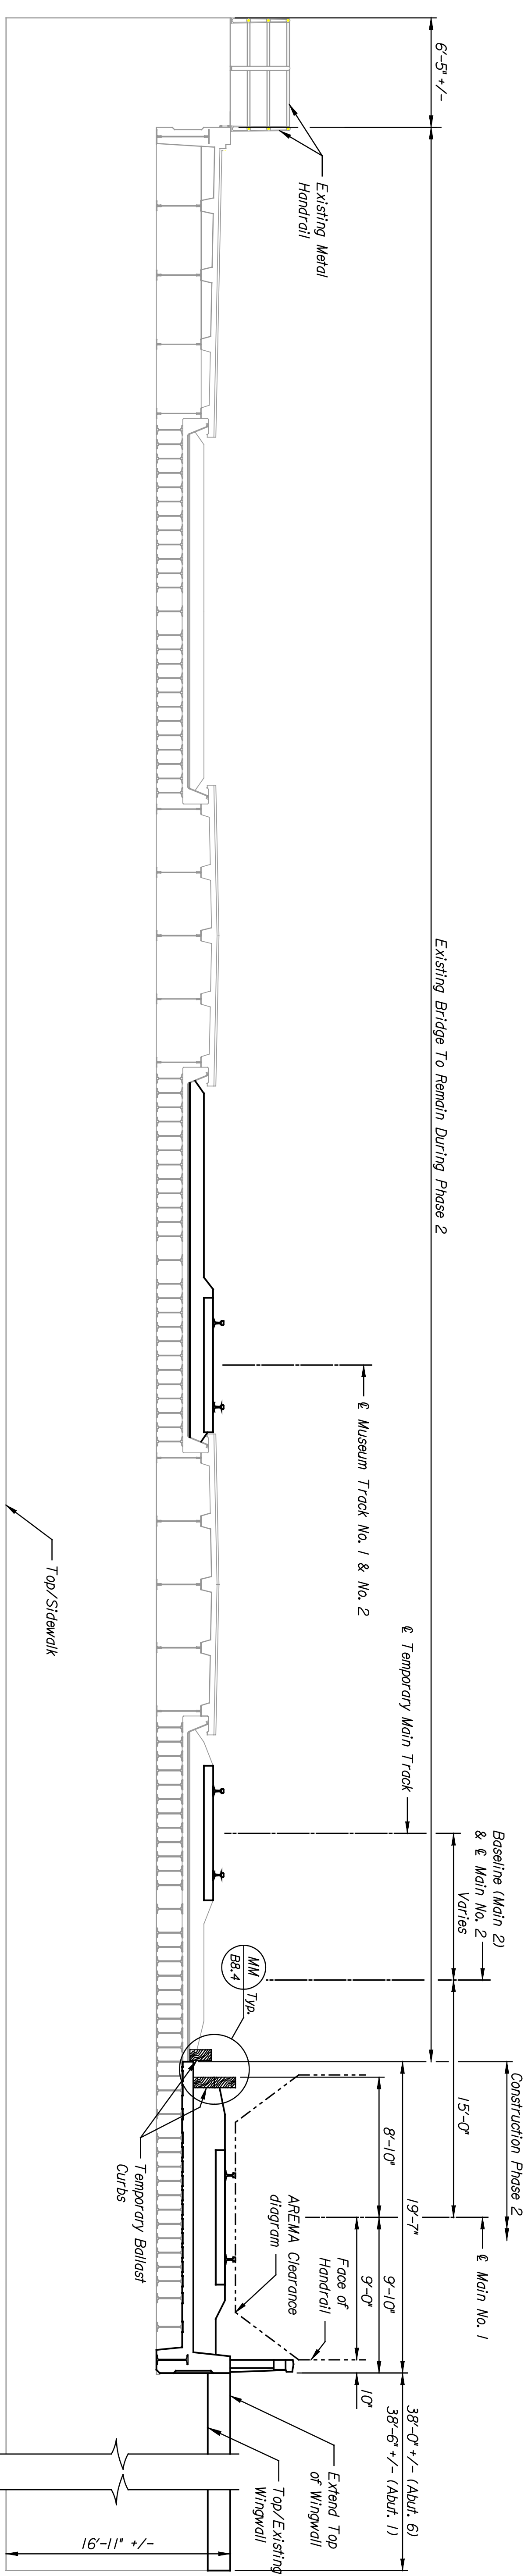

**SECTION C**  
 Not To Scale  
 Construction Phase 2

Notes:  
 Abutment No. 6 shown  
 Abutment No. 1 similar

Notes:  
 Extend top of wingwall of Abutment No. 1 & 6.  
 Add handrail of Abutment No. 1.

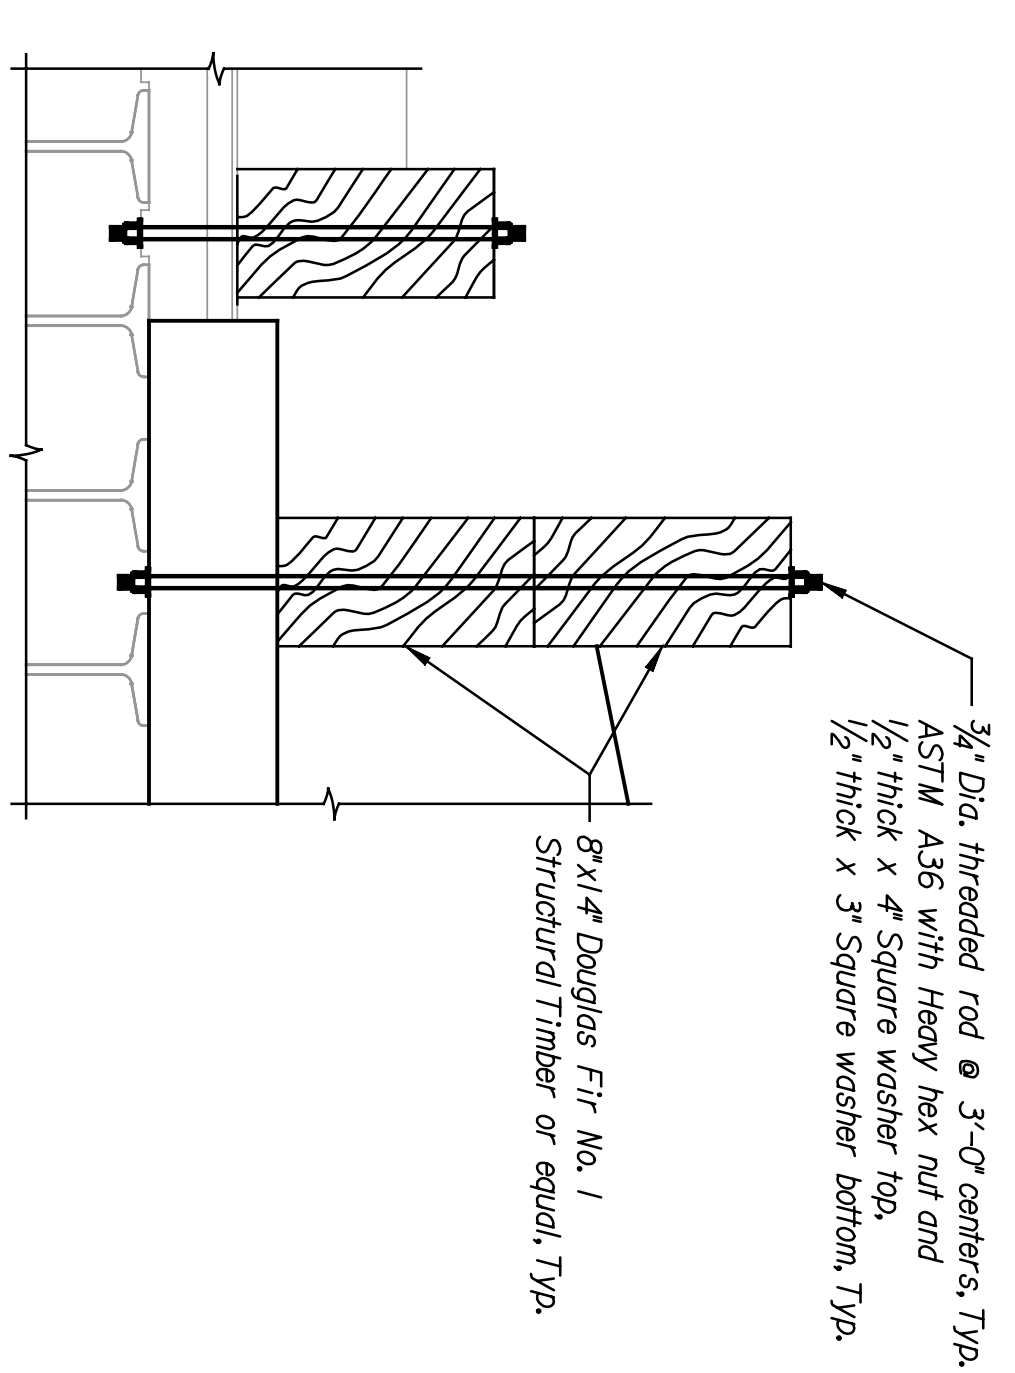

**DETAIL MM**  
 Scale: 1" = 1'-0"  
 B8.4

This sheet designed by:  
**HNTEB**  
 ARCHITECTS ENGINEERS PLANNERS

|                           |                 |                   |
|---------------------------|-----------------|-------------------|
| LOCATION:<br>PMSF BR. 20A | WICHITA, KS     | LINE SEGMENT 7400 |
| SHEET NO. OF              | SCALE AS NOTED  | APP'D.            |
| DESIGNED: EKD             | DETAILED: DMJ   | QUANTITIES: DJL   |
| DESIGN CK.: GMS           | DETAIL CK.: JMH | DRAWN: DMH        |
| TRACED: DJL               | TRACED CK.: DMH |                   |

|     |      |           |    |        |
|-----|------|-----------|----|--------|
| NO. | DATE | REVISIONS | BY | APP'D. |
| 3   |      |           |    |        |
| 2   |      |           |    |        |
| 1   |      |           |    |        |

**CITY OF WICHITA**  
**WICHITA CENTRAL CORRIDOR**  
 DOUGLAS AVENUE  
 TYPICAL SECTIONS - PHASE 2